





5/28/16

PROJECT REFERENCE NO. B-4929	SHEET NO. 10
ROADWAY DESIGN ENGINEER 	HYDRAULICS ENGINEER 

DOCUMENT NOT CONSIDERED FINAL  
UNLESS ALL SIGNATURES COMPLETED

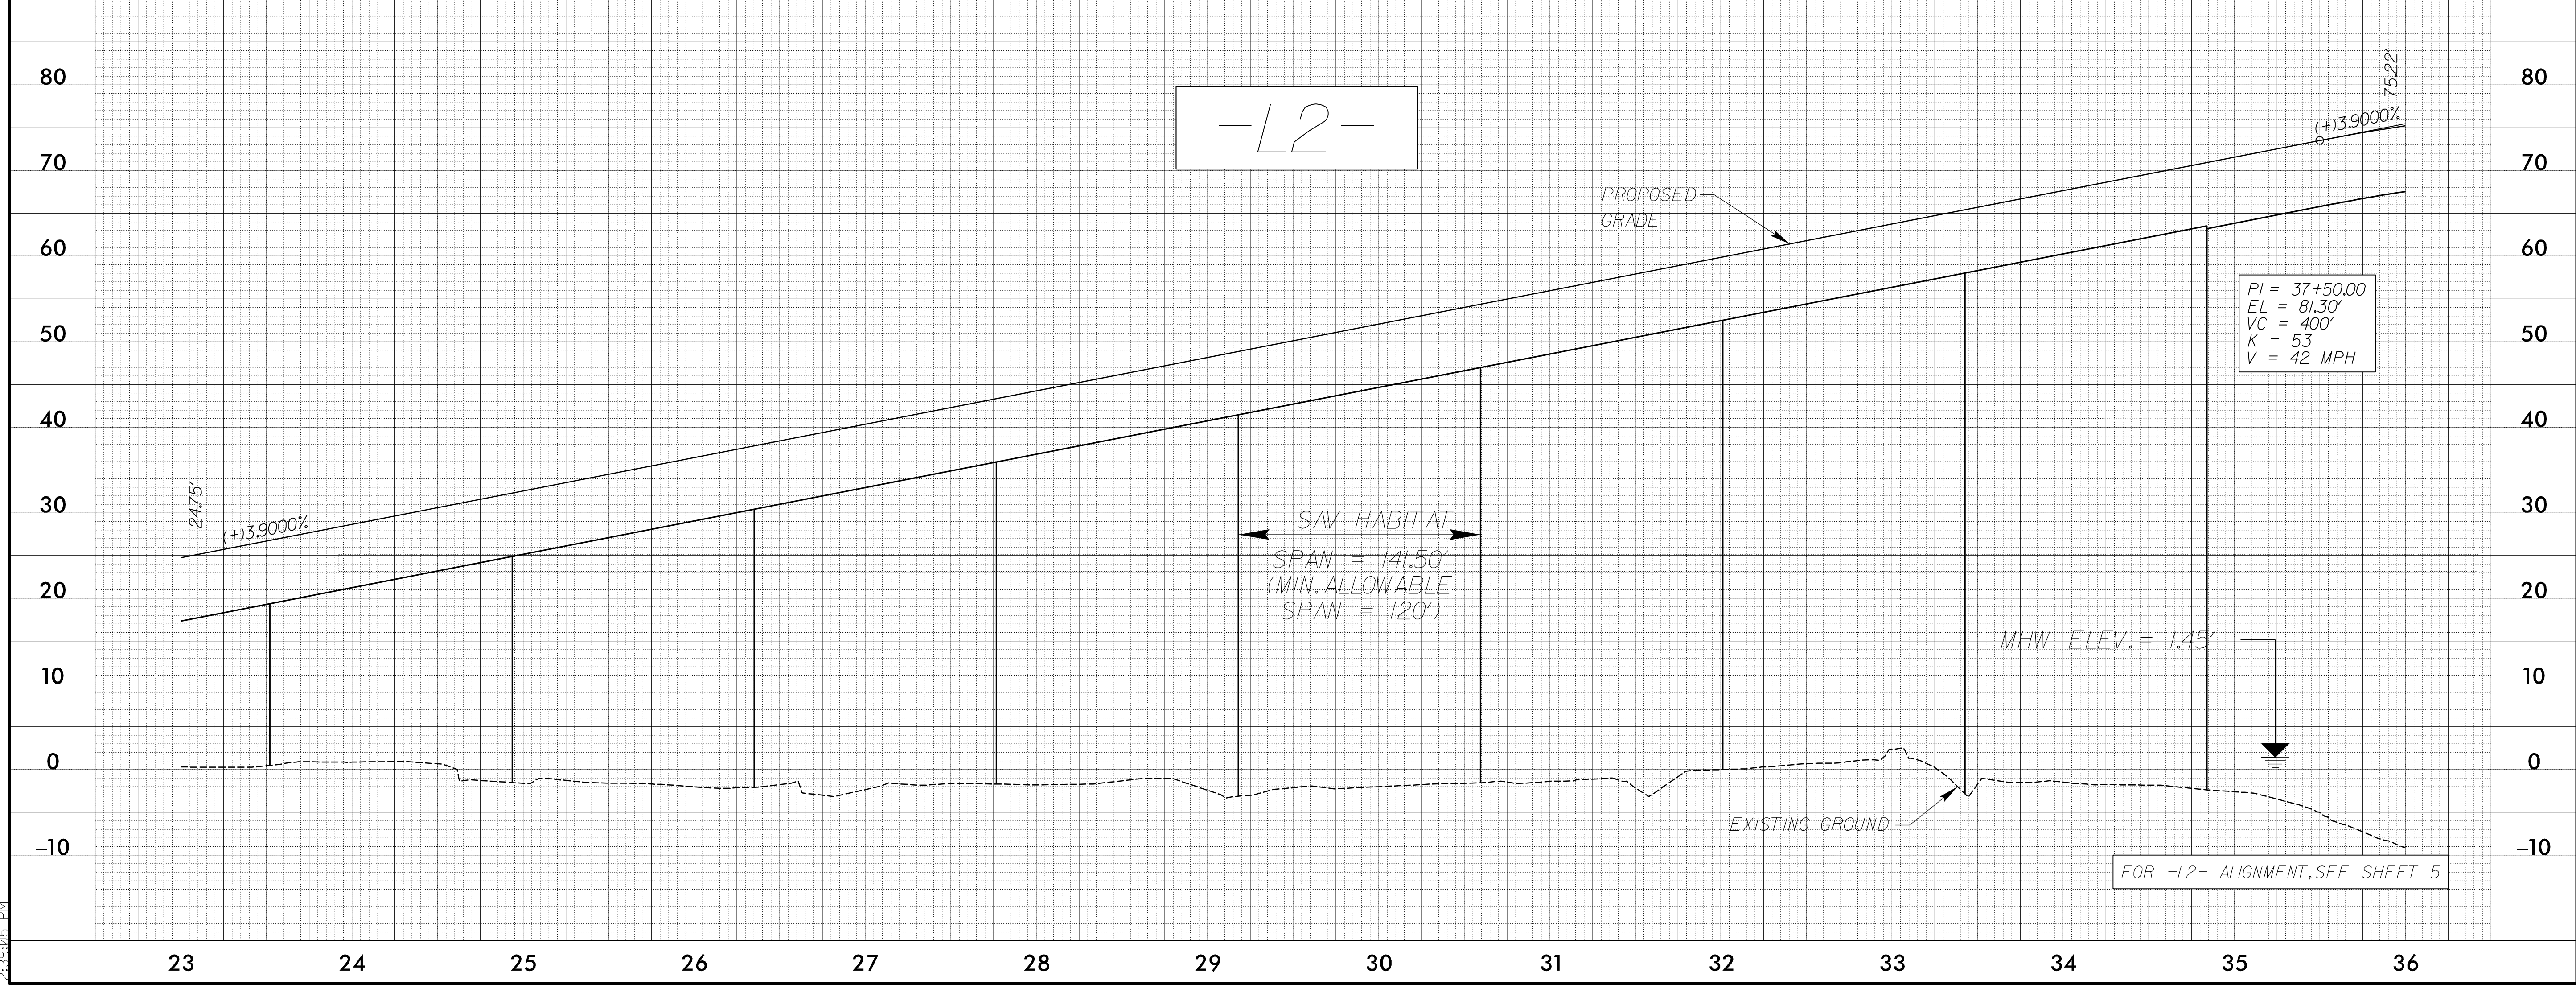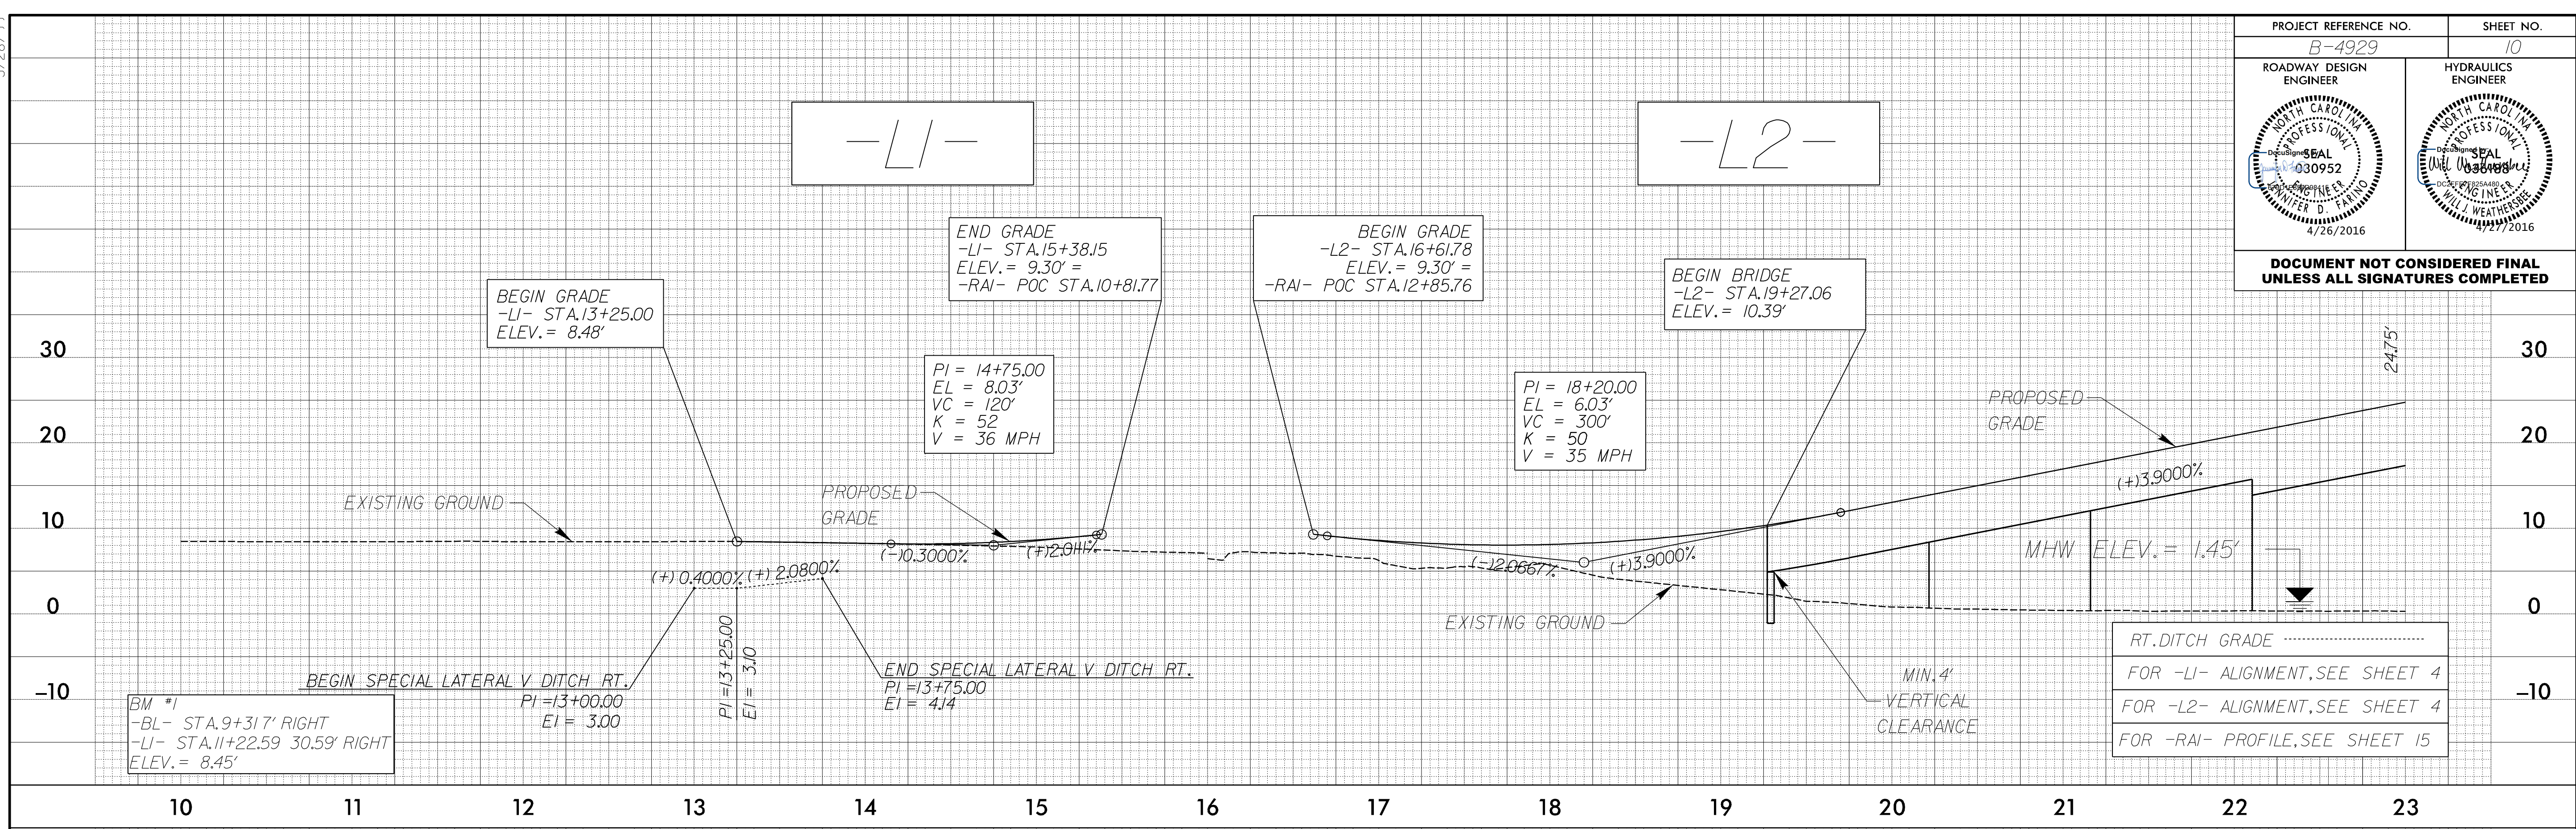

4/22/2016 2:30:05 PM  
 C:\Users\p10\Documents\Projects\B4929\Relay\p1\_10.dgn