




①

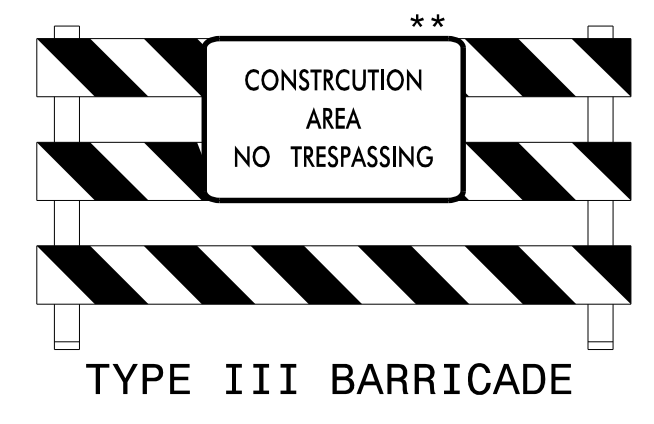


②

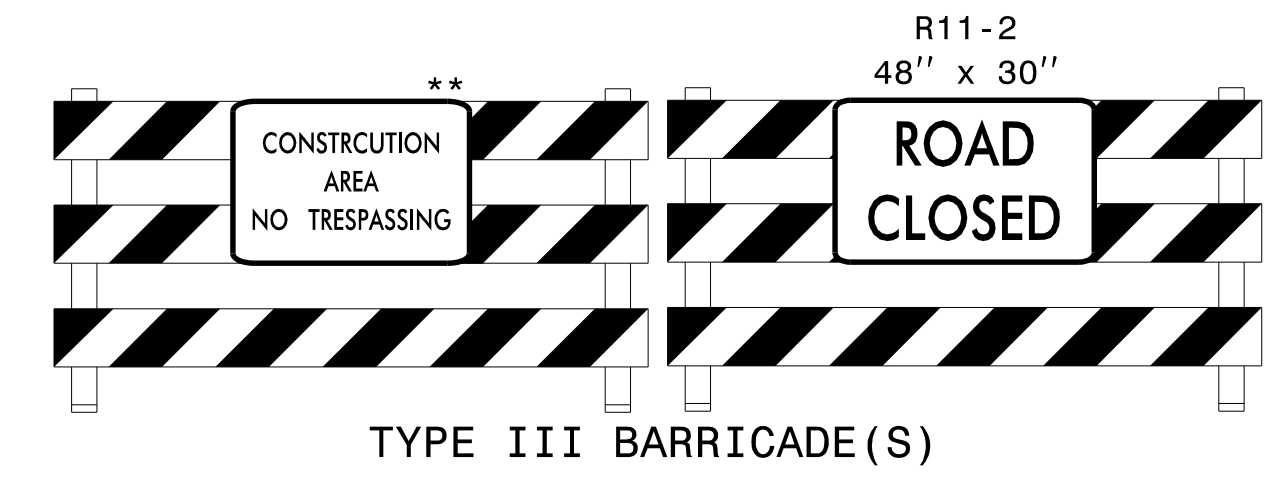

③

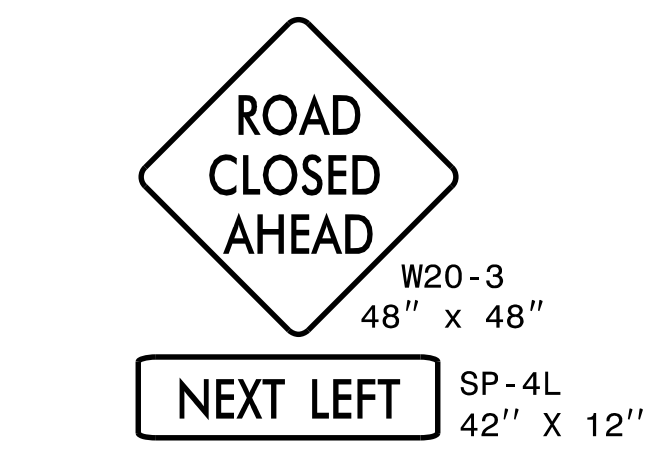


A

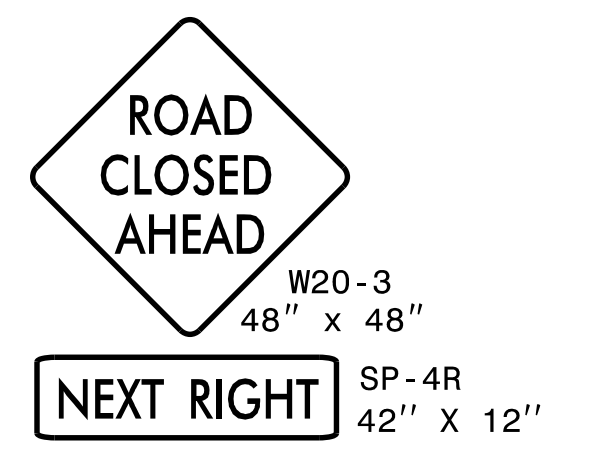

B

**NOTE:**  
MAINTAIN BIKE AND PEDESTRIAN ACCESS  
TO EXISTING FOOT BRIDGE VIA NC 50-210

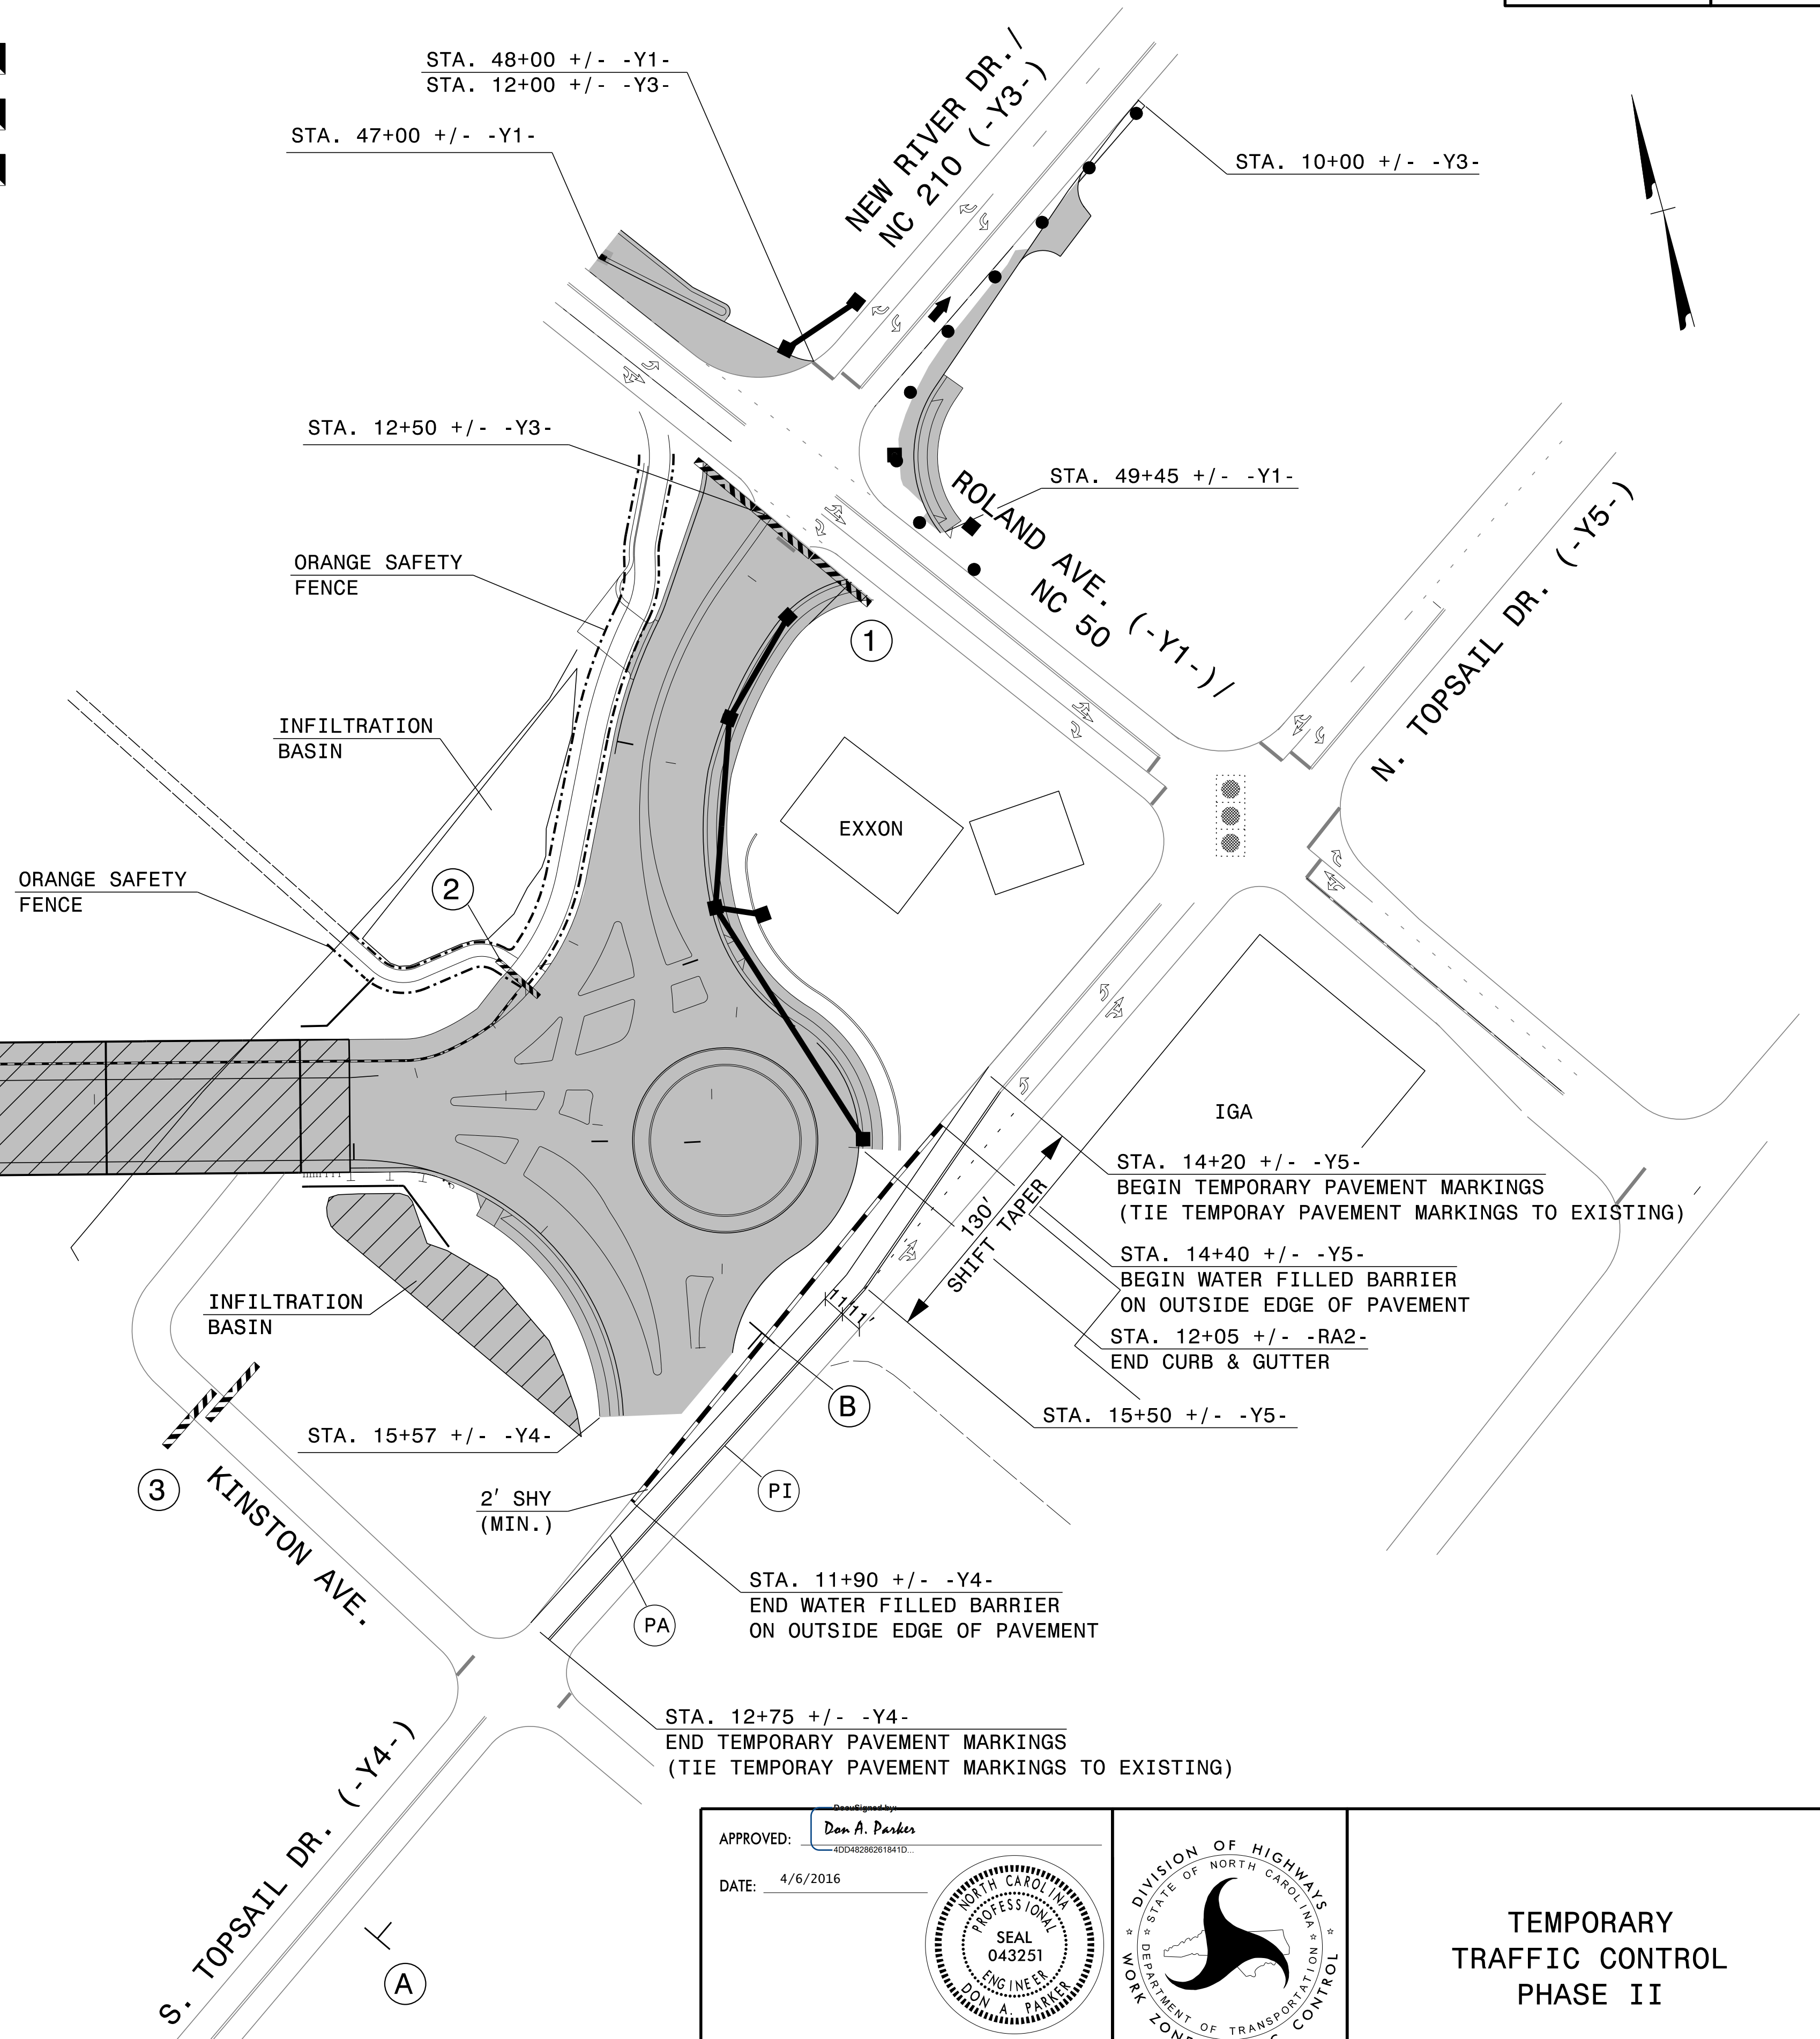

APPROVED: *Don A. Parker*  
40048262618410

DATE: 4/6/2016

SEAL  
043251  
ENGINEER  
DON A. PARKER

**DOCUMENT NOT CONSIDERED FINAL  
UNLESS ALL SIGNATURES COMPLETED**



**TEMPORARY  
TRAFFIC CONTROL  
PHASE II**

4/6/2016 P:\Proj\Tip\Projects-B\B4929\TrafficControl\TCP\B4929\_TC\_TMP\_08.dgn User:tsngreen