


\*\* ADVERTISEMENT FOR TOPSAIL DR. CLOSURE USING CHANGABLE MESSAGE SIGNS SHALL BE PLACED TWO WEEKS PRIOR TO CLOSURE.

- NOTES:
- ALL DETOUR SIGN LOCATIONS ARE APPROXIMATE.
  - ALL DETOUR SIGNS ARE BLACK ON ORANGE UNLESS OTHERWISE NOTED.
  - \* SEE TMP-2 FOR SIGN DESIGN

APPROVED: Don A. Parker  
40048262618410

DATE: 4/6/2016

**DOCUMENT NOT CONSIDERED FINAL UNLESS ALL SIGNATURES COMPLETED**

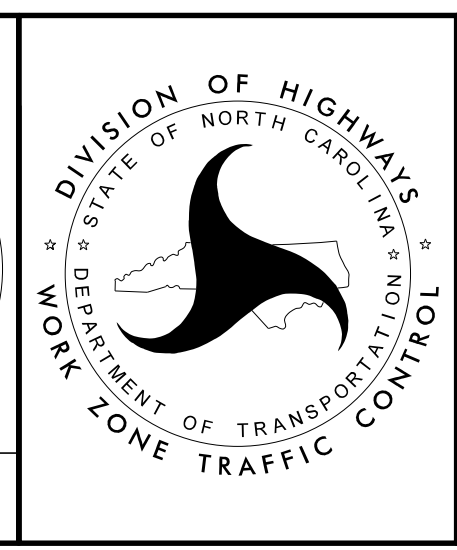

**TEMPORARY TRAFFIC CONTROL PHASE III DETOUR**

4/6/2016  
 P:\TIP\Projects-B\B4929\TrafficControl\TCP\B4929\_TC\_TMP\_IL.dgn  
 User:sngrreen