
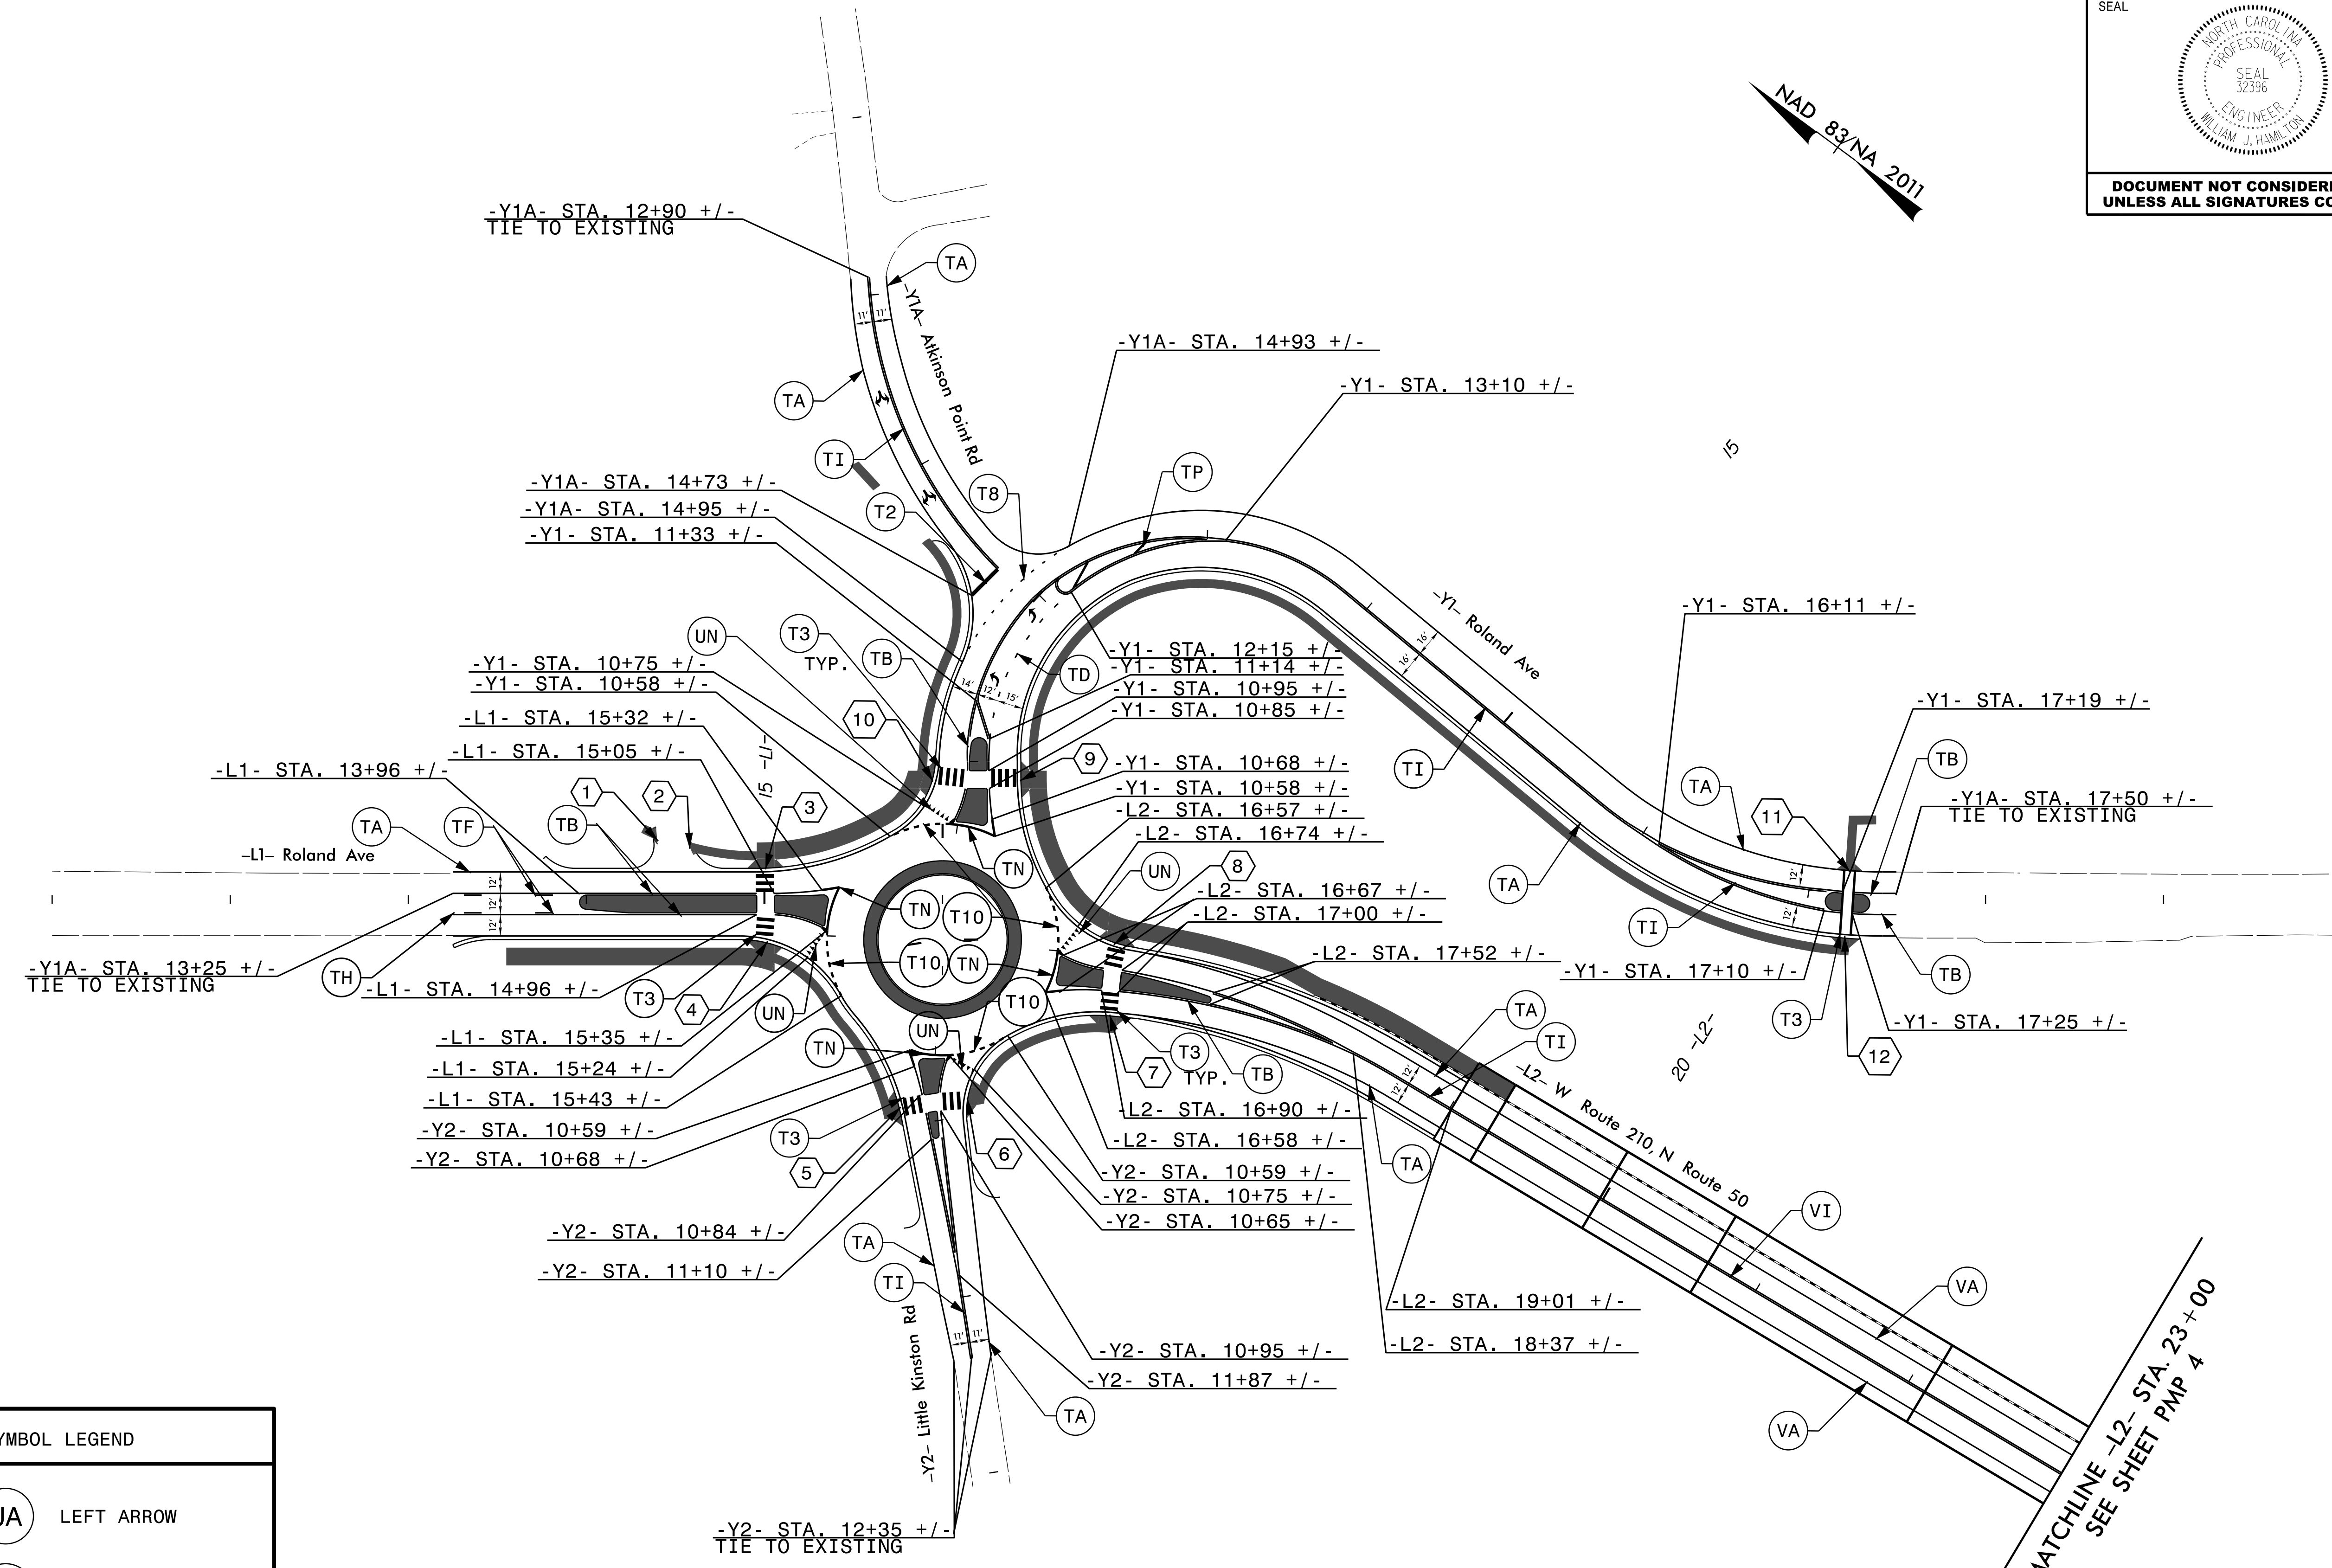
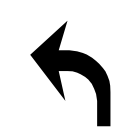



TIP NO. B-4929	SHEET NO. PMP-3
APPROVED: <i>William J. Hamilton</i> 3/24/2016	
DATE: _____	
SEAL 	
DOCUMENT NOT CONSIDERED FINAL UNLESS ALL SIGNATURES COMPLETED	



SYMBOL LEGEND

	UA	LEFT ARROW
	UF	COMB. LEFT/RIGHT ARROW

Prepared in the offices of:



RAMEY KEMP & ASSOCIATES, INC.
Transportation Engineers
5808 Farlington Place, Suite 100
Raleigh, North Carolina 27609
919-872-5115 Tel. 919-878-5416 Fax.
www.rameykemp.com

PAVEMENT MARKING DETAIL