


8/17/09

TIP NO. B-4929	SHEET NO. PMP-5
APPROVED: <u>William J. Hamilton</u> 3/24/2016	
DATE: _____	
SEAL 	
<b>DOCUMENT NOT CONSIDERED FINAL UNLESS ALL SIGNATURES COMPLETED</b>	


NAD 83/NA 2011

05

45

40

25

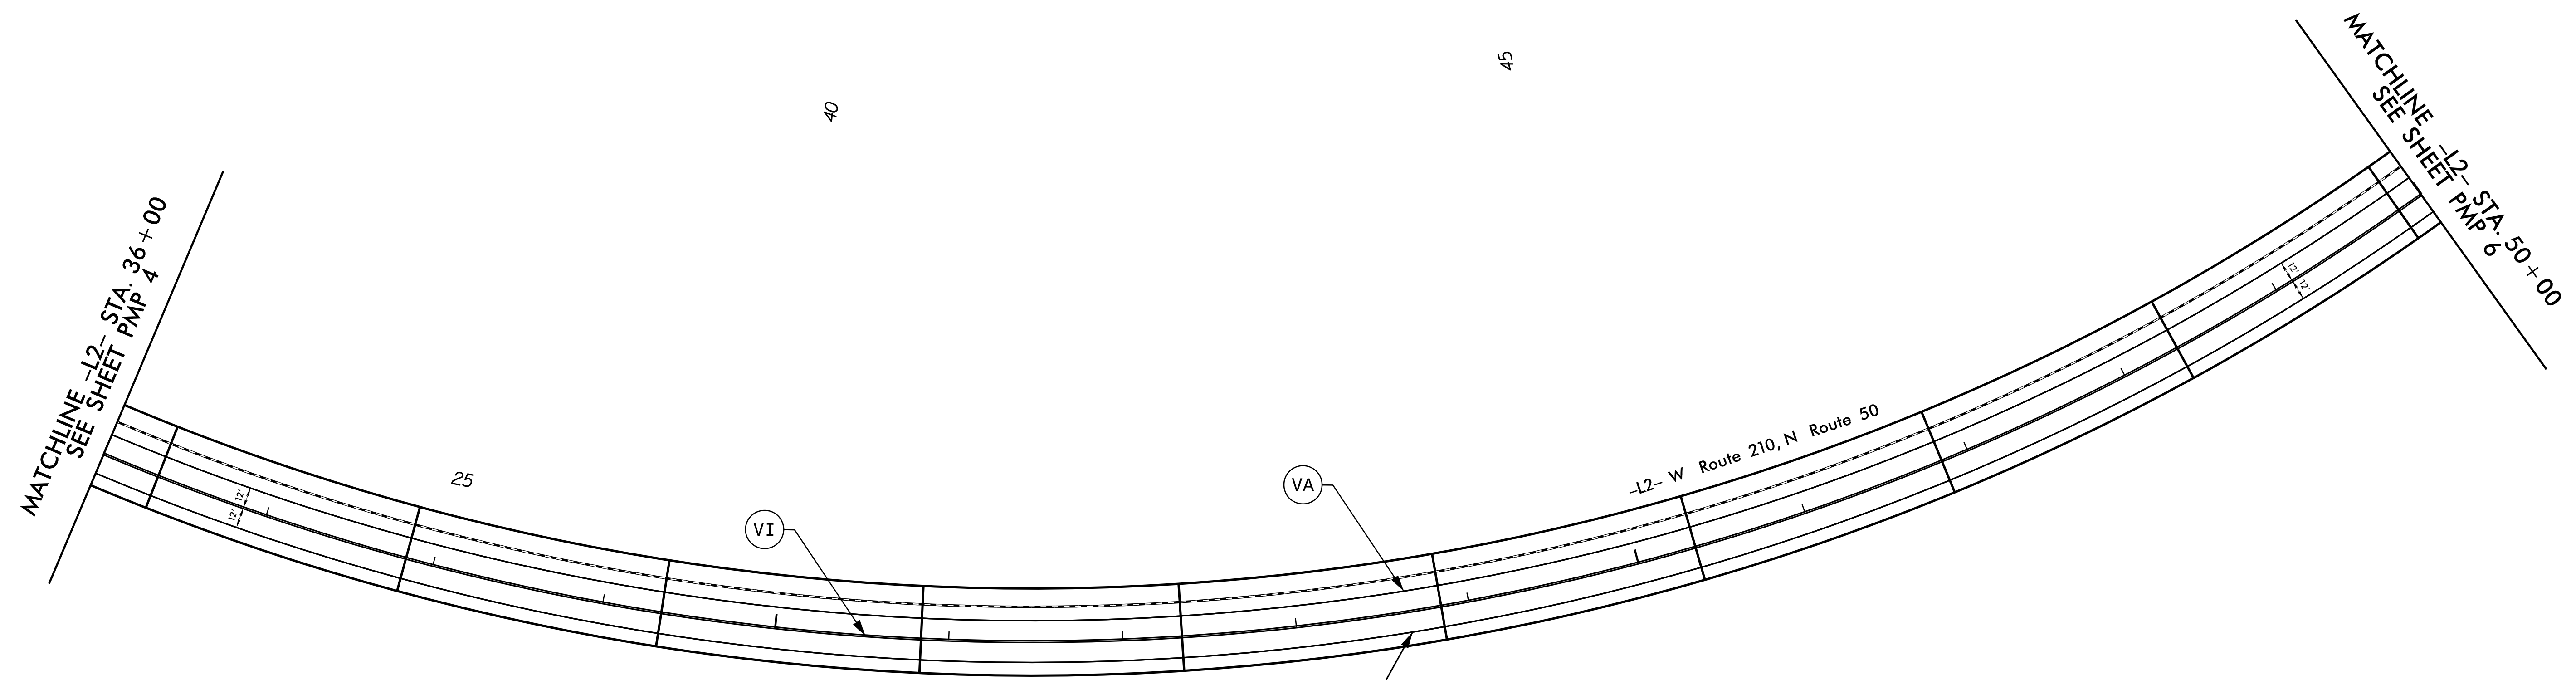

3/24/2016 10:49:26 pmp05.dgn

Prepared in the offices of:



**RAMEY KEMP ASSOCIATES, INC.**  
TRANSPORTATION ENGINEERS  
8808 Farrington Place, Suite 100  
Raleigh, North Carolina 27609  
919-875-5115 TEL 919-875-5410 FAX  
www.rameykemp.com

# PAVEMENT MARKING DETAIL