


PROJECT REFERENCE NO.	SHEET NO.
B-4929	EC-4/CONST.4
RW SHEET NO.	
ROADWAY DESIGN ENGINEER	HYDRAULICS ENGINEER

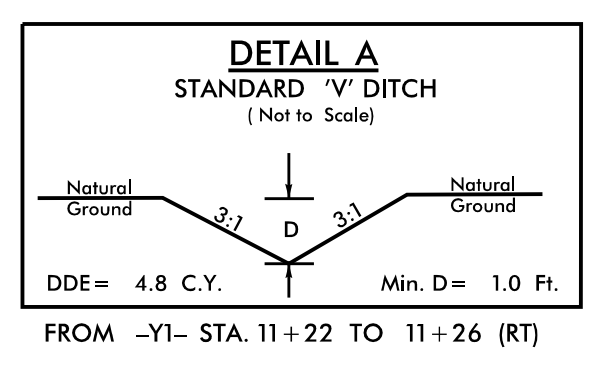

NOTE:
PLACE TEMPORARY ROCK SEDIMENT DAMS TYPE - B
AND TEMPORARY ROCK SILT CHECKS TYPE - A AT
DRAINAGE OUTLETS.

BEGIN TIP PROJECT B-4929
-L1- POT STA. 10+00.00

BEGIN CONSTRUCTION
-Y1A- STA. 12+00.00


END CONSTRUCTION
-Y1- STA. 17+50.00

END CONSTRUCTION
-Y2- STA. 12+35.00

BEGIN BRIDGE
-L2- STA. 19+27.06

END RETAINING WALL
-L2- STA. 19+03.06

BEGIN APPROACH SLAB
-L2- STA. 19+03.06

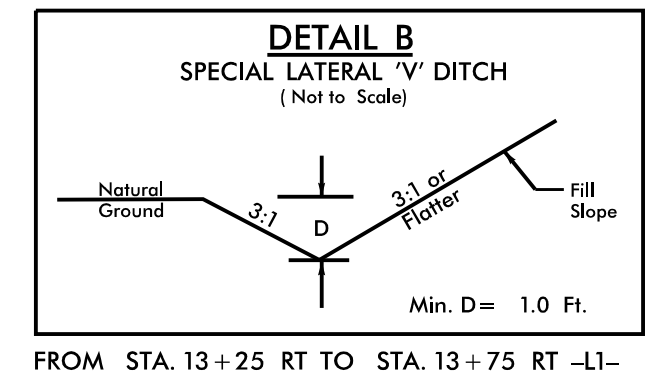

**CLEARING AND GRUBBING
EROSION CONTROL FOR
CONSTRUCTION SHEET 4**

REVISIONS

B.17/99

4/1/2016 Environmental\Design\Plan Sheets\B4929_EC.psh_04.dgn

MATCH TO SHEET EC-8
-Y1- STA. 20+00

MATCH TO SHEET EC-5
-L2- STA. 23+00

