


PROJECT REFERENCE NO.	SHEET NO.
B-4929	EC-10/CONST.4
RW SHEET NO.	
ROADWAY DESIGN ENGINEER	HYDRAULICS ENGINEER



NAD 83/NA 2011

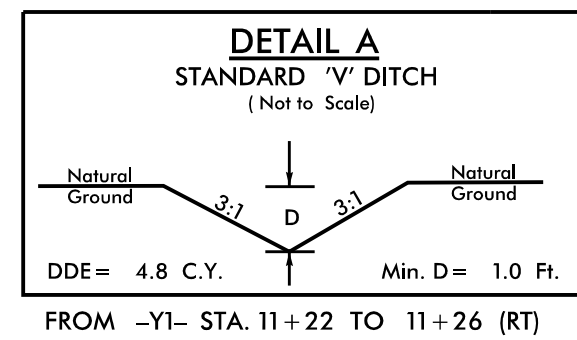

**BEGIN TIP PROJECT B-4929**  
-L1- POT STA. 10+00.00

**BEGIN CONSTRUCTION**  
-Y1A- STA. 12+90.00

**END CONSTRUCTION**  
-Y1- STA. 17+50.00

**END CONSTRUCTION**  
-Y2- STA. 12+35.00


**BEGIN BRIDGE**  
-L2- STA. 19+27.06

**END RETAINING WALL**

**BEGIN APPROACH SLAB**  
-L2- STA. 19+03.06

**NOTES:** ANY DEVIATION FROM OPTIONS GIVEN WILL REQUIRE PRIOR APPROVAL BY ENGINEER.

ADDITIONAL EROSION CONTROL DEVICES MAY NEED TO BE INSTALLED AS DIRECTED BY THE ENGINEER.

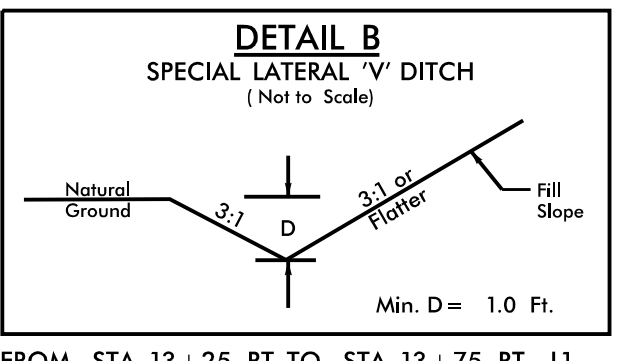

REVISIONS

8/17/99  
 4/1/2016  
 R:\Projects\2016\Environmental\Design\Plan Sheets\B4929\_EC\esh\_10.dgn  
 11:27:26 AM

MATCH TO SHEET EC-14  
 -Y1- STA. 20+00

MATCH TO SHEET EC-11  
 -L2- STA. 23+00