
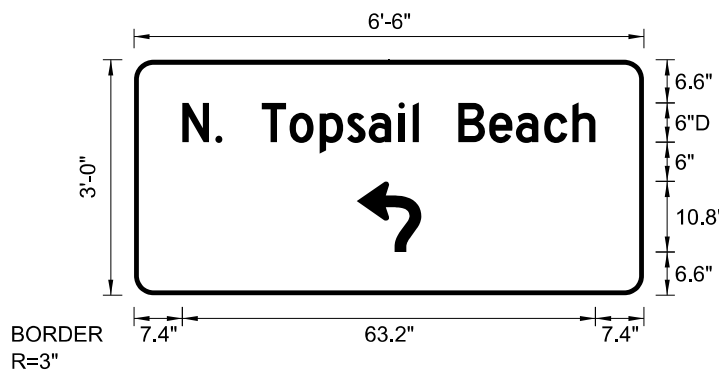


TIP NO. B-4929	SHEET NO. SIGN-2
Approved by: <u>William J. Hamilton</u> DATE: 3/24/2016	
SEAL 	
DOCUMENT NOT CONSIDERED FINAL UNLESS ALL SIGNATURES COMPLETED	


SIGN NUMBER: 301 TYPE: D QUANTITY: 1 SIGN WIDTH: 6'-6" HEIGHT: 3'-0" TOTAL AREA: 19.5 Sq.Ft. BORDER TYPE: FLUSH RECESS: 0" WIDTH: 0.75" RADII: 3" NO. Z BARS: LENGTH:	BACKG COLOR: Green COPY COLOR: White <table border="1"> <tr> <th>SYMBOL</th> <th>X</th> <th>Y</th> <th>WID</th> <th>HT</th> </tr> <tr> <td>AR_FISHHOOK</td> <td>34</td> <td>6.6</td> <td>9.9</td> <td>10.8</td> </tr> </table> MAT'L: 0.125" (3.2 mm) ALUMINUM	SYMBOL	X	Y	WID	HT	AR_FISHHOOK	34	6.6	9.9	10.8	DESIGN BY: NE BURNS PROJECT ID: B-4929 CHECKED BY: WJ HAMILTON LOCATION: PENDER COUNTY Mar 16, 2016 DIV: 3
SYMBOL	X	Y	WID	HT								
AR_FISHHOOK	34	6.6	9.9	10.8								



Spacing Factor is 1 unless specified otherwise

Letter spacings are to start of next letter															Series/Size	
															Text Length	
N	.	T	o	p	s	a	i	l	B	e	a	c	h			D 2000
7.4	5	1.1	6	4.3	4.6	4.2	3.3	4.6	2.2	1	6	4.7	4.1	4.3	4.3	63.2
FILENAME: Nick's Sign Designs NORTH CAROLINA D.O.T. SIGN DETAIL																


SIGN NUMBER: 303 TYPE: D QUANTITY: 1 SIGN WIDTH: 5'-6" HEIGHT: 2'-6" TOTAL AREA: 13.8 Sq.Ft. BORDER TYPE: FLUSH RECESS: 0" WIDTH: 0.75" RADII: 3" NO. Z BARS: LENGTH:	BACKG COLOR: Green COPY COLOR: White <table border="1"> <tr> <th>SYMBOL</th> <th>X</th> <th>Y</th> <th>WID</th> <th>HT</th> </tr> <tr> <td>AR_Type D</td> <td>28.5</td> <td>6</td> <td>6</td> <td>9</td> </tr> </table> MAT'L: 0.125" (3.2 mm) ALUMINUM	SYMBOL	X	Y	WID	HT	AR_Type D	28.5	6	6	9	DESIGN BY: NE BURNS PROJECT ID: B-4929 CHECKED BY: WJ HAMILTON LOCATION: PENDER COUNTY Mar 16, 2016 DIV: 3
SYMBOL	X	Y	WID	HT								
AR_Type D	28.5	6	6	9								

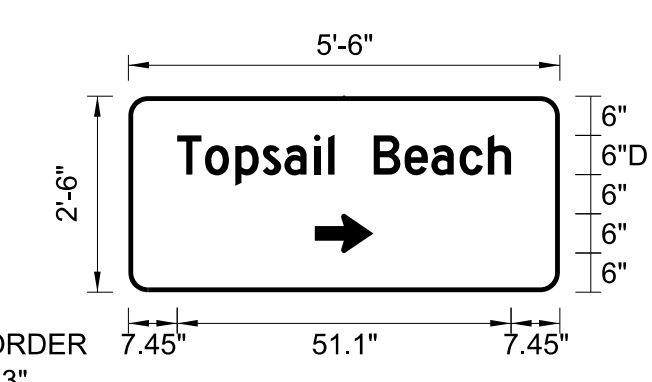

Spacing Factor is 1 unless specified otherwise

Letter spacings are to start of next letter															Series/Size	
															Text Length	
T	o	p	s	a	i	l	B	e	a	c	h					D 2000
7.5	4.3	4.6	4.2	3.3	4.6	2.2	1	6	4.7	4.1	4.3	4.3	3.5	7.5		51.1
FILENAME: Nick's Sign Designs NORTH CAROLINA D.O.T. SIGN DETAIL																

SIGN NUMBER: 302 TYPE: D QUANTITY: 1 SIGN WIDTH: 6'-6" HEIGHT: 2'-6" TOTAL AREA: 16.3 Sq.Ft. BORDER TYPE: FLUSH RECESS: 0" WIDTH: 0.75" RADII: 3" NO. Z BARS: LENGTH:	BACKG COLOR: Green COPY COLOR: White <table border="1"> <tr> <th>SYMBOL</th> <th>X</th> <th>Y</th> <th>WID</th> <th>HT</th> </tr> <tr> <td>AR_Type D</td> <td>36</td> <td>4.5</td> <td>6</td> <td>9</td> </tr> </table> MAT'L: 0.125" (3.2 mm) ALUMINUM	SYMBOL	X	Y	WID	HT	AR_Type D	36	4.5	6	9	DESIGN BY: NE BURNS PROJECT ID: B-4929 CHECKED BY: WJ HAMILTON LOCATION: PENDER COUNTY Mar 16, 2016 DIV: 3
SYMBOL	X	Y	WID	HT								
AR_Type D	36	4.5	6	9								

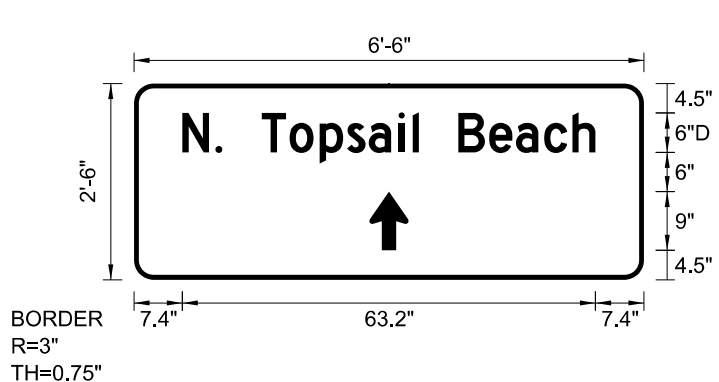

Spacing Factor is 1 unless specified otherwise

Letter spacings are to start of next letter															Series/Size	
															Text Length	
N	.	T	o	p	s	a	i	l	B	e	a	c	h			D 2000
7.4	5	1.1	6	4.3	4.6	4.2	3.3	4.6	2.2	1	6	4.7	4.1	4.3	4.3	63.2
FILENAME: Nick's Sign Designs NORTH CAROLINA D.O.T. SIGN DETAIL																