



401 QUANTITY REQ'D 5

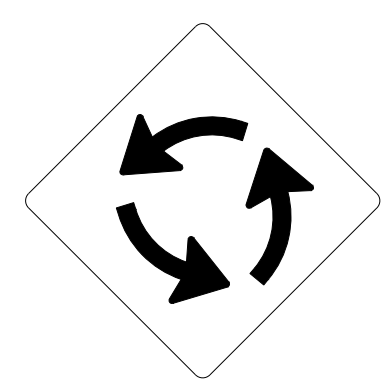

30 X 30  
W2-6

ONE "U" POST PER SIGN


406 QUANTITY REQ'D 3

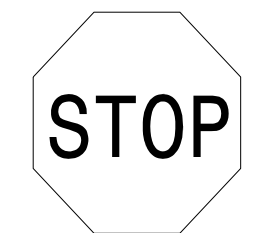

36 X 36  
R1-1

ONE "U" POST PER SIGN


411 QUANTITY REQ'D 3

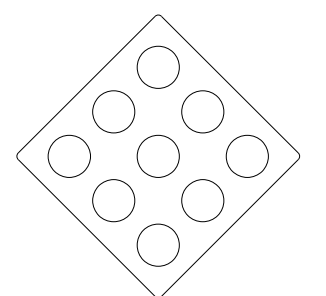

18 X 18  
OM4-2

ONE "U" POST PER SIGN


501

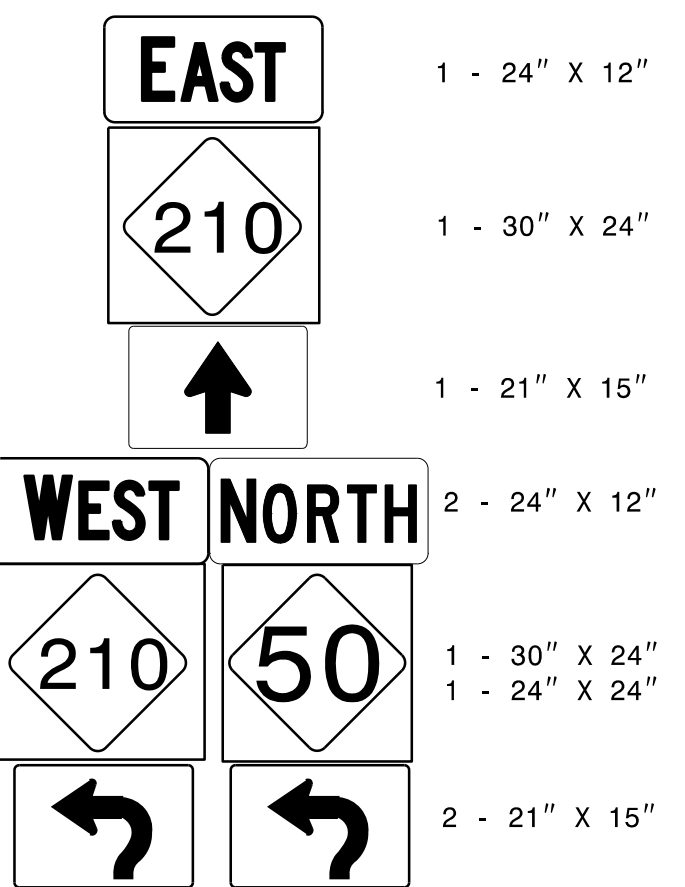

1 - 24" X 12"  
1 - 30" X 24"  
1 - 21" X 15"  
2 - 24" X 12"  
1 - 30" X 24"  
1 - 24" X 24"  
2 - 21" X 15"


TWO "U" POSTS PER SIGN

APPROVED: *William J. Hamilton*  
DATE: 3/24/2016

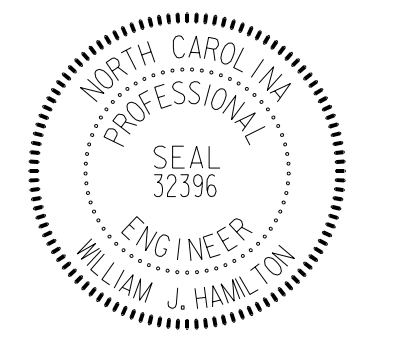

DOCUMENT NOT CONSIDERED FINAL  
UNLESS ALL SIGNATURES COMPLETED


402 QUANTITY REQ'D 5

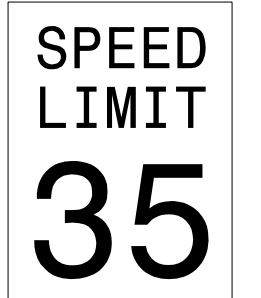

30 x 36  
R2-1

ONE "U" POST PER SIGN


407 QUANTITY REQ'D 7

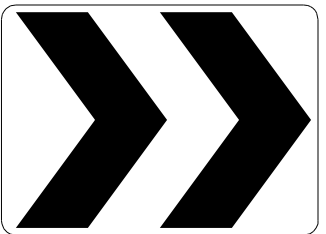

30 X 24  
R6-4

ONE "U" POST PER SIGN


412 QUANTITY REQ'D 2

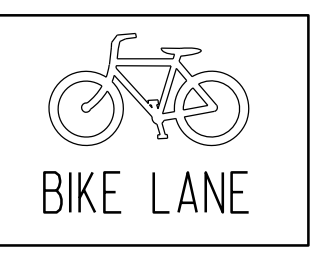

24 X 18  
R3-17

ONE "U" POST PER SIGN


503

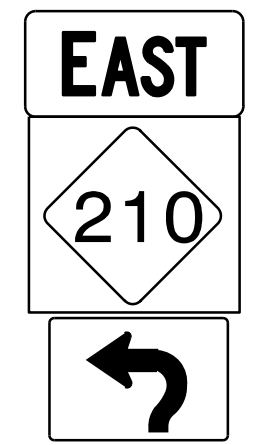

1 - 24" X 12"  
1 - 30" X 24"  
1 - 21" X 15"

MOUNT BELOW SIGN NO. 301


403 QUANTITY REQ'D 23

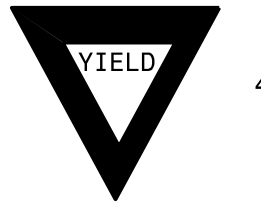

48 X 48 X 48  
R1-2

ONE "U" POST PER SIGN

408 QUANTITY REQ'D 3



30 X 30  
W14-2

ONE "U" POST PER SIGN


502



1 - 24" X 12"  
1 - 24" X 24"  
1 - 21" X 15"  
2 - 24" X 12"  
1 - 30" X 24"  
1 - 24" X 24"  
2 - 21" X 15"

TWO "U" POSTS PER SIGN


504

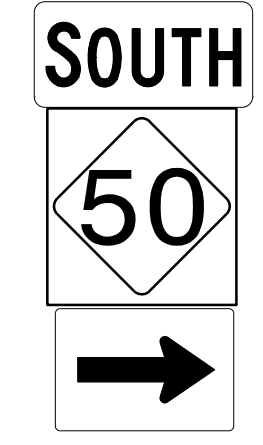

1 - 24" X 12"  
1 - 24" X 24"  
1 - 21" X 15"

MOUNT BELOW SIGN 303

404 QUANTITY REQ'D 13




36 X 36  
W11-2

YELLOW/GREEN REFLECTIVE SHEETING

ONE "U" POST PER SIGN

409 QUANTITY REQ'D 2

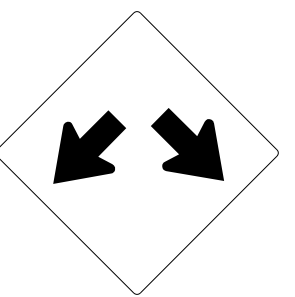

30 X 30  
W12-1

ONE "U" POST PER SIGN

405 QUANTITY REQ'D 13




24 X 12  
W16-7

YELLOW/GREEN REFLECTIVE SHEETING

MOUNTED BELOW SIGN 404  
IN 13 INSTALLATIONS


410 QUANTITY REQ'D 2

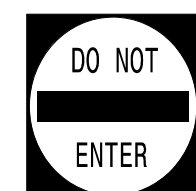

36 X 36  
R5-1

ONE "U" POST PER SIGN

Prepared in the offices of:



**RAMEY KEMP ASSOCIATES, INC.**  
Transportation Engineers  
8908 Fairington Place, Suite 100  
Raleigh, North Carolina 27609  
919-872-5115 Tel. 919-875-5418 Fax.  
www.rameykemp.com

**TYPE "E" AND "F" SIGNS**