
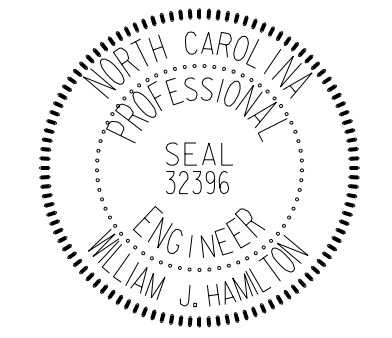


TIP NO. B-4929	SHEET NO. SIGN-4
APPROVED: <u>William J. Hamilton</u> 3/24/2016	
DATE: _____	
SEAL 	
<b>DOCUMENT NOT CONSIDERED FINAL UNLESS ALL SIGNATURES COMPLETED</b>	

NAD 83/NA 2011

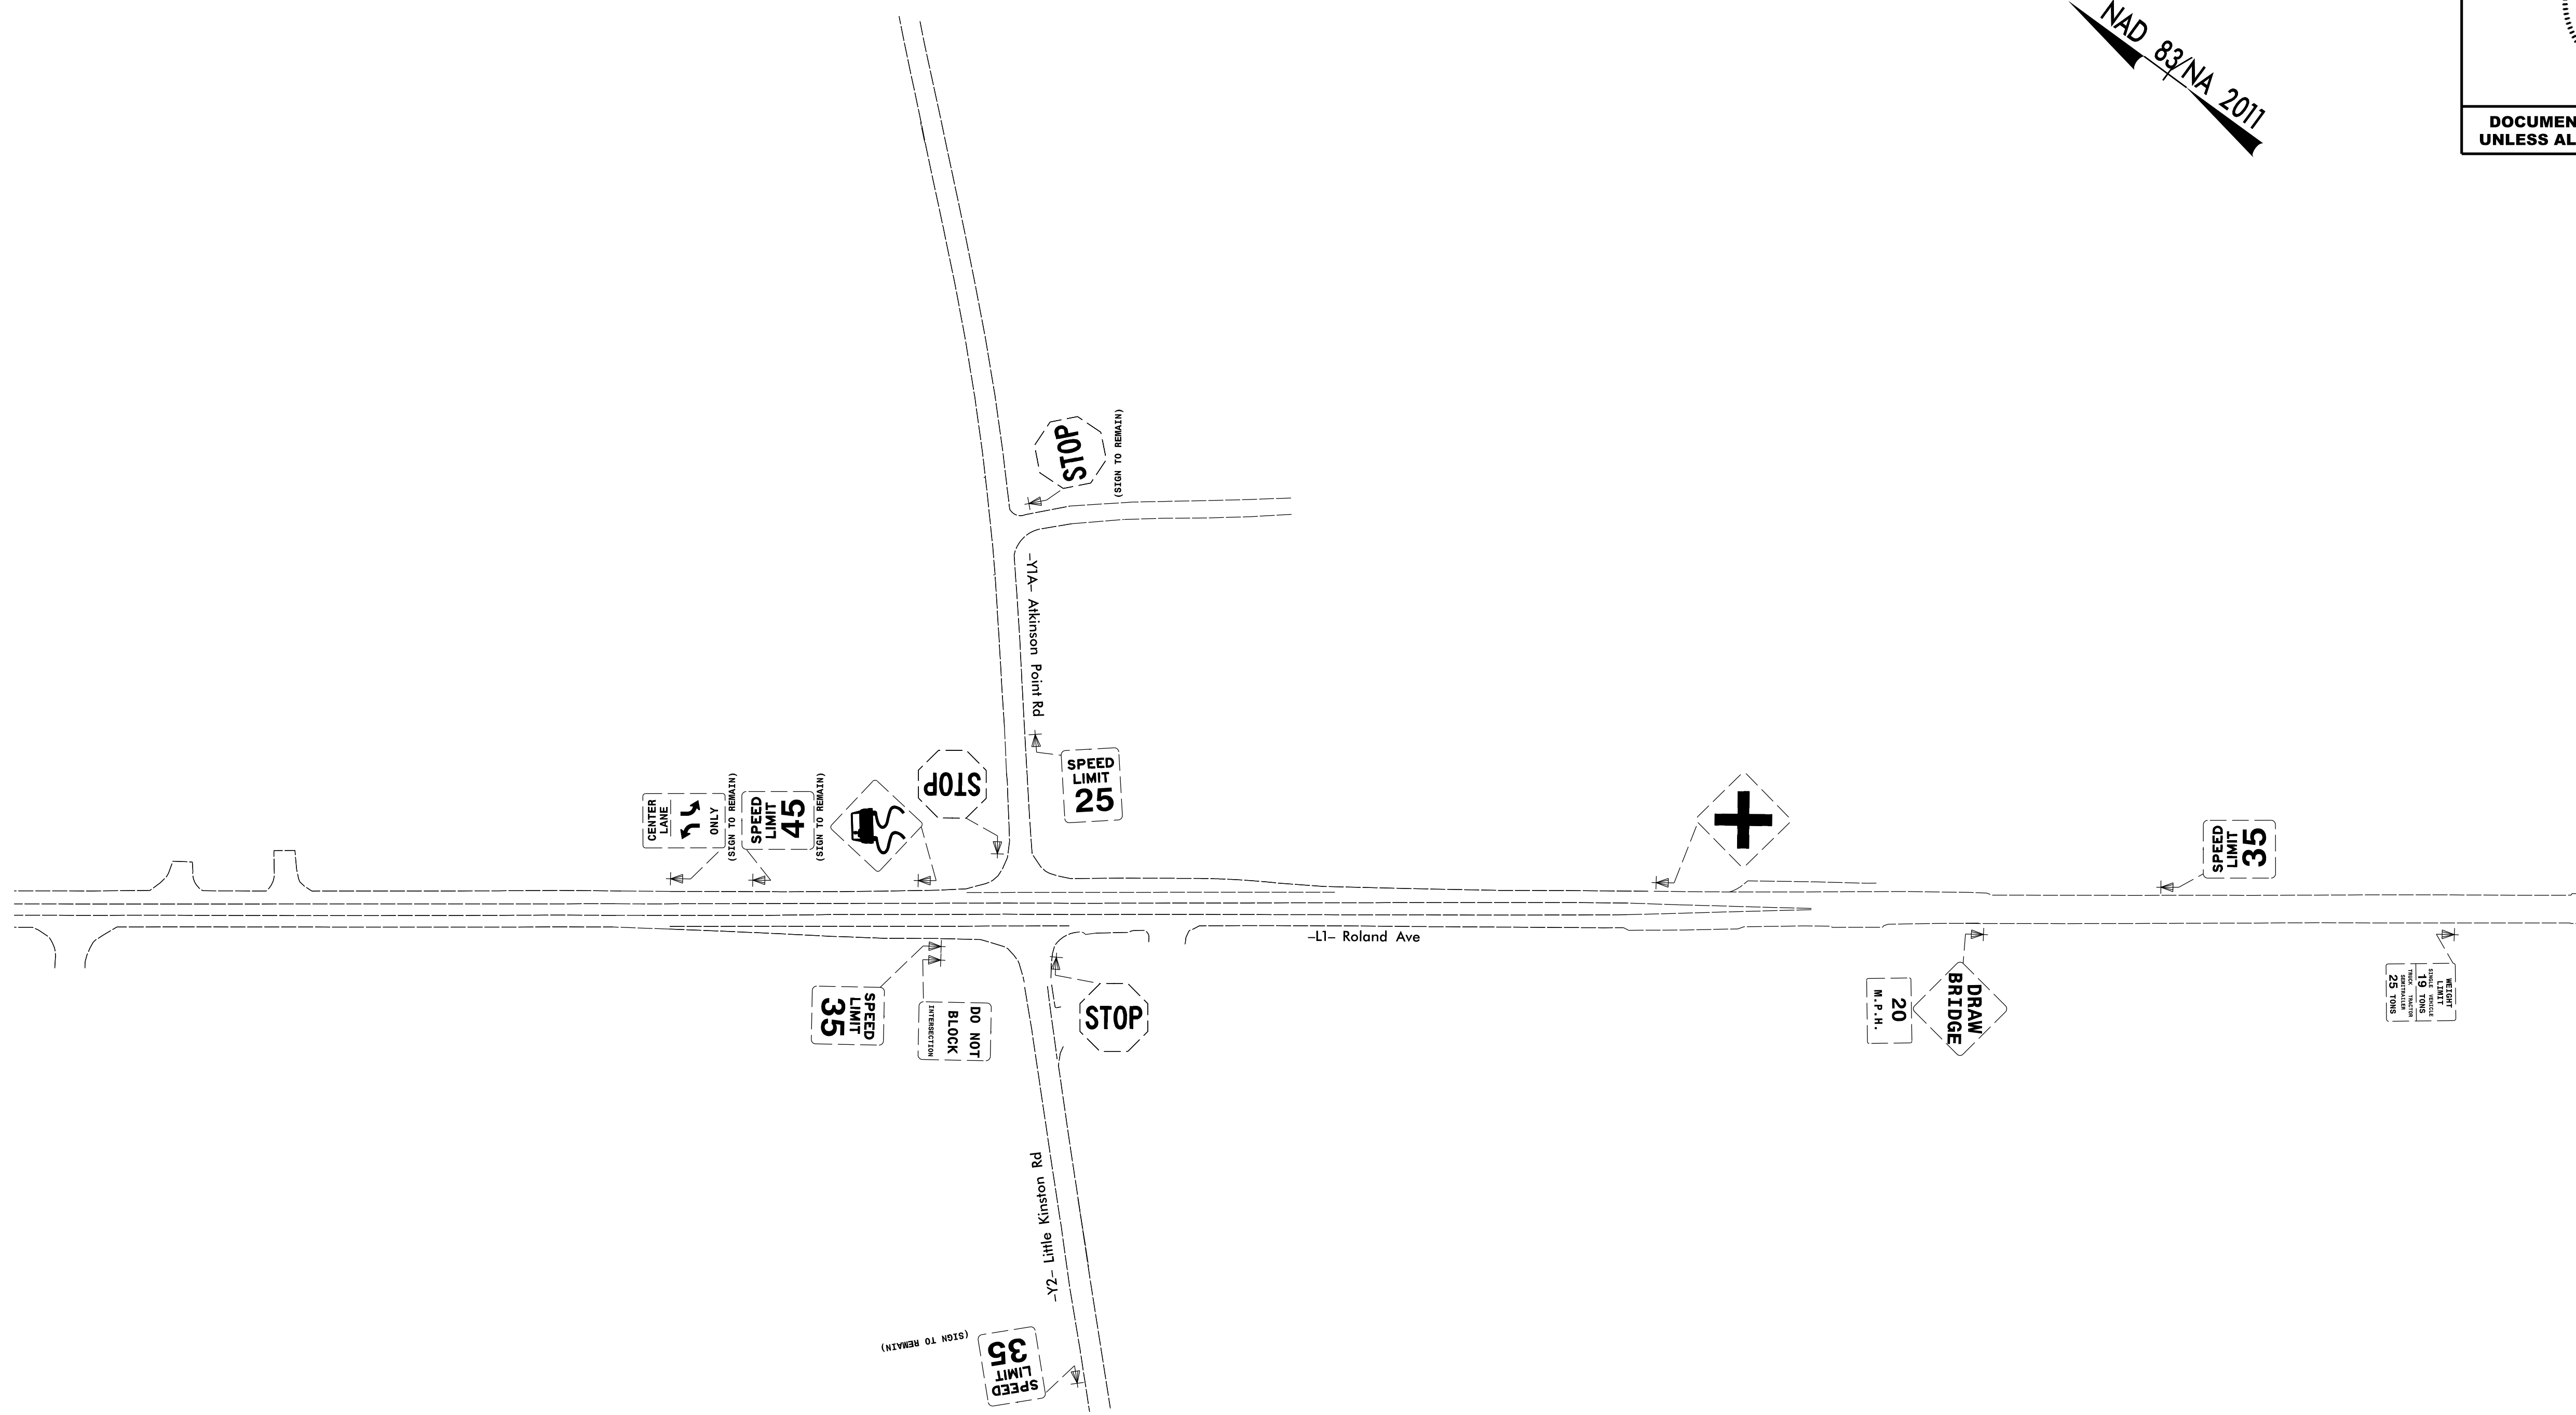

**NOTE: REMOVE AND DISPOSE OF EXISTING SIGNS  
IN PROJECT AREA UNLESS OTHERWISE NOTED.**

3/24/2016 10:26:15 AM sign04.dgn

Prepared in the offices of:  

**RAMEY KEMP & ASSOCIATES, INC.**  
 Transportation Engineers  
 5808 Farrington Place, Suite 100  
 Raleigh, North Carolina 27609  
 919-872-8115 Tel. 919-878-6416 Fax  
 www.rameykemp.com

**EXISTING  
SIGNING  
DETAIL**