
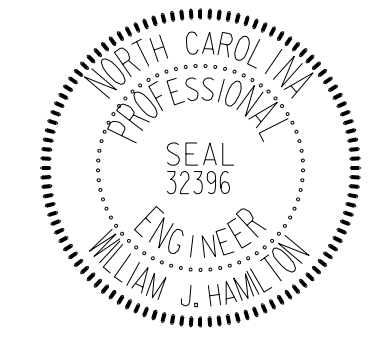


NAD 83/NA 2011

TIP NO. B-4929	SHEET NO. SIGN-5
APPROVED: <u>William J. Hamilton</u> 3/24/2016	
DATE: 3/24/2016	
SEAL 	
DOCUMENT NOT CONSIDERED FINAL UNLESS ALL SIGNATURES COMPLETED	

MATCH TO SHEET SIGN 4

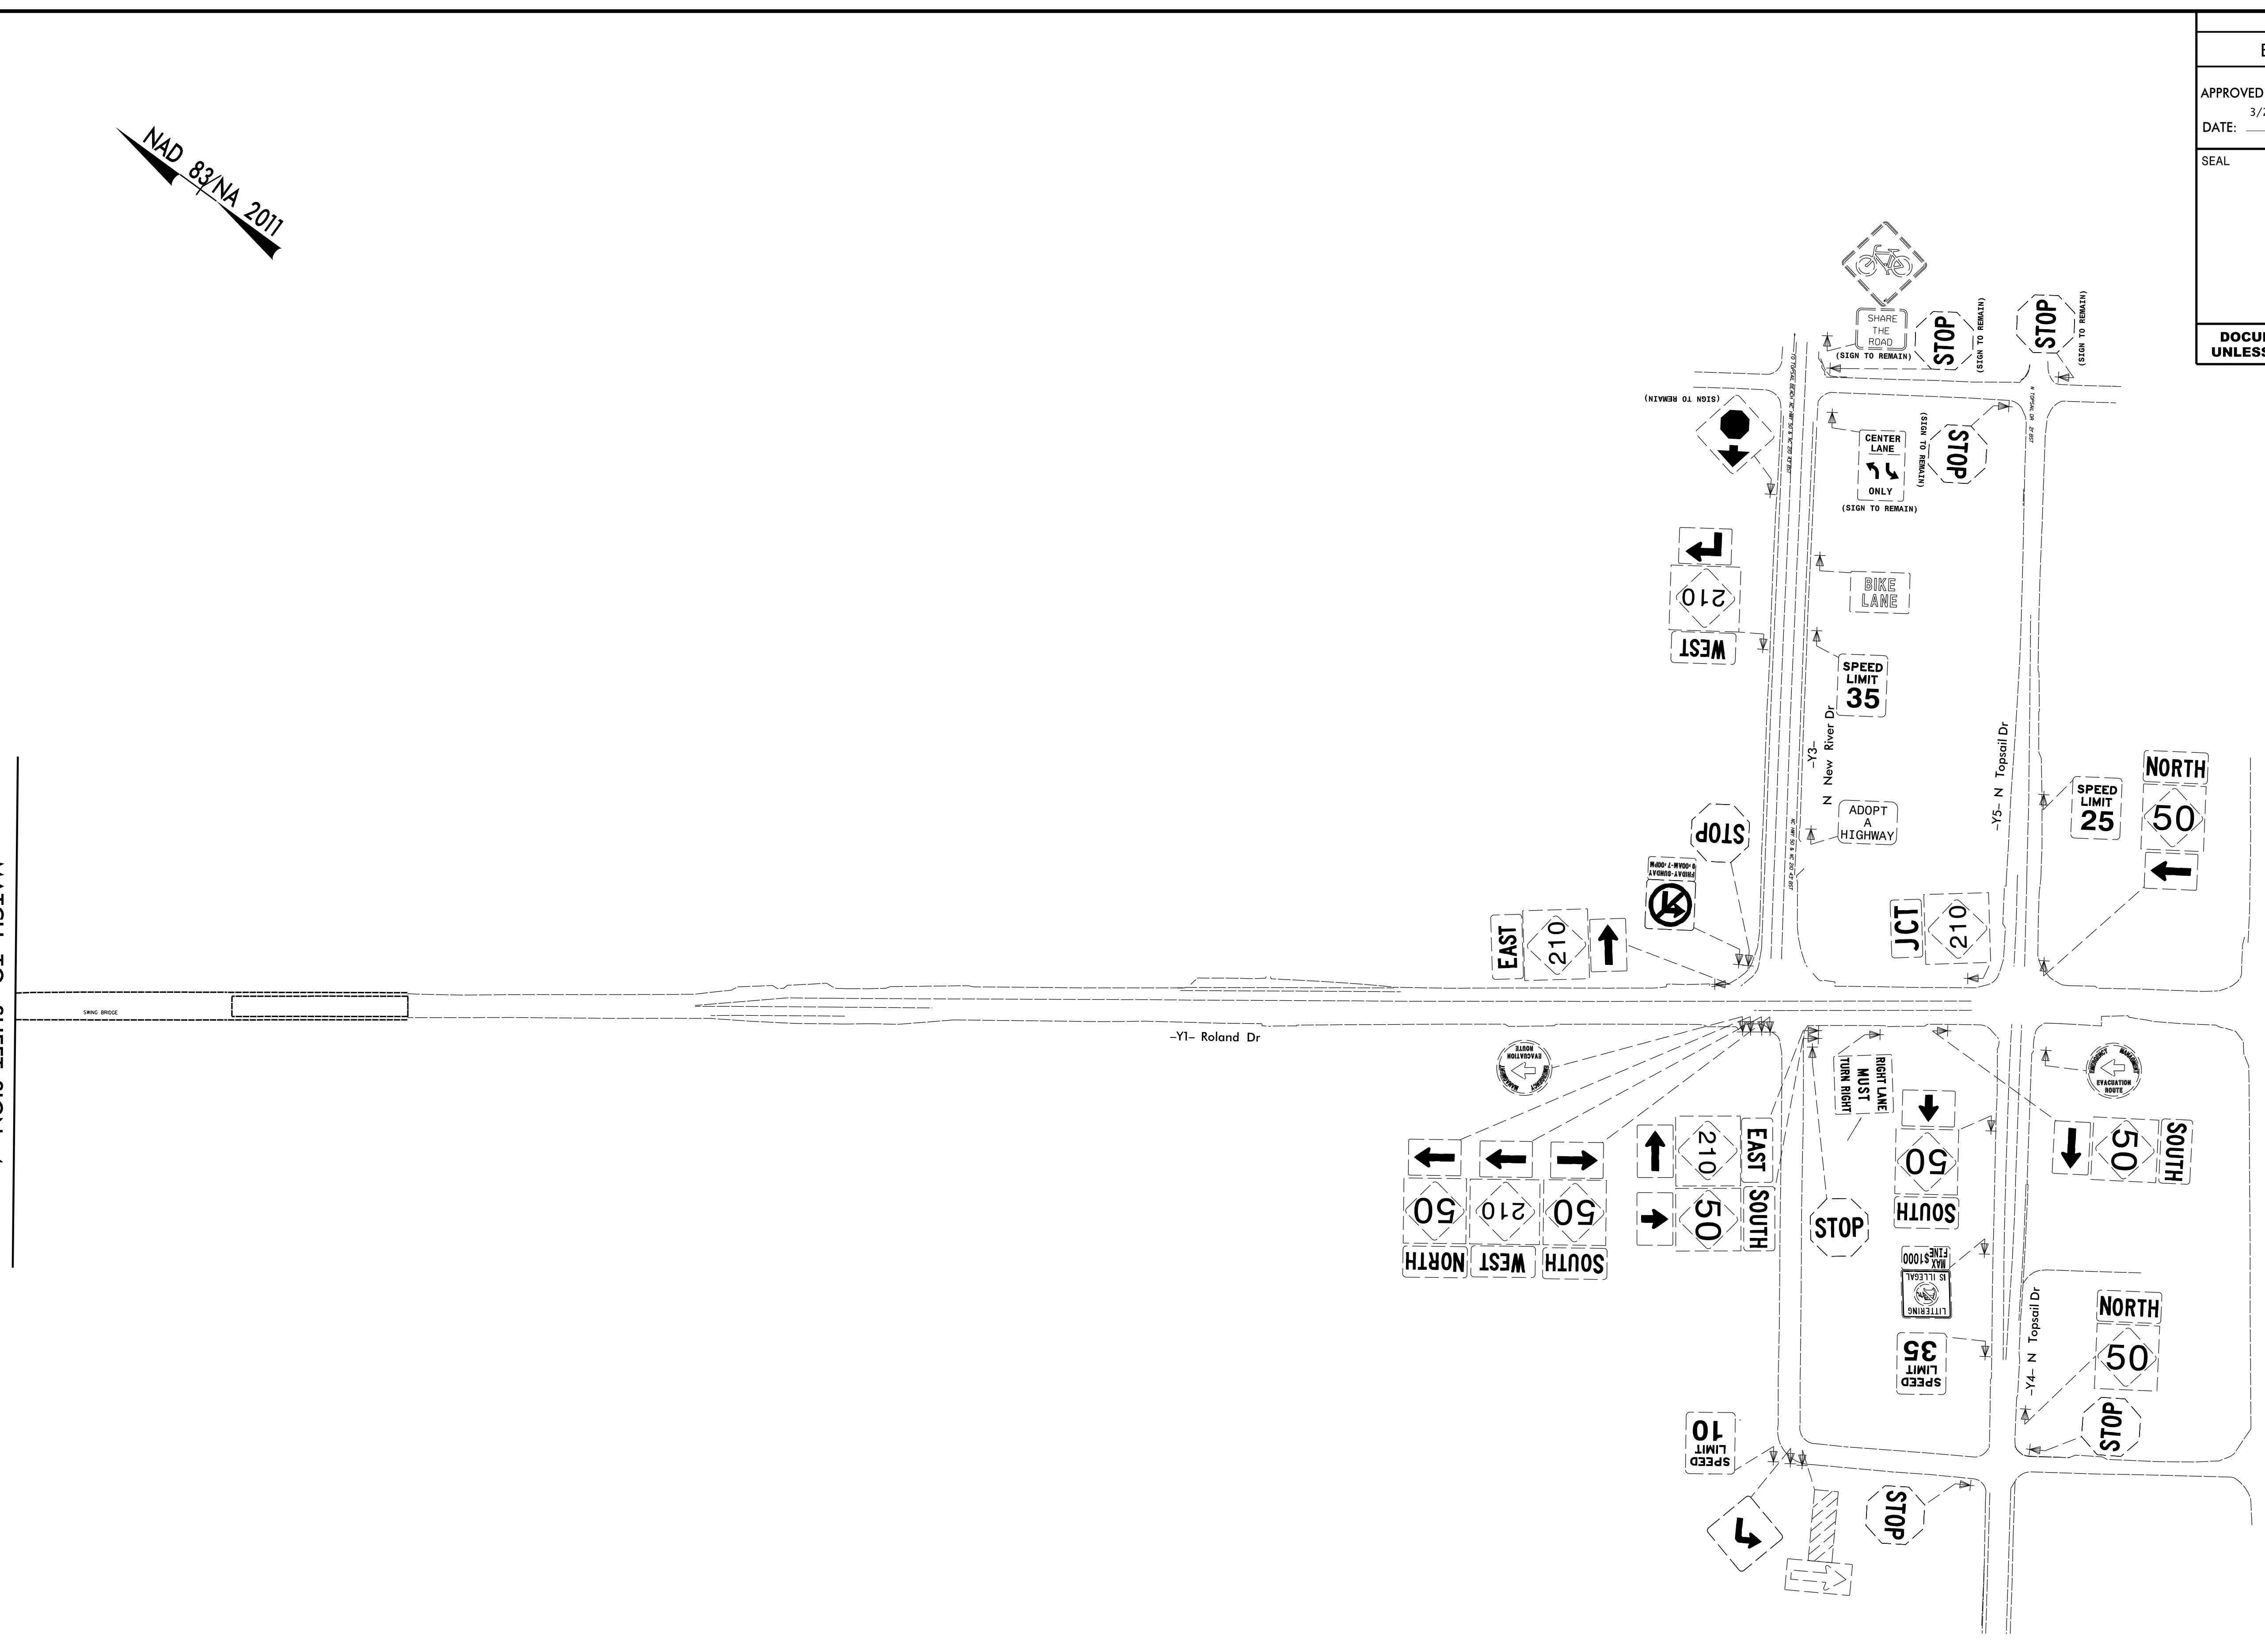

**NOTE: REMOVE AND DISPOSE OF EXISTING SIGNS
IN PROJECT AREA UNLESS OTHERWISE NOTED.**

Prepared in the offices of:

**RAMEY KEMP
ASSOCIATES, INC.**
 Transportation Engineers
 5808 Farrington Place, Suite 100
 Raleigh, North Carolina 27609
 919-872-5115 Tel. 919-878-5416 Fax
 www.rameykemp.com

**EXISTING
SIGNING DETAIL**