
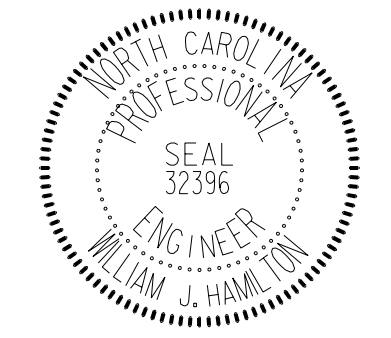


TIP NO. B-4929	SHEET NO. SIGN-6
DESIGNED BY: <i>William J. Hamilton</i> APPROVED: _____ <small>-A0590070464484-</small> DATE: 3/24/2016	
SEAL 	
DOCUMENT NOT CONSIDERED FINAL UNLESS ALL SIGNATURES COMPLETED	

NAD 83/NA 2011

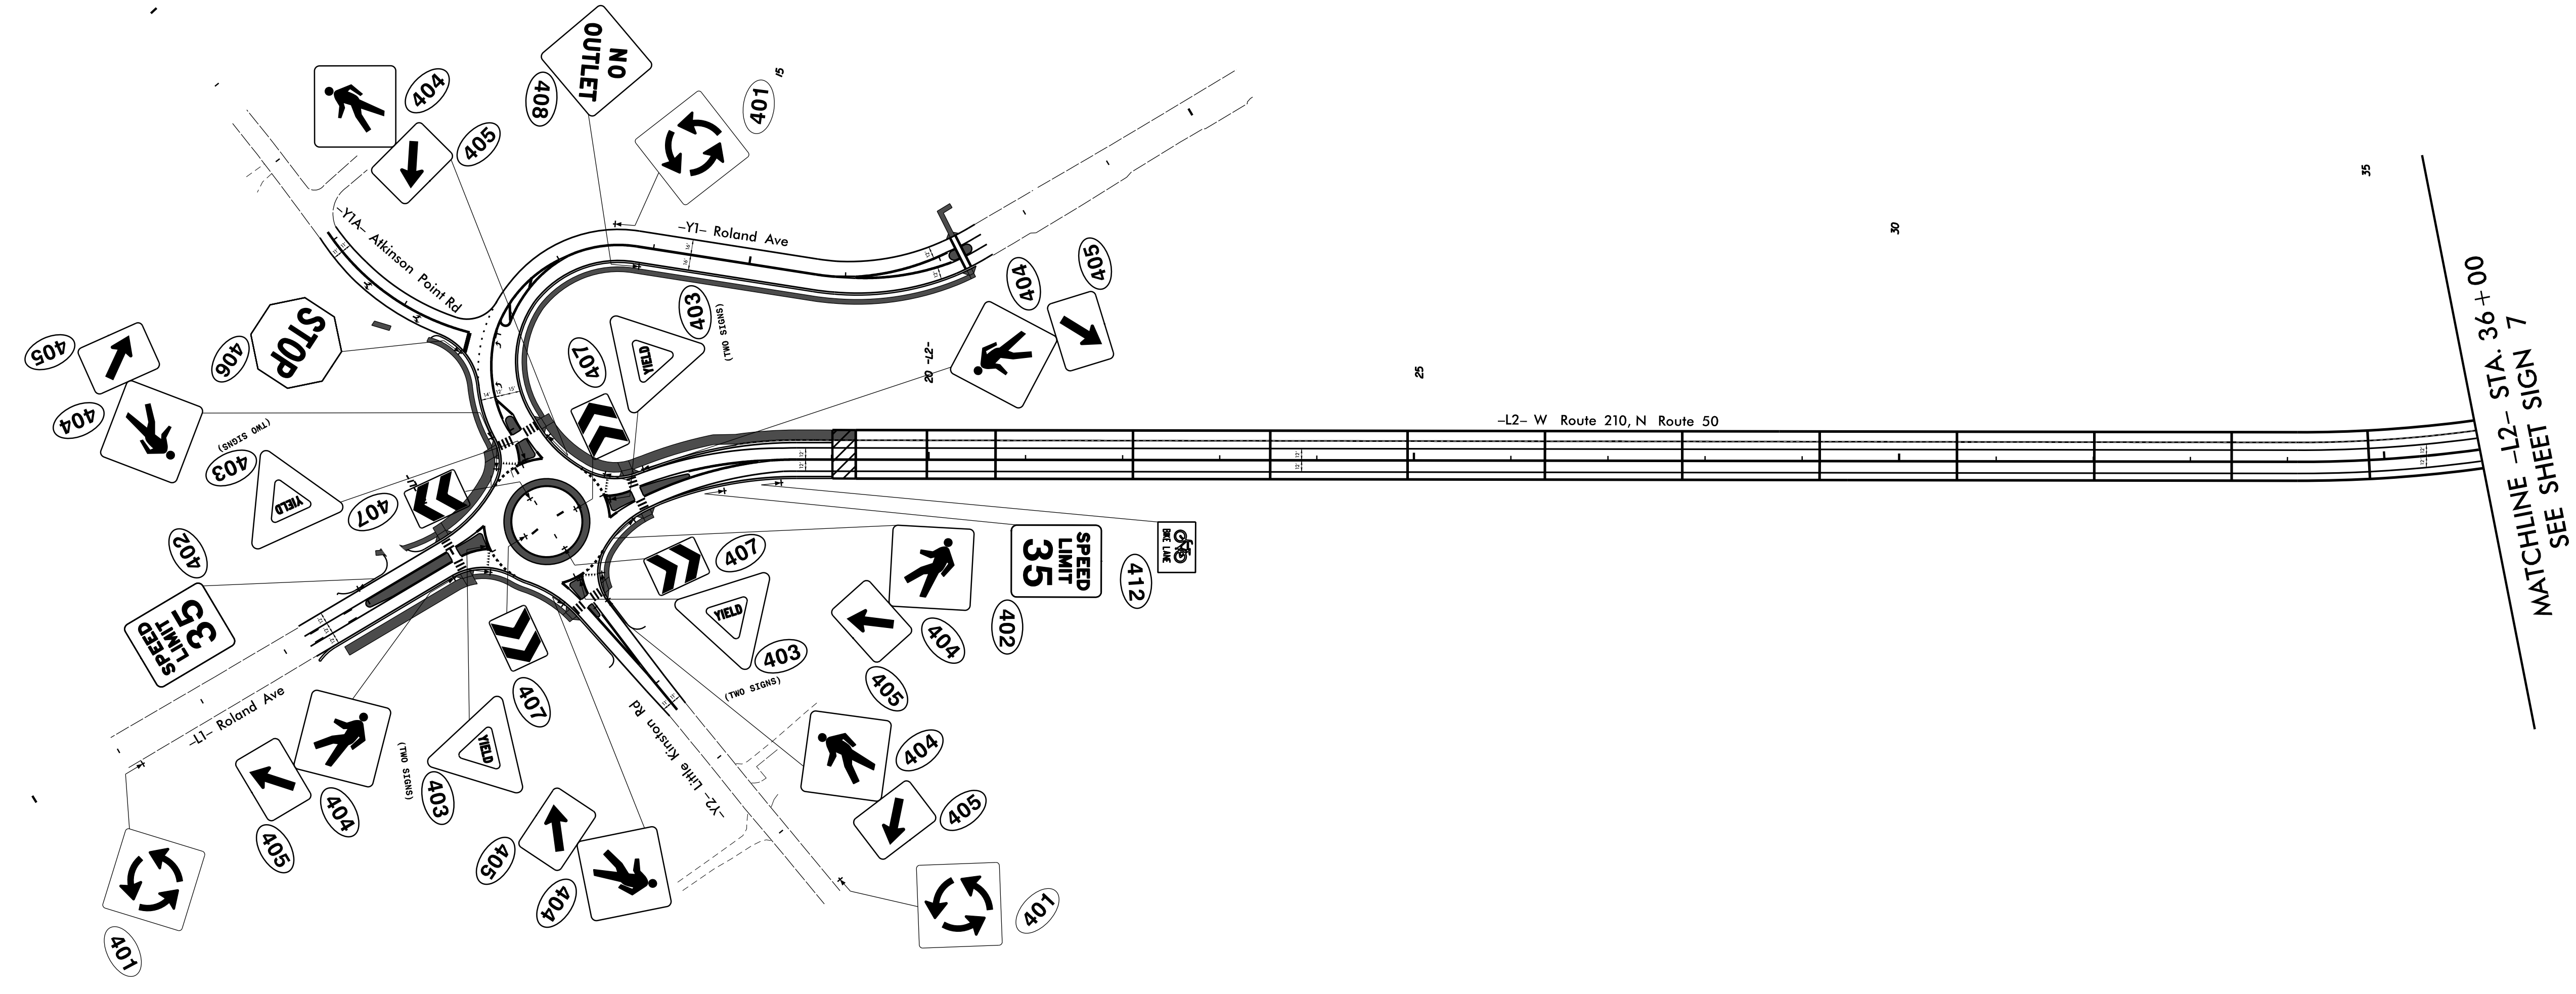

MATCHLINE -L2- STA. 36+00
SEE SHEET SIGN 7

3/24/2016 4:52:26 - sign06.dgn
User: jkemp

Prepared in the offices of:



RAMEY KEMP & ASSOCIATES, INC.
 Transportation Engineers
 5808 Farningham Place, Suite 100
 Raleigh, North Carolina 27609
 919-872-8115 Tel. 919-878-6416 Fax
 www.rameykemp.com

**PROPOSED
SIGNING DETAIL**