
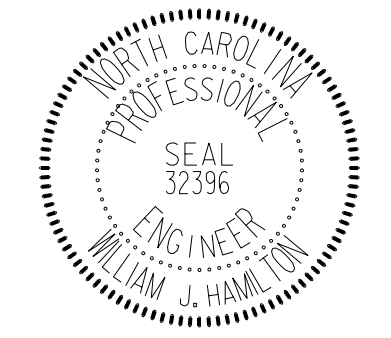


TIP NO. B-4929	SHEET NO. SIGN-7
Approved by: <i>William J. Hamilton</i> DATE: 3/24/2016	
SEAL 	
DOCUMENT NOT CONSIDERED FINAL UNLESS ALL SIGNATURES COMPLETED	

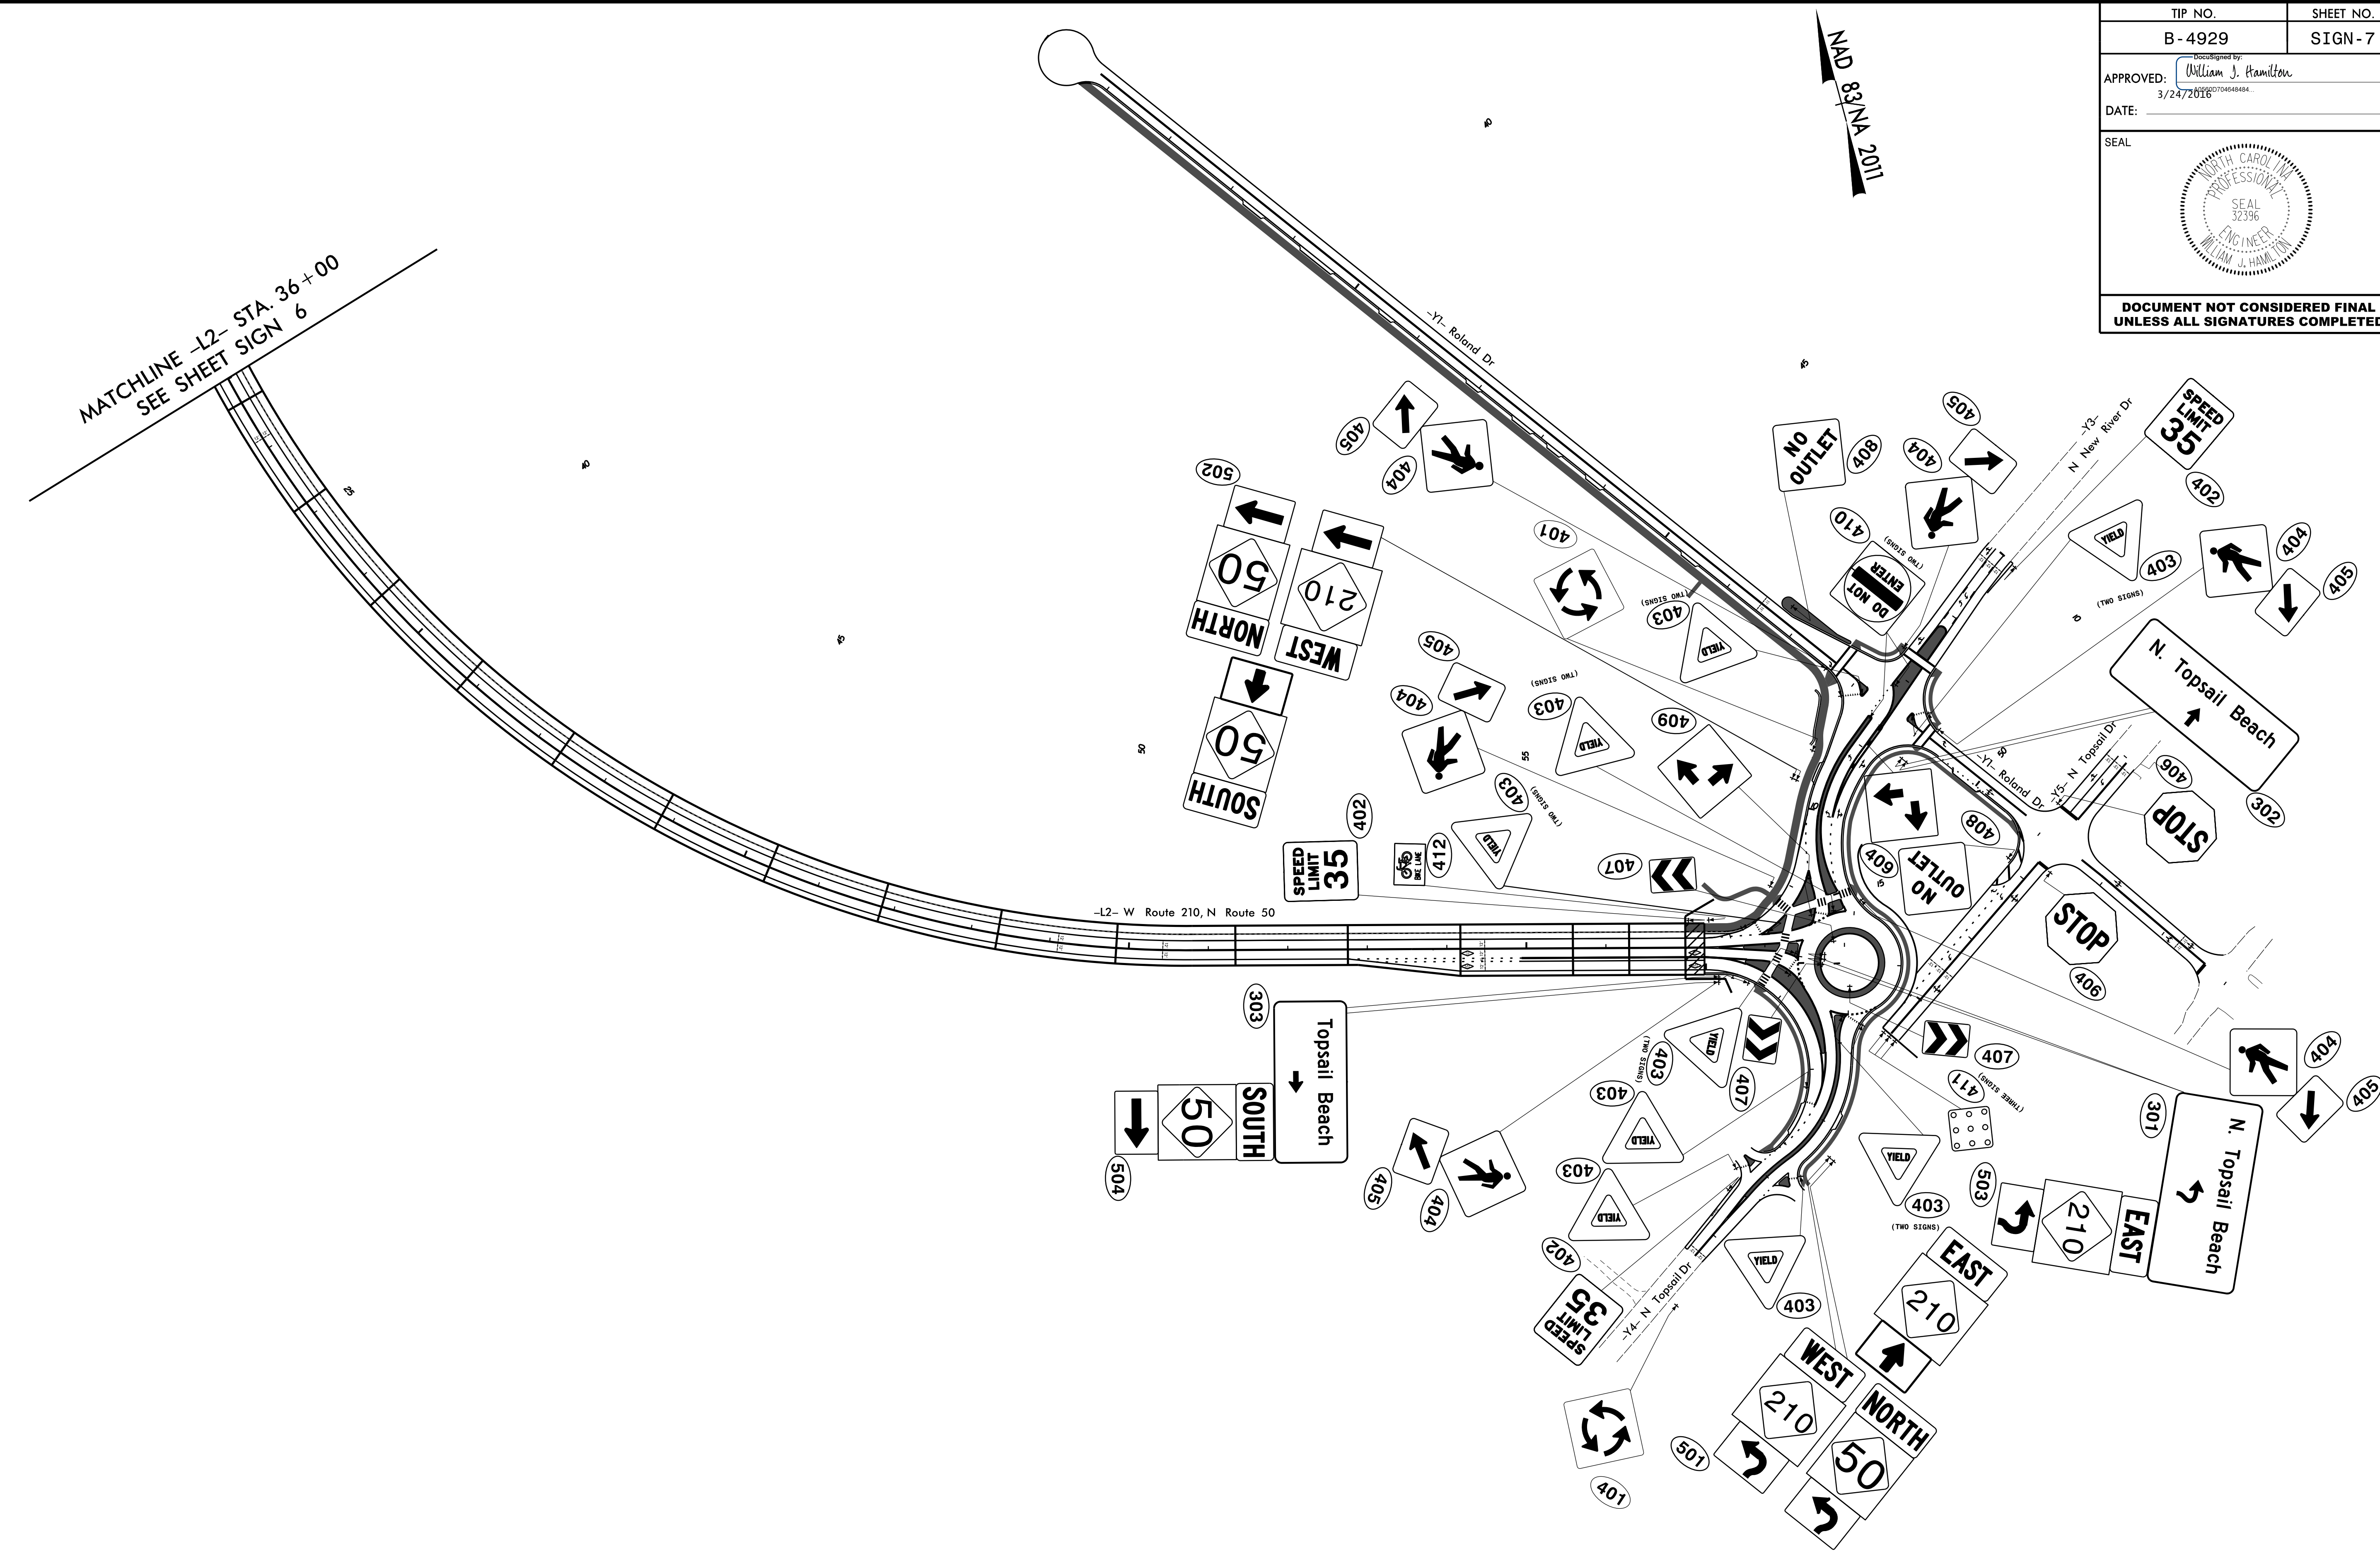

MATCHLINE -L2- STA. 36+00
SEE SHEET SIGN 6

NAD 83 NNA 2011

3/24/2016 10:42:26 sign07.dgn
User: tjones16

Prepared in the offices of:

RAMEY KEMP & ASSOCIATES, INC.
 Transportation Engineers
 5808 Farrington Place, Suite 100
 Raleigh, North Carolina 27609
 919-872-8115 Tel. 919-878-6416 Fax.
 www.rameykemp.com

**PROPOSED
SIGNING DETAIL**