
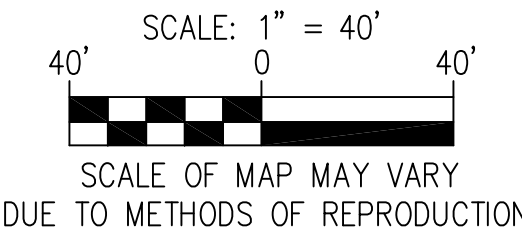




SHEET INDEX

- UC-3A - DETAILS 1
- UC-3B - DETAILS 2
- UC-3C - DETAILS 3
- UC-4 - OVERALL SITE PLAN
- UC-5 - MAINLAND SEWER STA. 0+00 TO 2+00
- UC-6 - MAINLAND SEWER STA. 2+00 TO 4+20
- UC-7 - MAINLAND SEWER STA. 4+20 TO 5+58
- UC-8 - MAINLAND FORCE MAIN SEWER STA. 0+00 TO 2+60
- UC-9 - MAINLAND FORCE MAIN SEWER STA. 2+60 TO 5+20
- UC-10 - MAINLAND FORCE MAIN SEWER STA. 5+20 TO 7+40
- UC-11 - MAINLAND FORCE MAIN SEWER STA. 7+40 TO 9+83
- UC-12 - MAINLAND WATER SOUTH STA. 0+00 TO 2+60
- UC-13 - MAINLAND WATER SOUTH STA. 2+60 TO 4+40
- UC-14 - MAINLAND WATER SOUTH STA. 4+40 TO 7+00
- UC-15 - MAINLAND WATER SOUTH STA. 7+00 TO 9+88
- UC-16 - MAINLAND WATER NORTH STA. 0+00 TO 1+73
- UC-17 - ISLAND SEWER STA. 0+00 TO 2+60
- UC-18 - ISLAND SEWER STA. 2+60 TO 5+20
- UC-19 - ISLAND SEWER STA. 5+20 TO 7+80
- UC-20 - ISLAND SEWER STA. 7+80 TO 8+27
- UC-21 - ISLAND 12" FORCE MAIN SEWER STA. 0+00 TO 2+60
- UC-22 - ISLAND 12" FORCE MAIN SEWER STA. 2+60 TO 5+20
- UC-23 - ISLAND 12" FORCE MAIN SEWER STA. 5+20 TO 6+85
- UC-24 - ISLAND 8" FORCE MAIN SEWER STA. 0+00 TO 2+60
- UC-25 - ISLAND 8" FORCE MAIN SEWER STA. 2+60 TO 5+20
- UC-26 - ISLAND 8" FORCE MAIN SEWER STA. 5+20 TO 6+80

REVISIONS

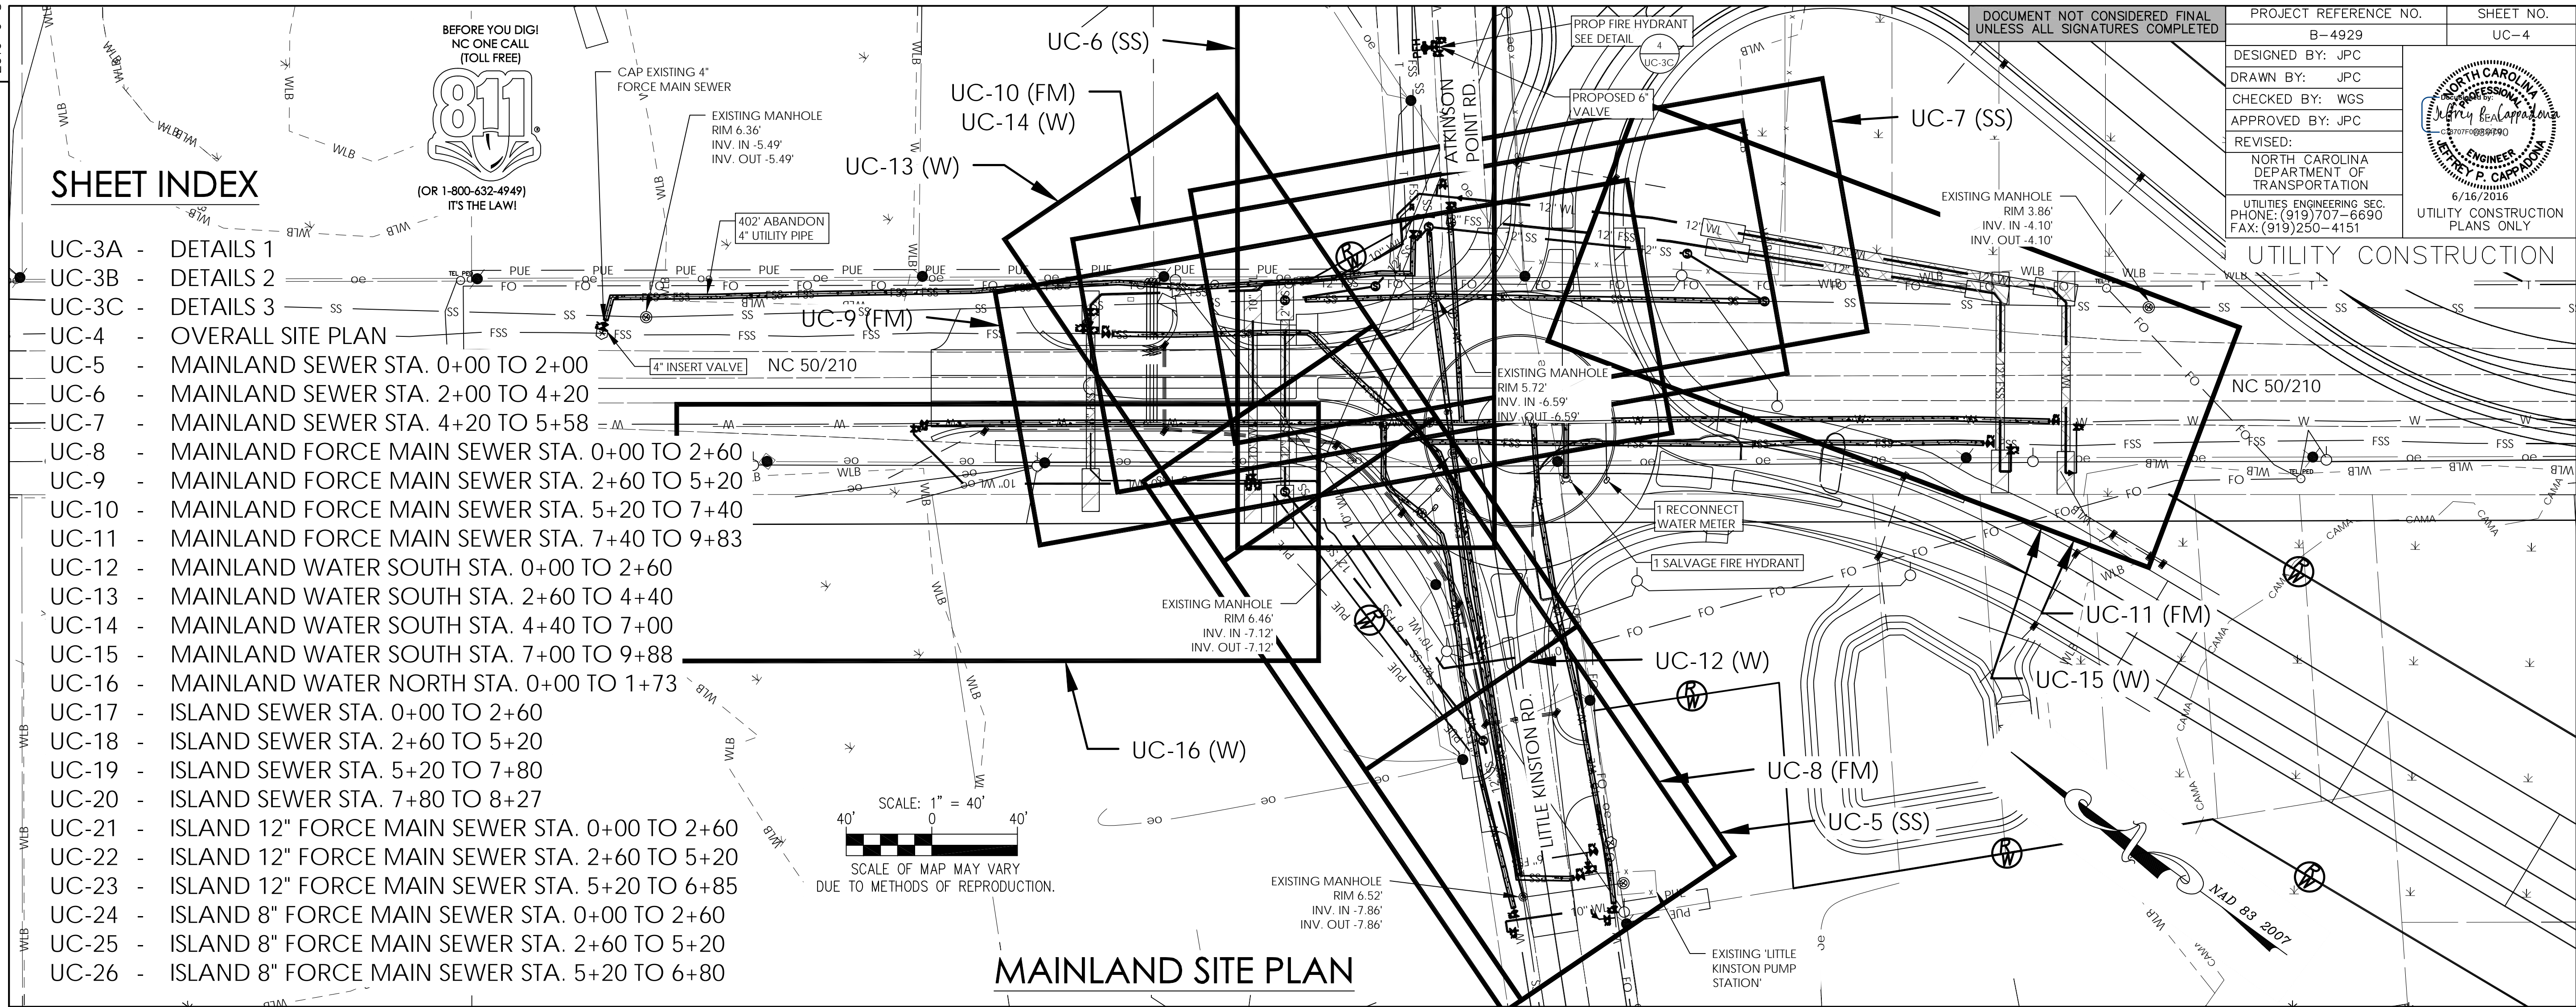

MAINLAND SITE PLAN

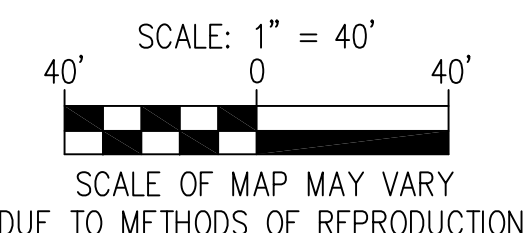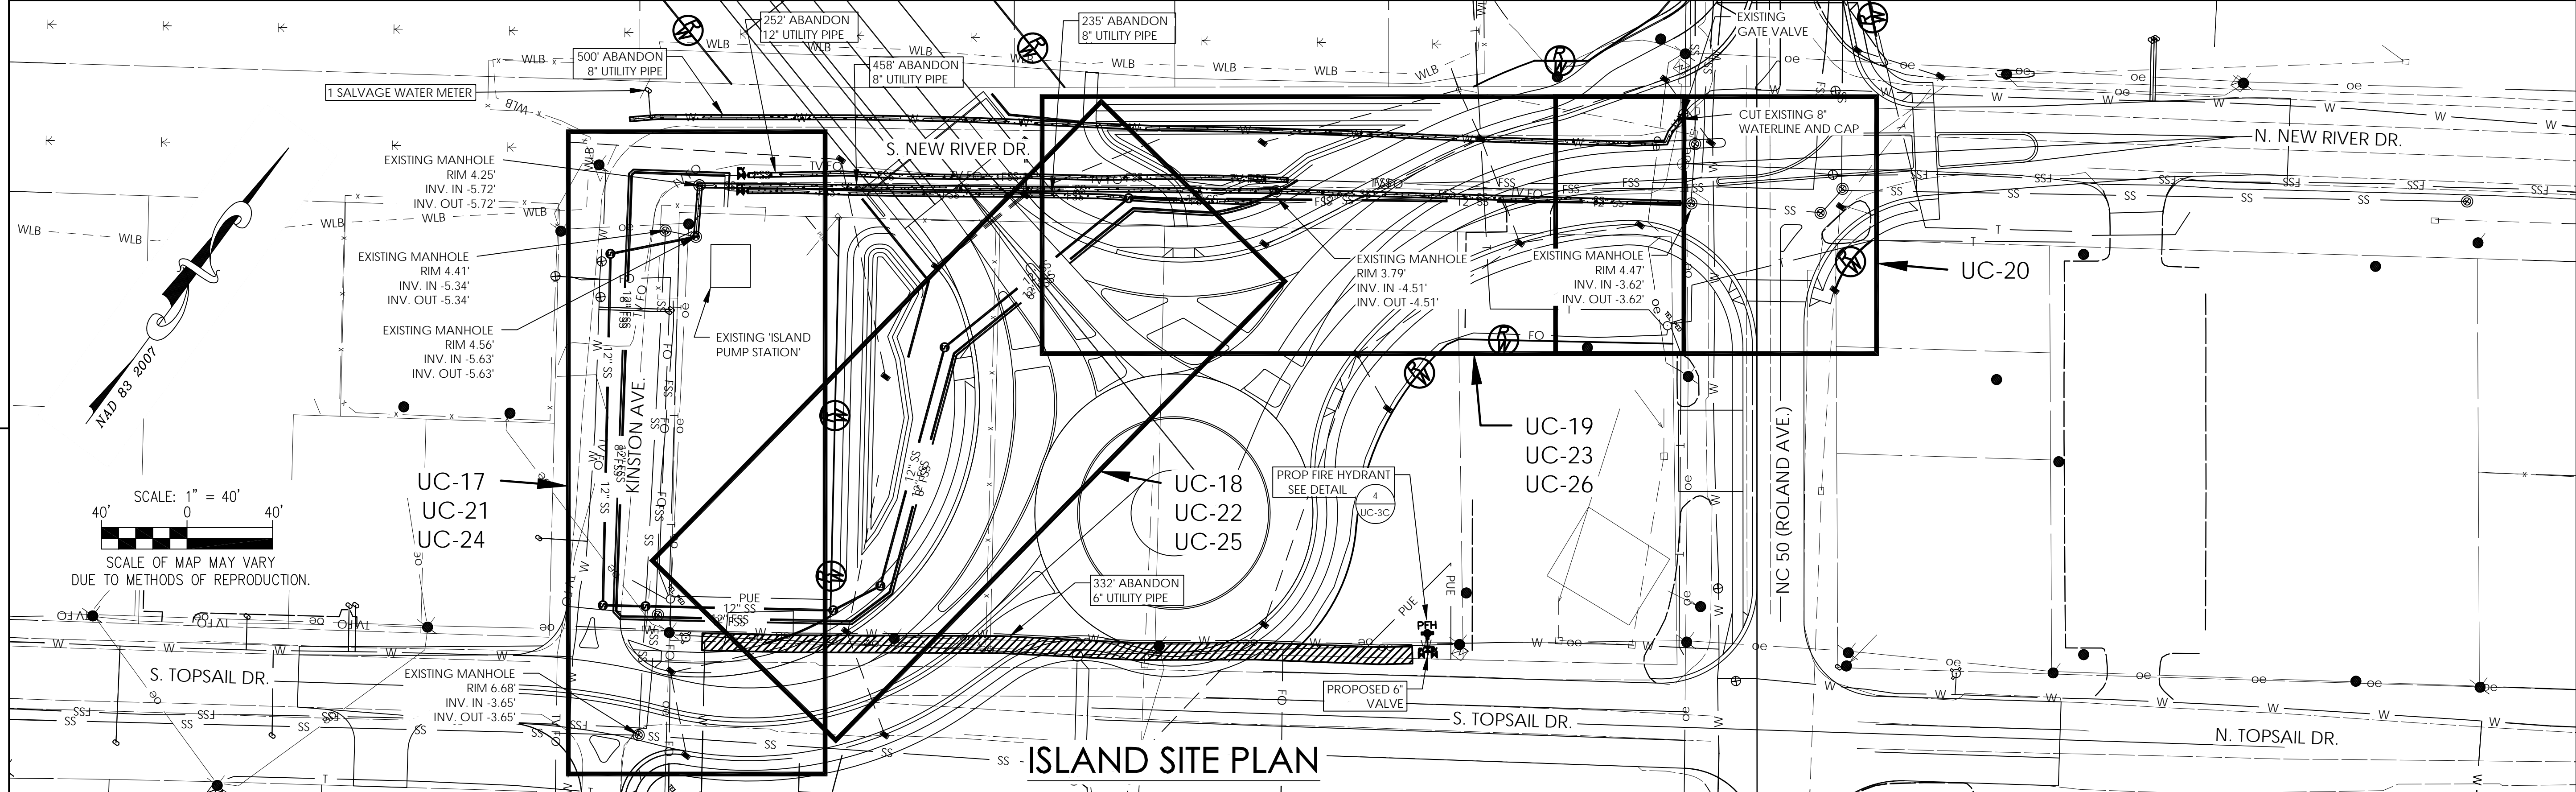

ISLAND SITE PLAN