



DESIGNED BY: JPC
 DRAWN BY: JPC
 CHECKED BY: WGS
 APPROVED BY: JPC

REVISED:
 NORTH CAROLINA DEPARTMENT OF TRANSPORTATION
 UTILITIES ENGINEERING SEC. PHONE: (919) 707-6690 FAX: (919) 250-4151

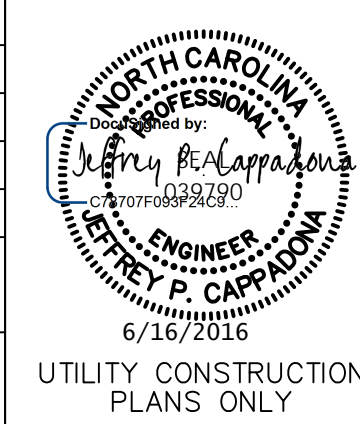

UTILITY CONSTRUCTION PLANS ONLY

REVISIONS

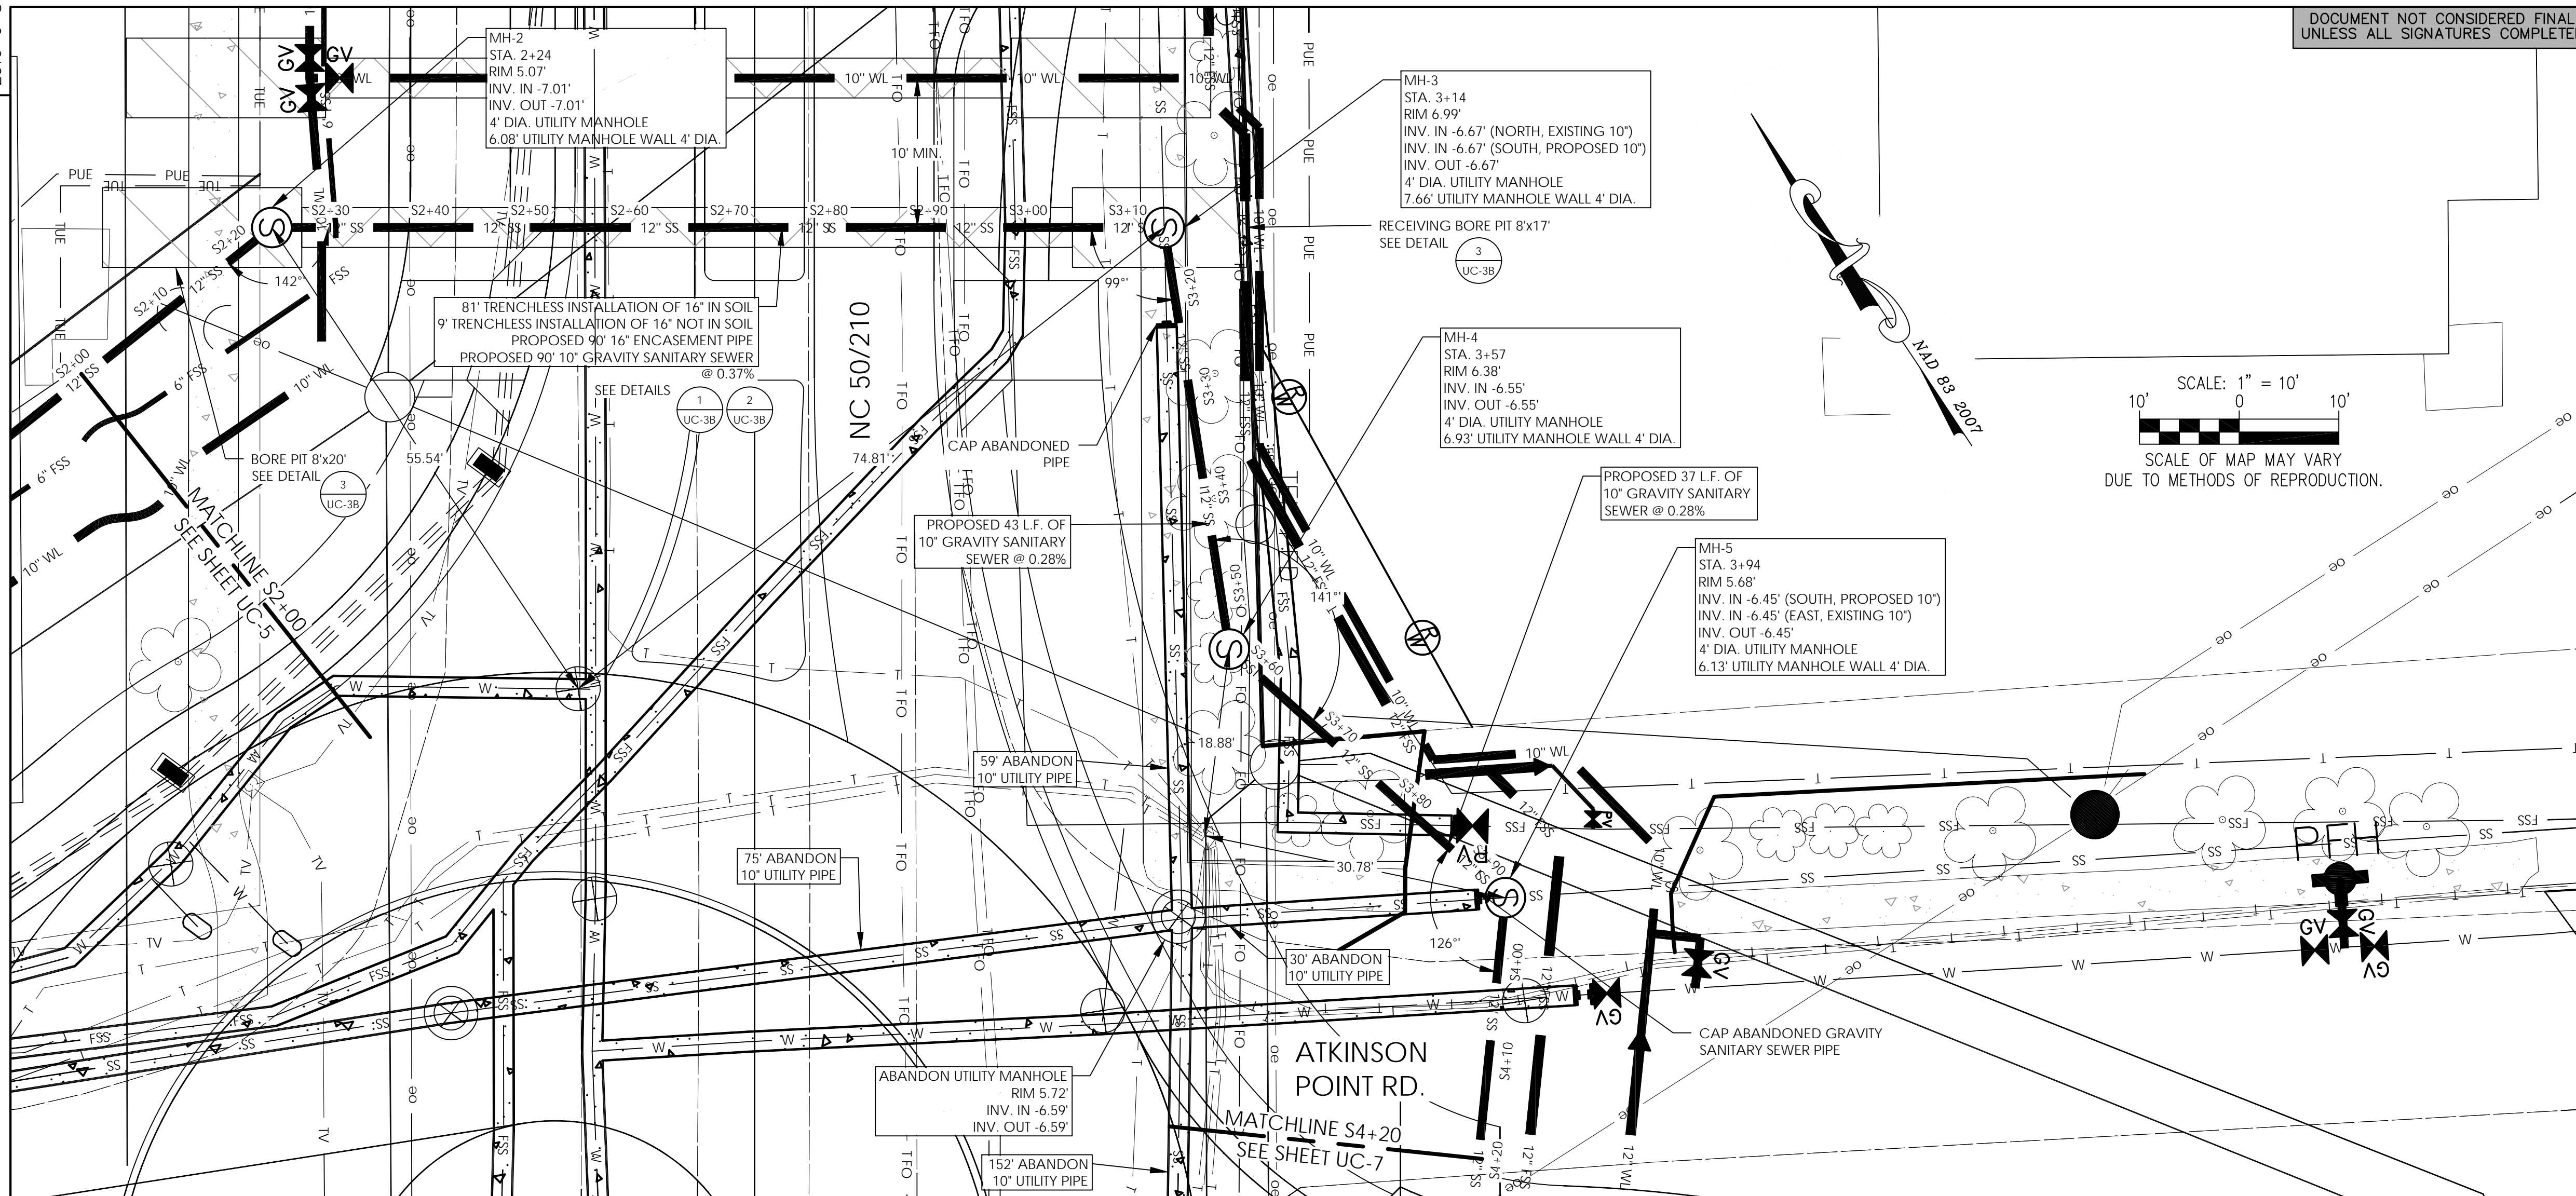

SCALE: 1" = 10'
 SCALE OF MAP MAY VARY DUE TO METHODS OF REPRODUCTION.

