

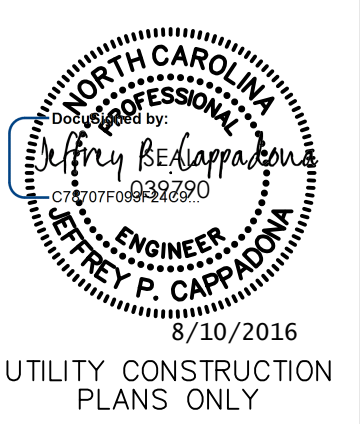
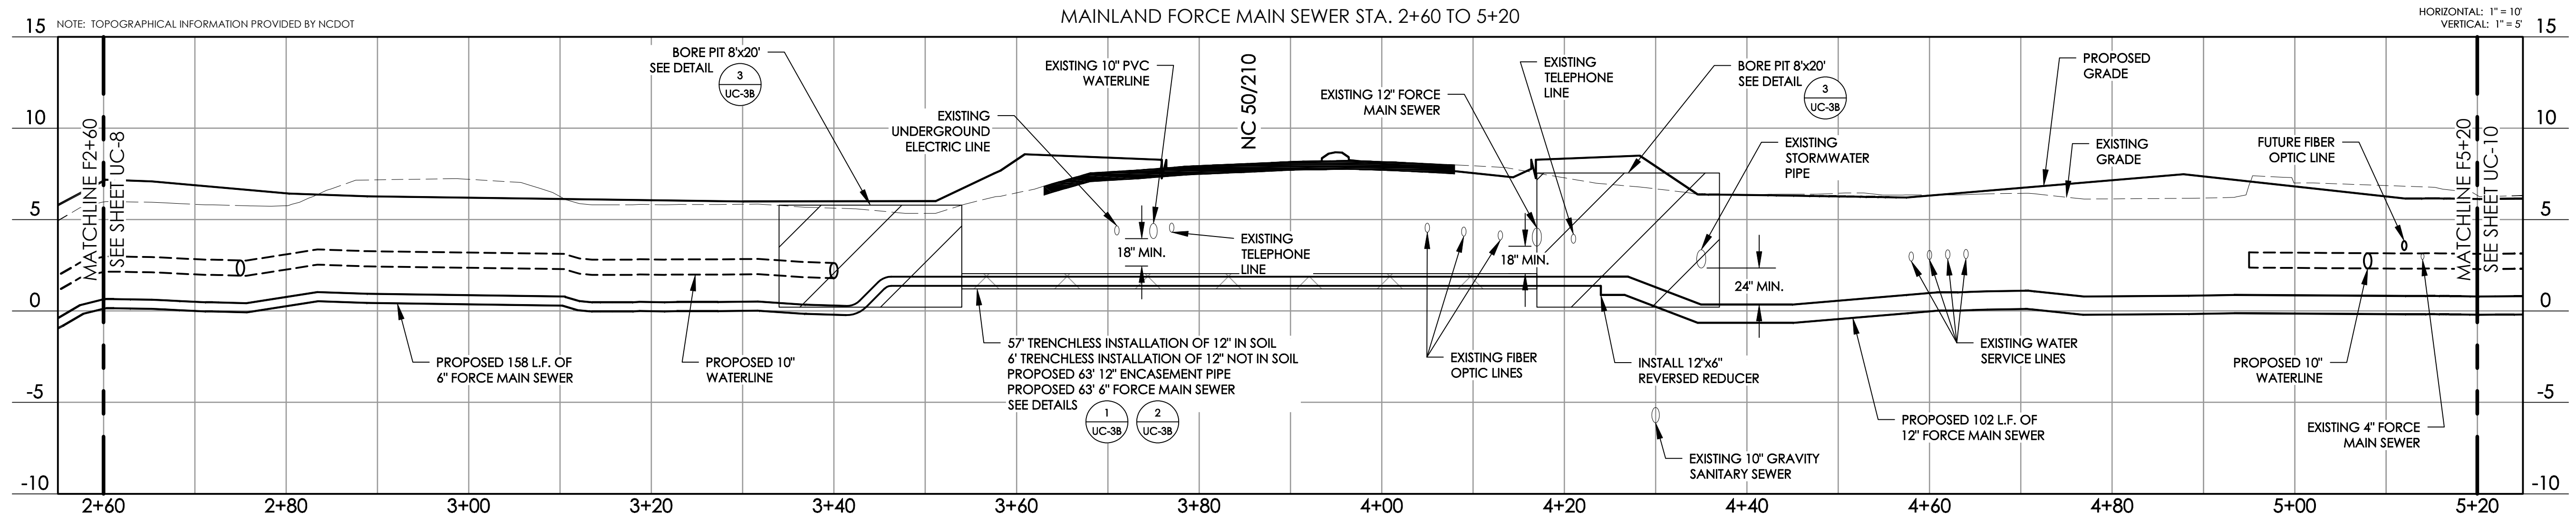


DESIGNED BY: JPC
 DRAWN BY: JPC
 CHECKED BY: WGS
 APPROVED BY: JPC
 REVISED:
 NORTH CAROLINA DEPARTMENT OF TRANSPORTATION
 UTILITIES ENGINEERING SEC.
 PHONE: (919) 707-6690
 FAX: (919) 250-4151

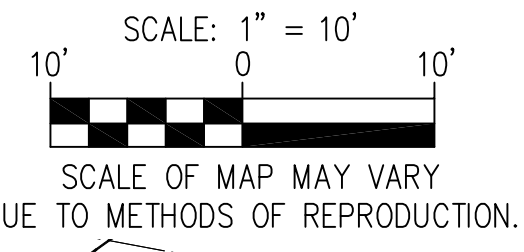

UTILITY CONSTRUCTION PLANS ONLY

REVISIONS

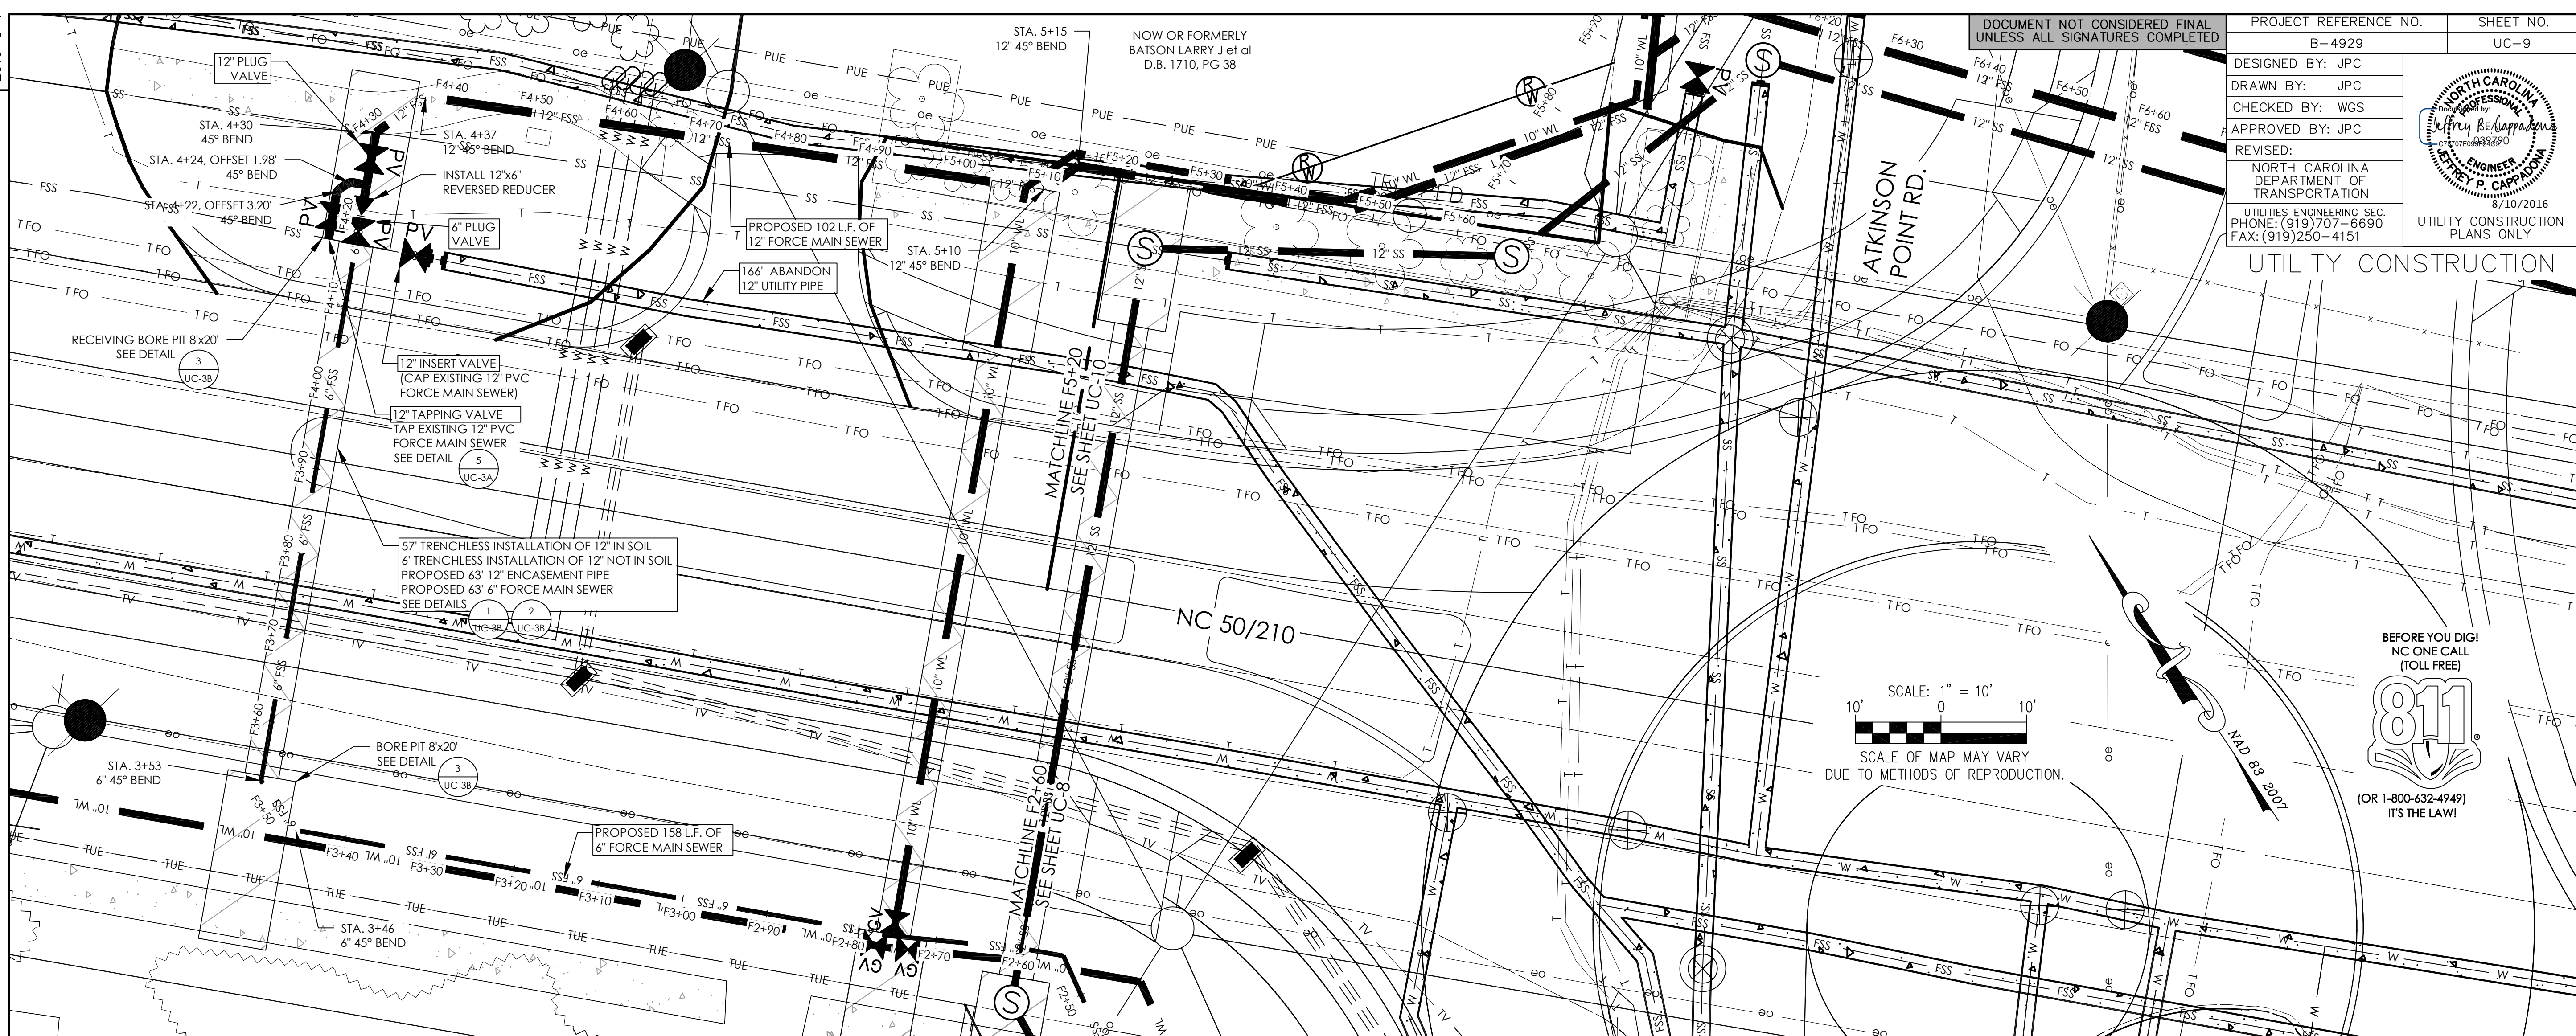

MAINLAND FORCE MAIN SEWER STA. 2+60 TO 5+20

HORIZONTAL: 1" = 10'
VERTICAL: 1" = 5'