

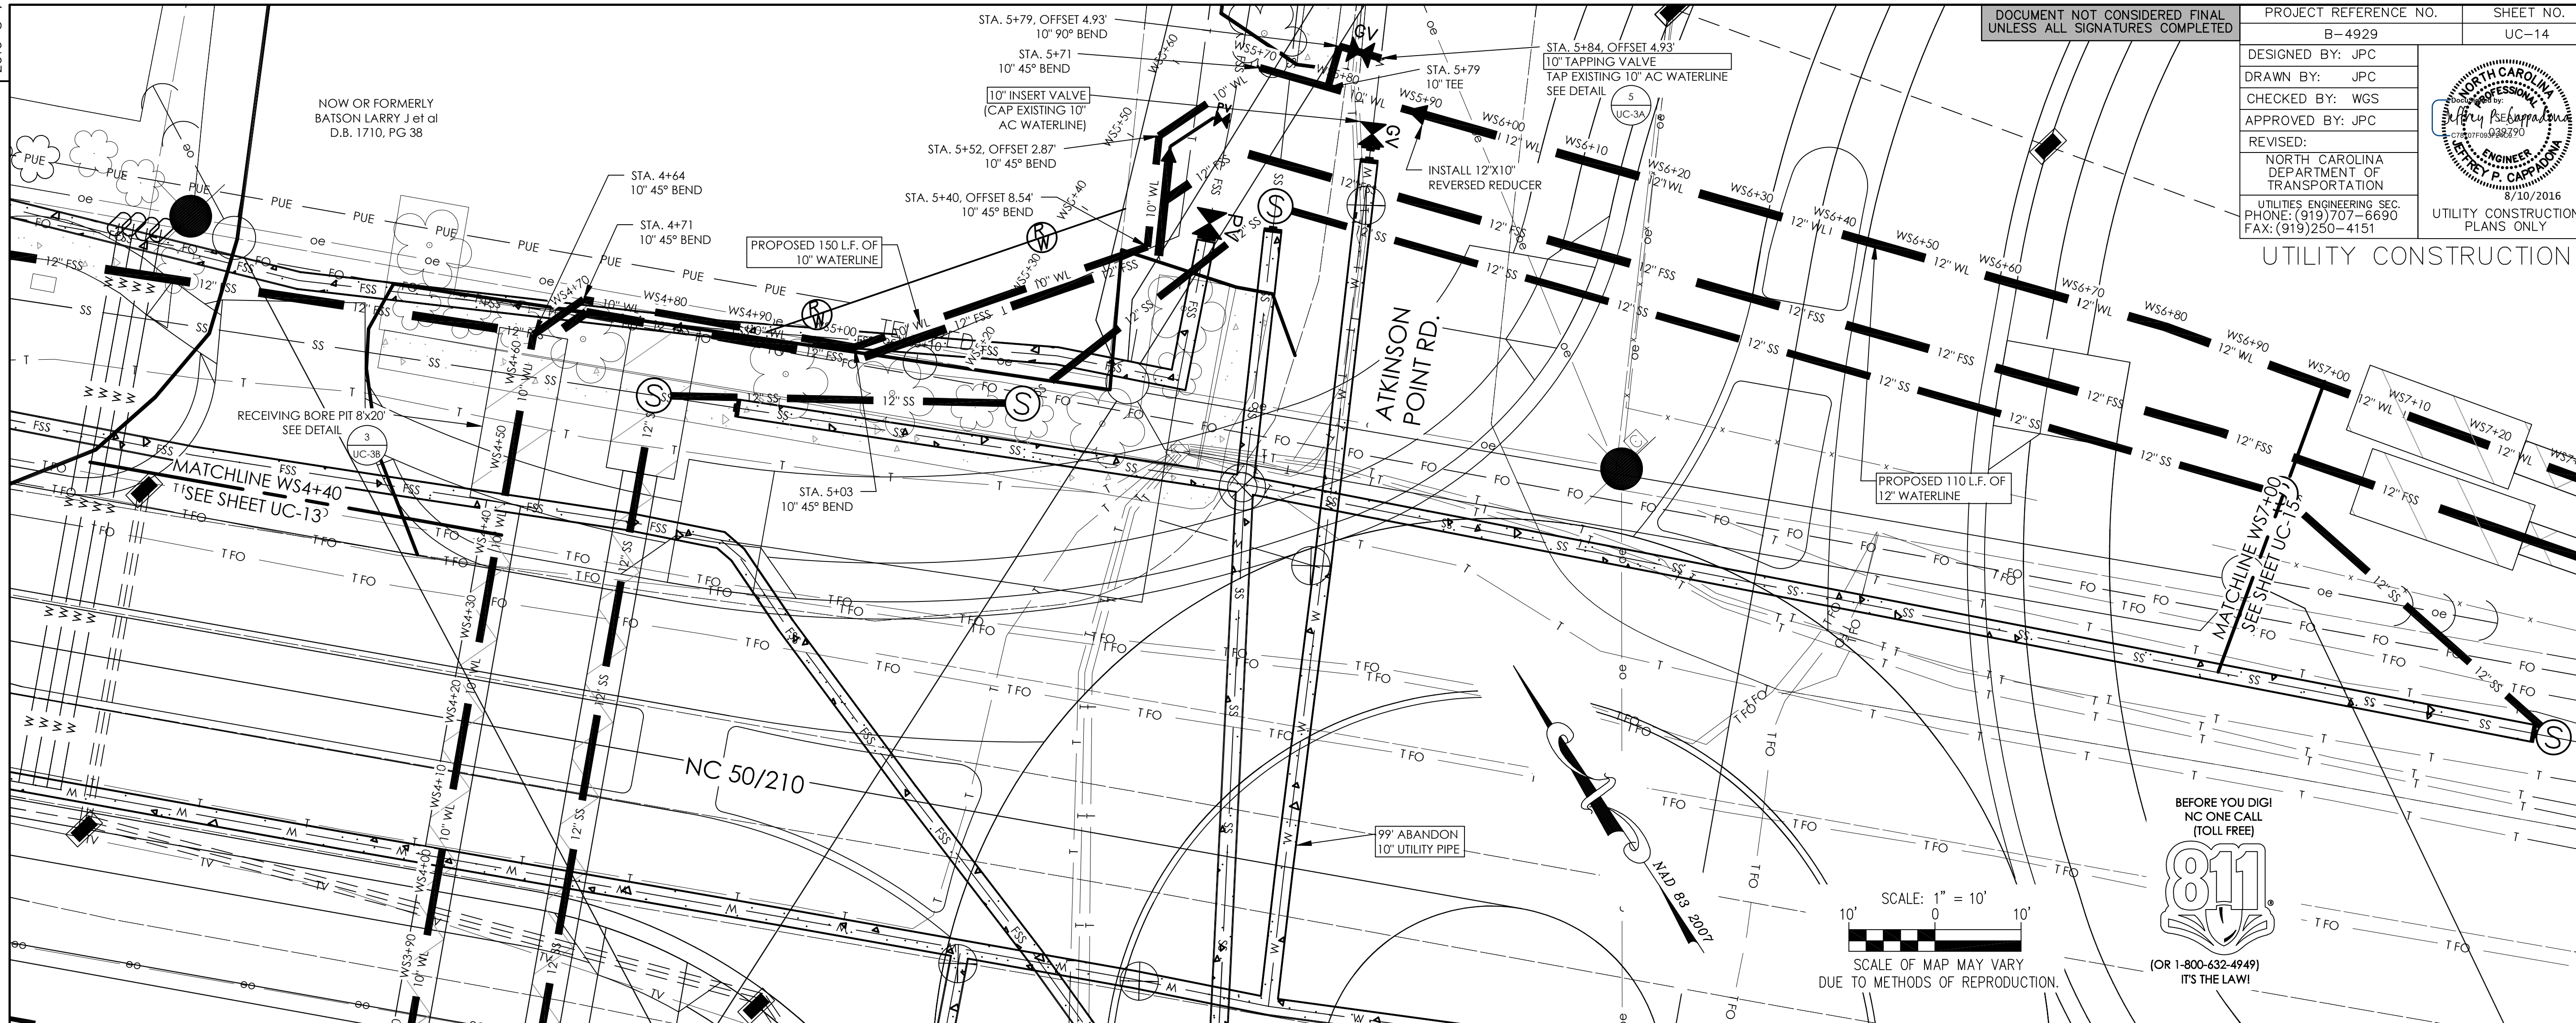
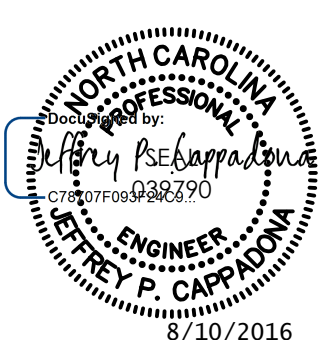
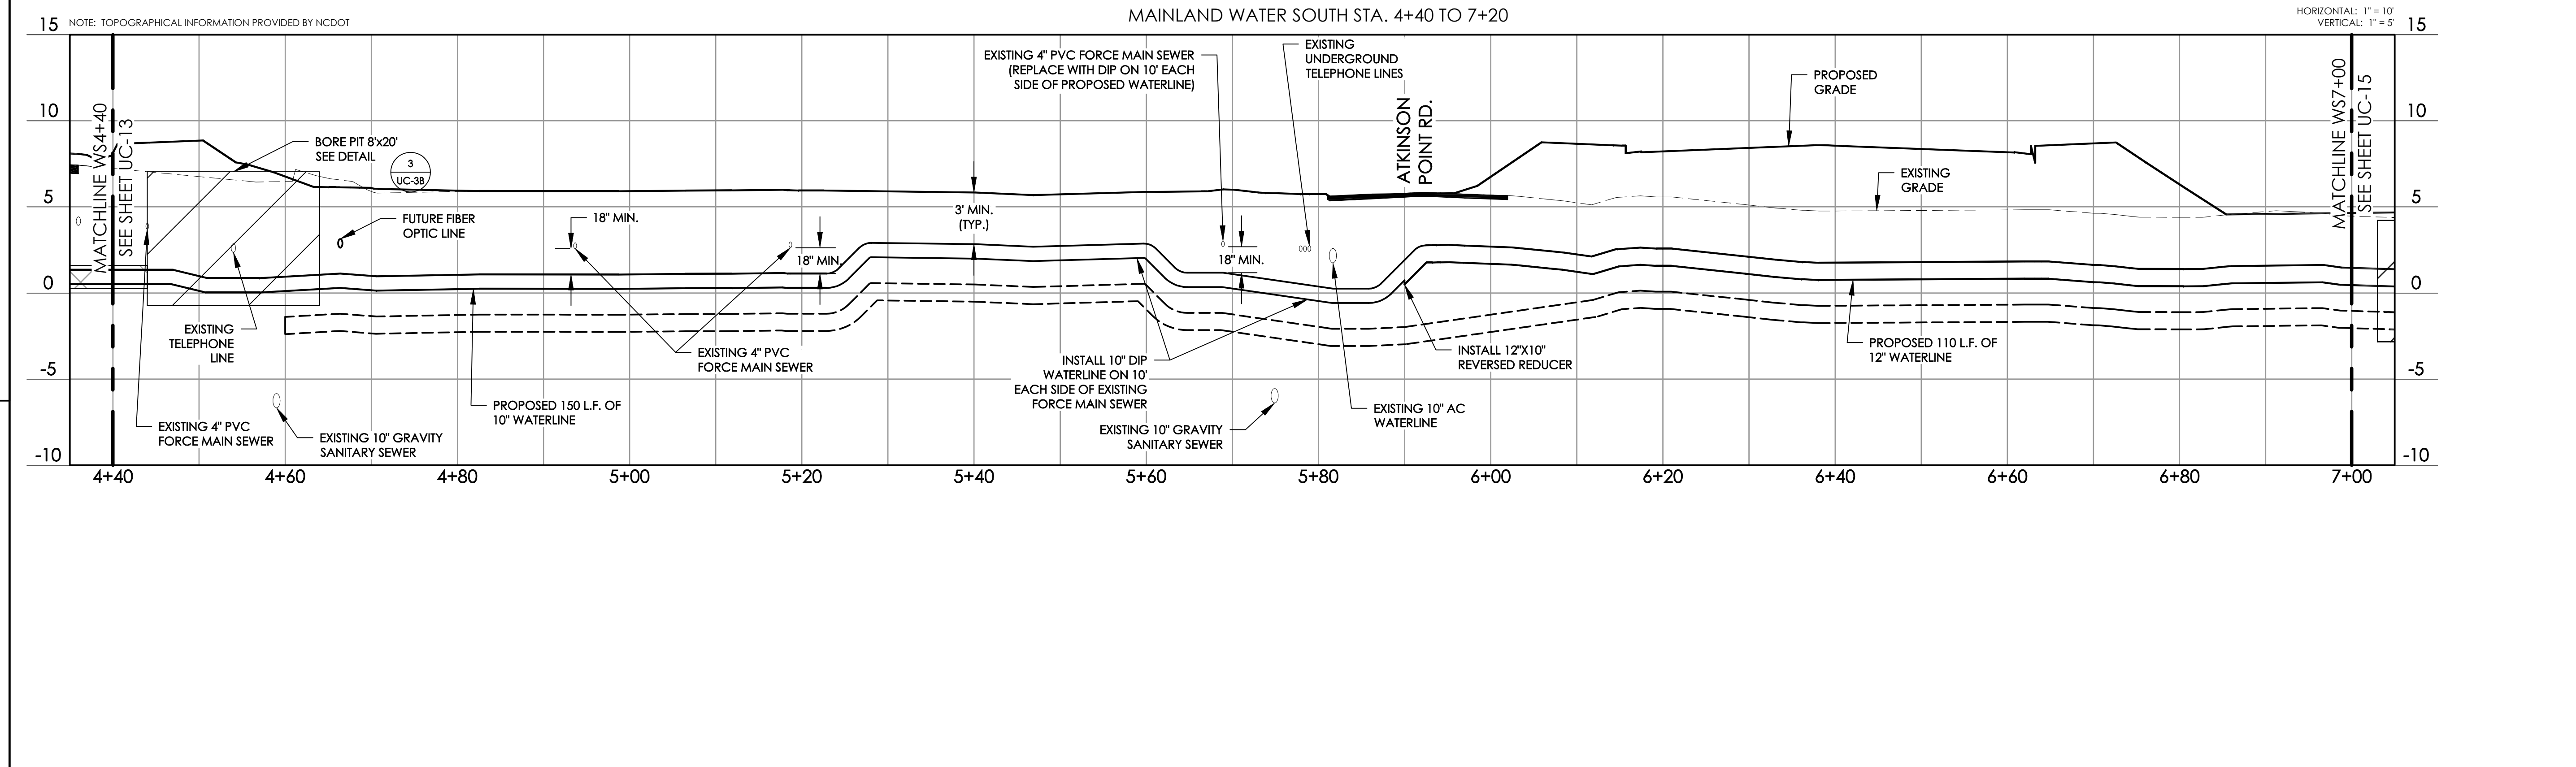


DESIGNED BY:	JPC
DRAWN BY:	JPC
CHECKED BY:	WGS
APPROVED BY:	JPC
REVISED:	
NORTH CAROLINA DEPARTMENT OF TRANSPORTATION	
UTILITIES ENGINEERING SEC. PHONE: (919) 707-6690 FAX: (919) 250-4151	
8/10/2016	
UTILITY CONSTRUCTION PLANS ONLY	

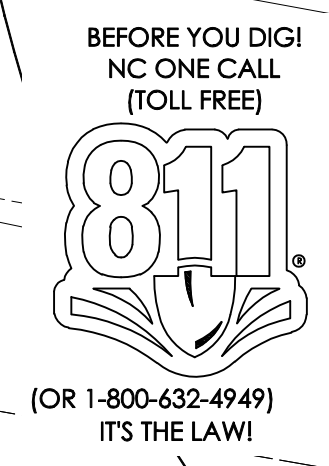

REVISIONS

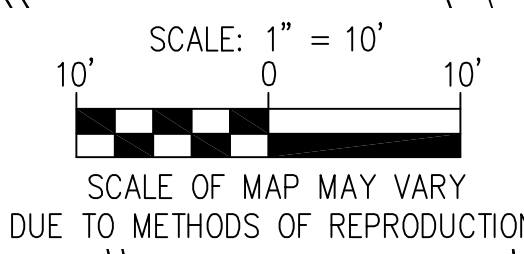

NOTE: TOPOGRAPHICAL INFORMATION PROVIDED BY NCDOT

MAINLAND WATER SOUTH STA. 4+40 TO 7+20

HORIZONTAL: 1" = 10' VERTICAL: 1" = 5'