



DESIGNED BY: JPC
 DRAWN BY: JPC
 CHECKED BY: WGS
 APPROVED BY: JPC

REVISED:
 NORTH CAROLINA DEPARTMENT OF TRANSPORTATION
 UTILITIES ENGINEERING SEC. PHONE: (919)707-6690 FAX: (919)250-4151

6/16/2016
 UTILITY CONSTRUCTION PLANS ONLY

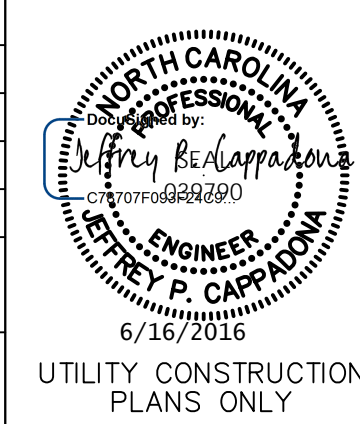

UTILITY CONSTRUCTION

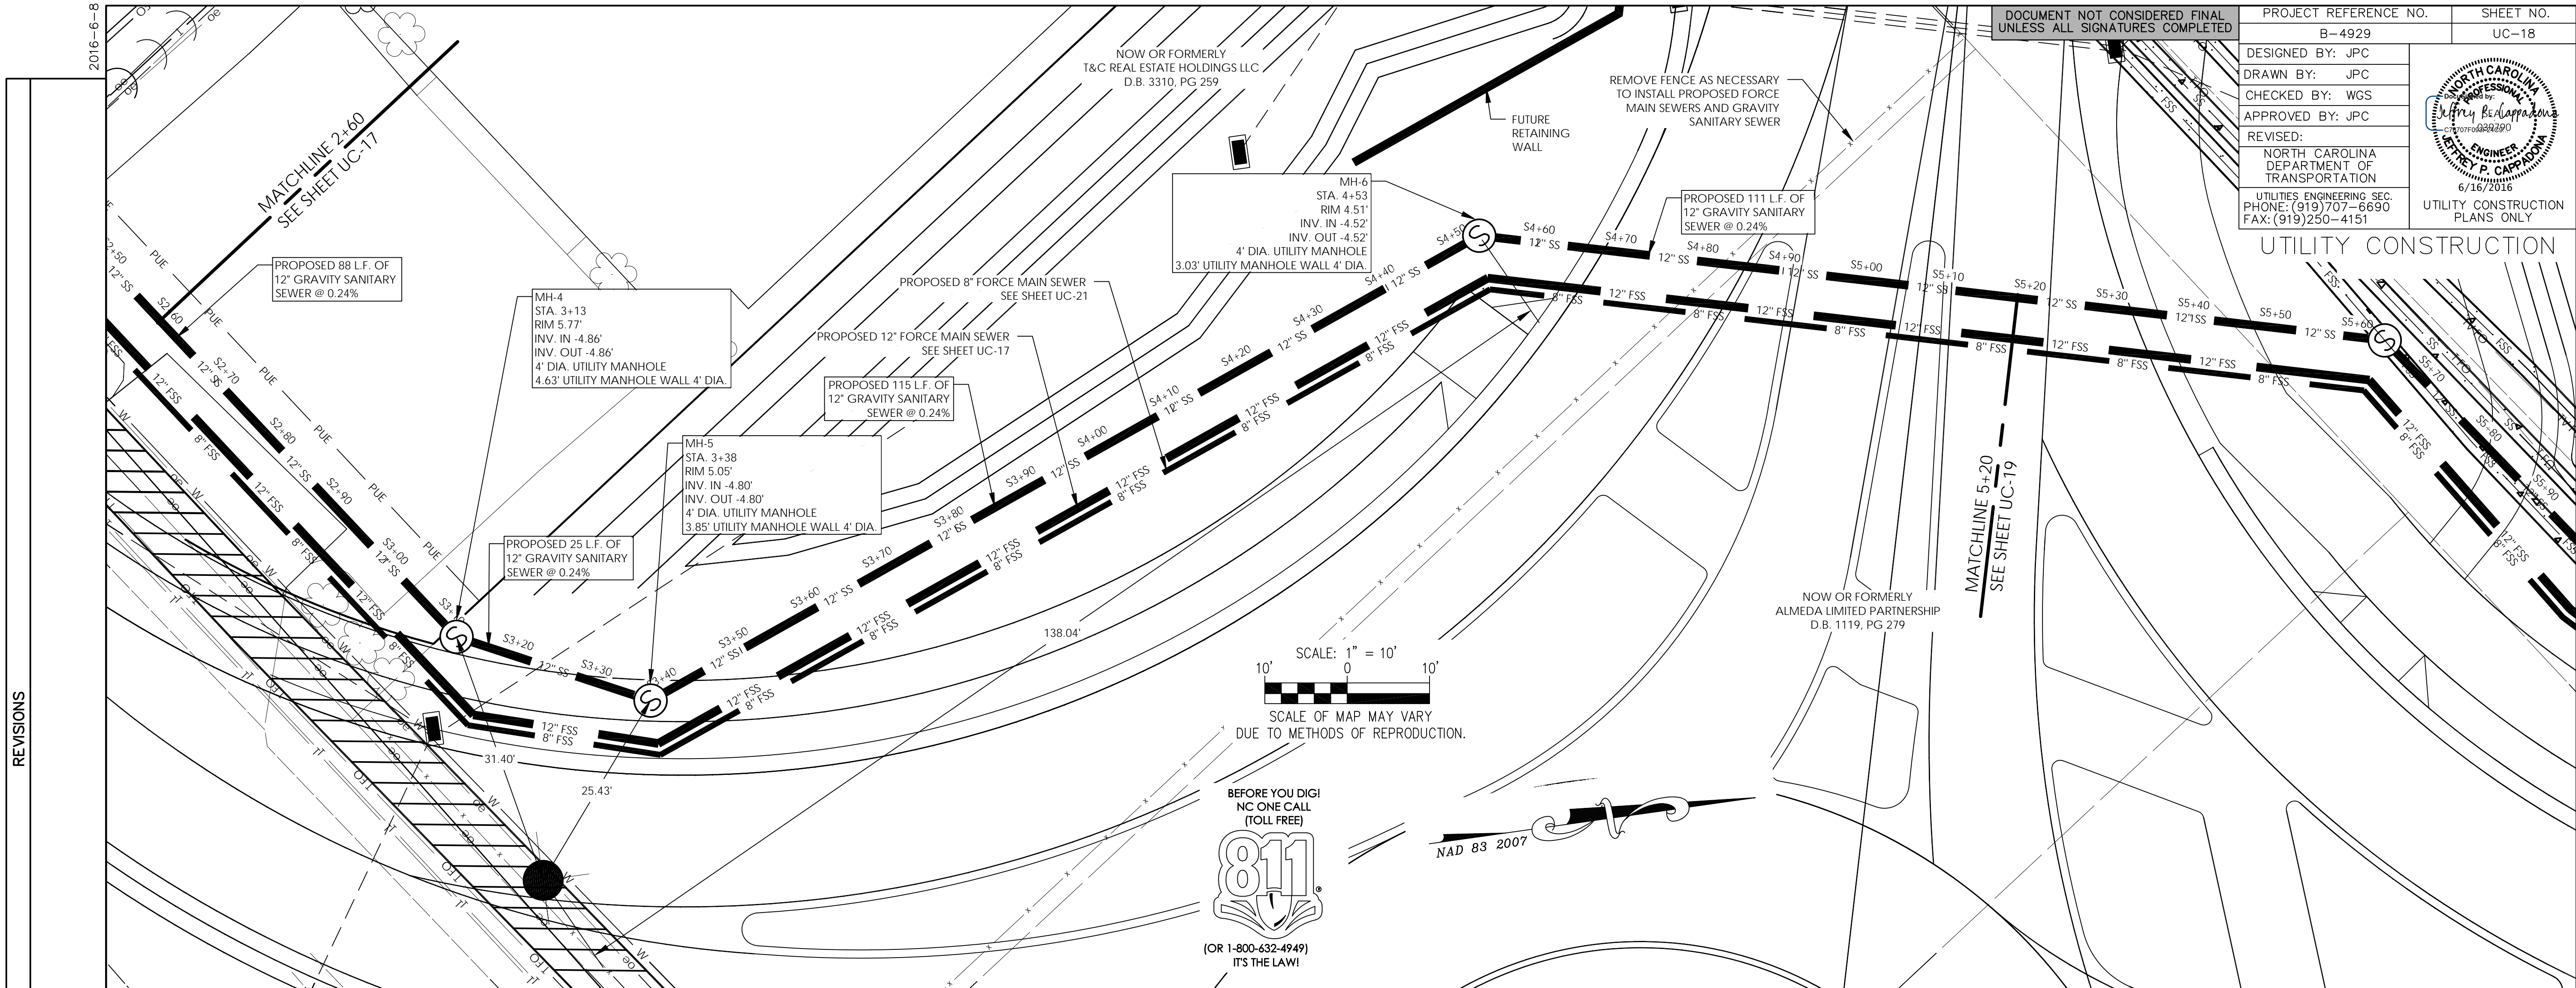

REVISIONS

