


2016-6-8

DOCUMENT NOT CONSIDERED FINAL
UNLESS ALL SIGNATURES COMPLETED


PROJECT REFERENCE NO. B-4929
SHEET NO. UC-26

DESIGNED BY: JPC
 DRAWN BY: JPC
 CHECKED BY: WGS
 APPROVED BY: JPC
 REVISED:
 NORTH CAROLINA
 DEPARTMENT OF
 TRANSPORTATION
 UTILITIES ENGINEERING SEC.
 PHONE: (919)707-6690
 FAX: (919)250-4151

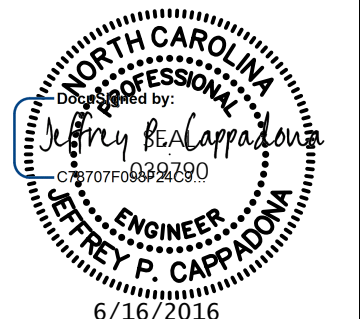


UTILITY CONSTRUCTION
PLANS ONLY

S. NEW RIVER DR.

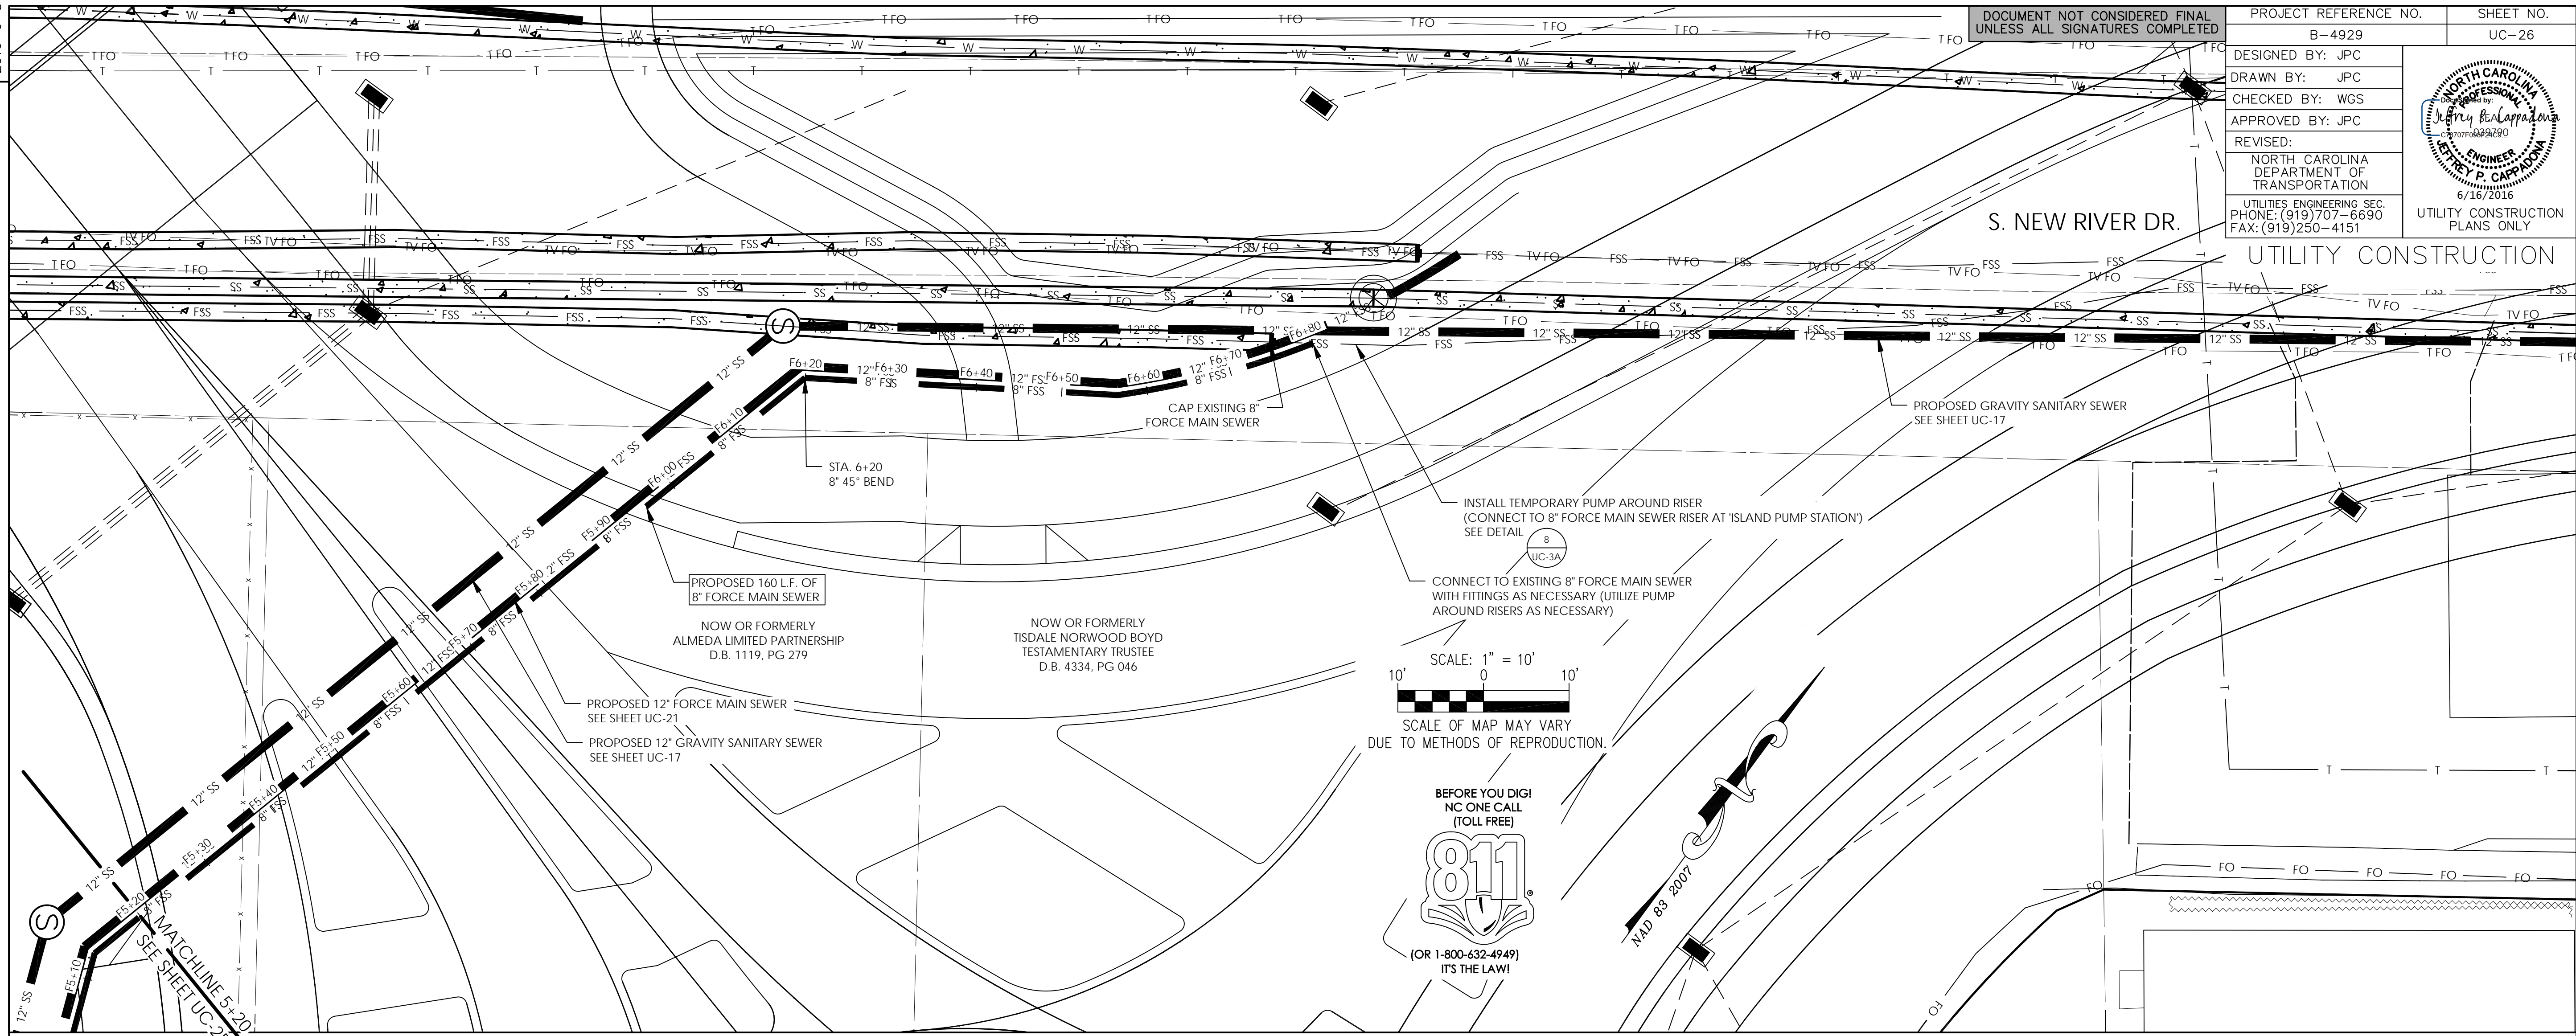

REVISIONS

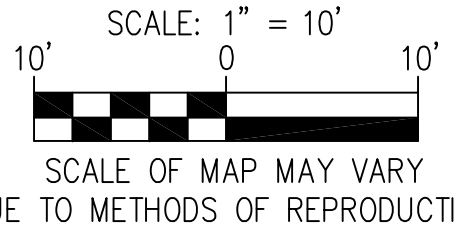

NOTE: TOPOGRAPHICAL INFORMATION PROVIDED BY NCDOT

ISLAND 8" FORCE MAIN SEWER STA. 5+20 TO 6+80

HORIZONTAL: 1" = 10'
VERTICAL: 1" = 5'

