


UTILITIES BY OTHERS

NOTE:
ALL PROPOSED UTILITY WORK SHOWN ON THIS SHEET WILL BE DONE BY OTHERS. THIS DOCUMENT IS CONSIDERED A FINAL UBO SHEET AND NO SIGNATURE IS REQUIRED.

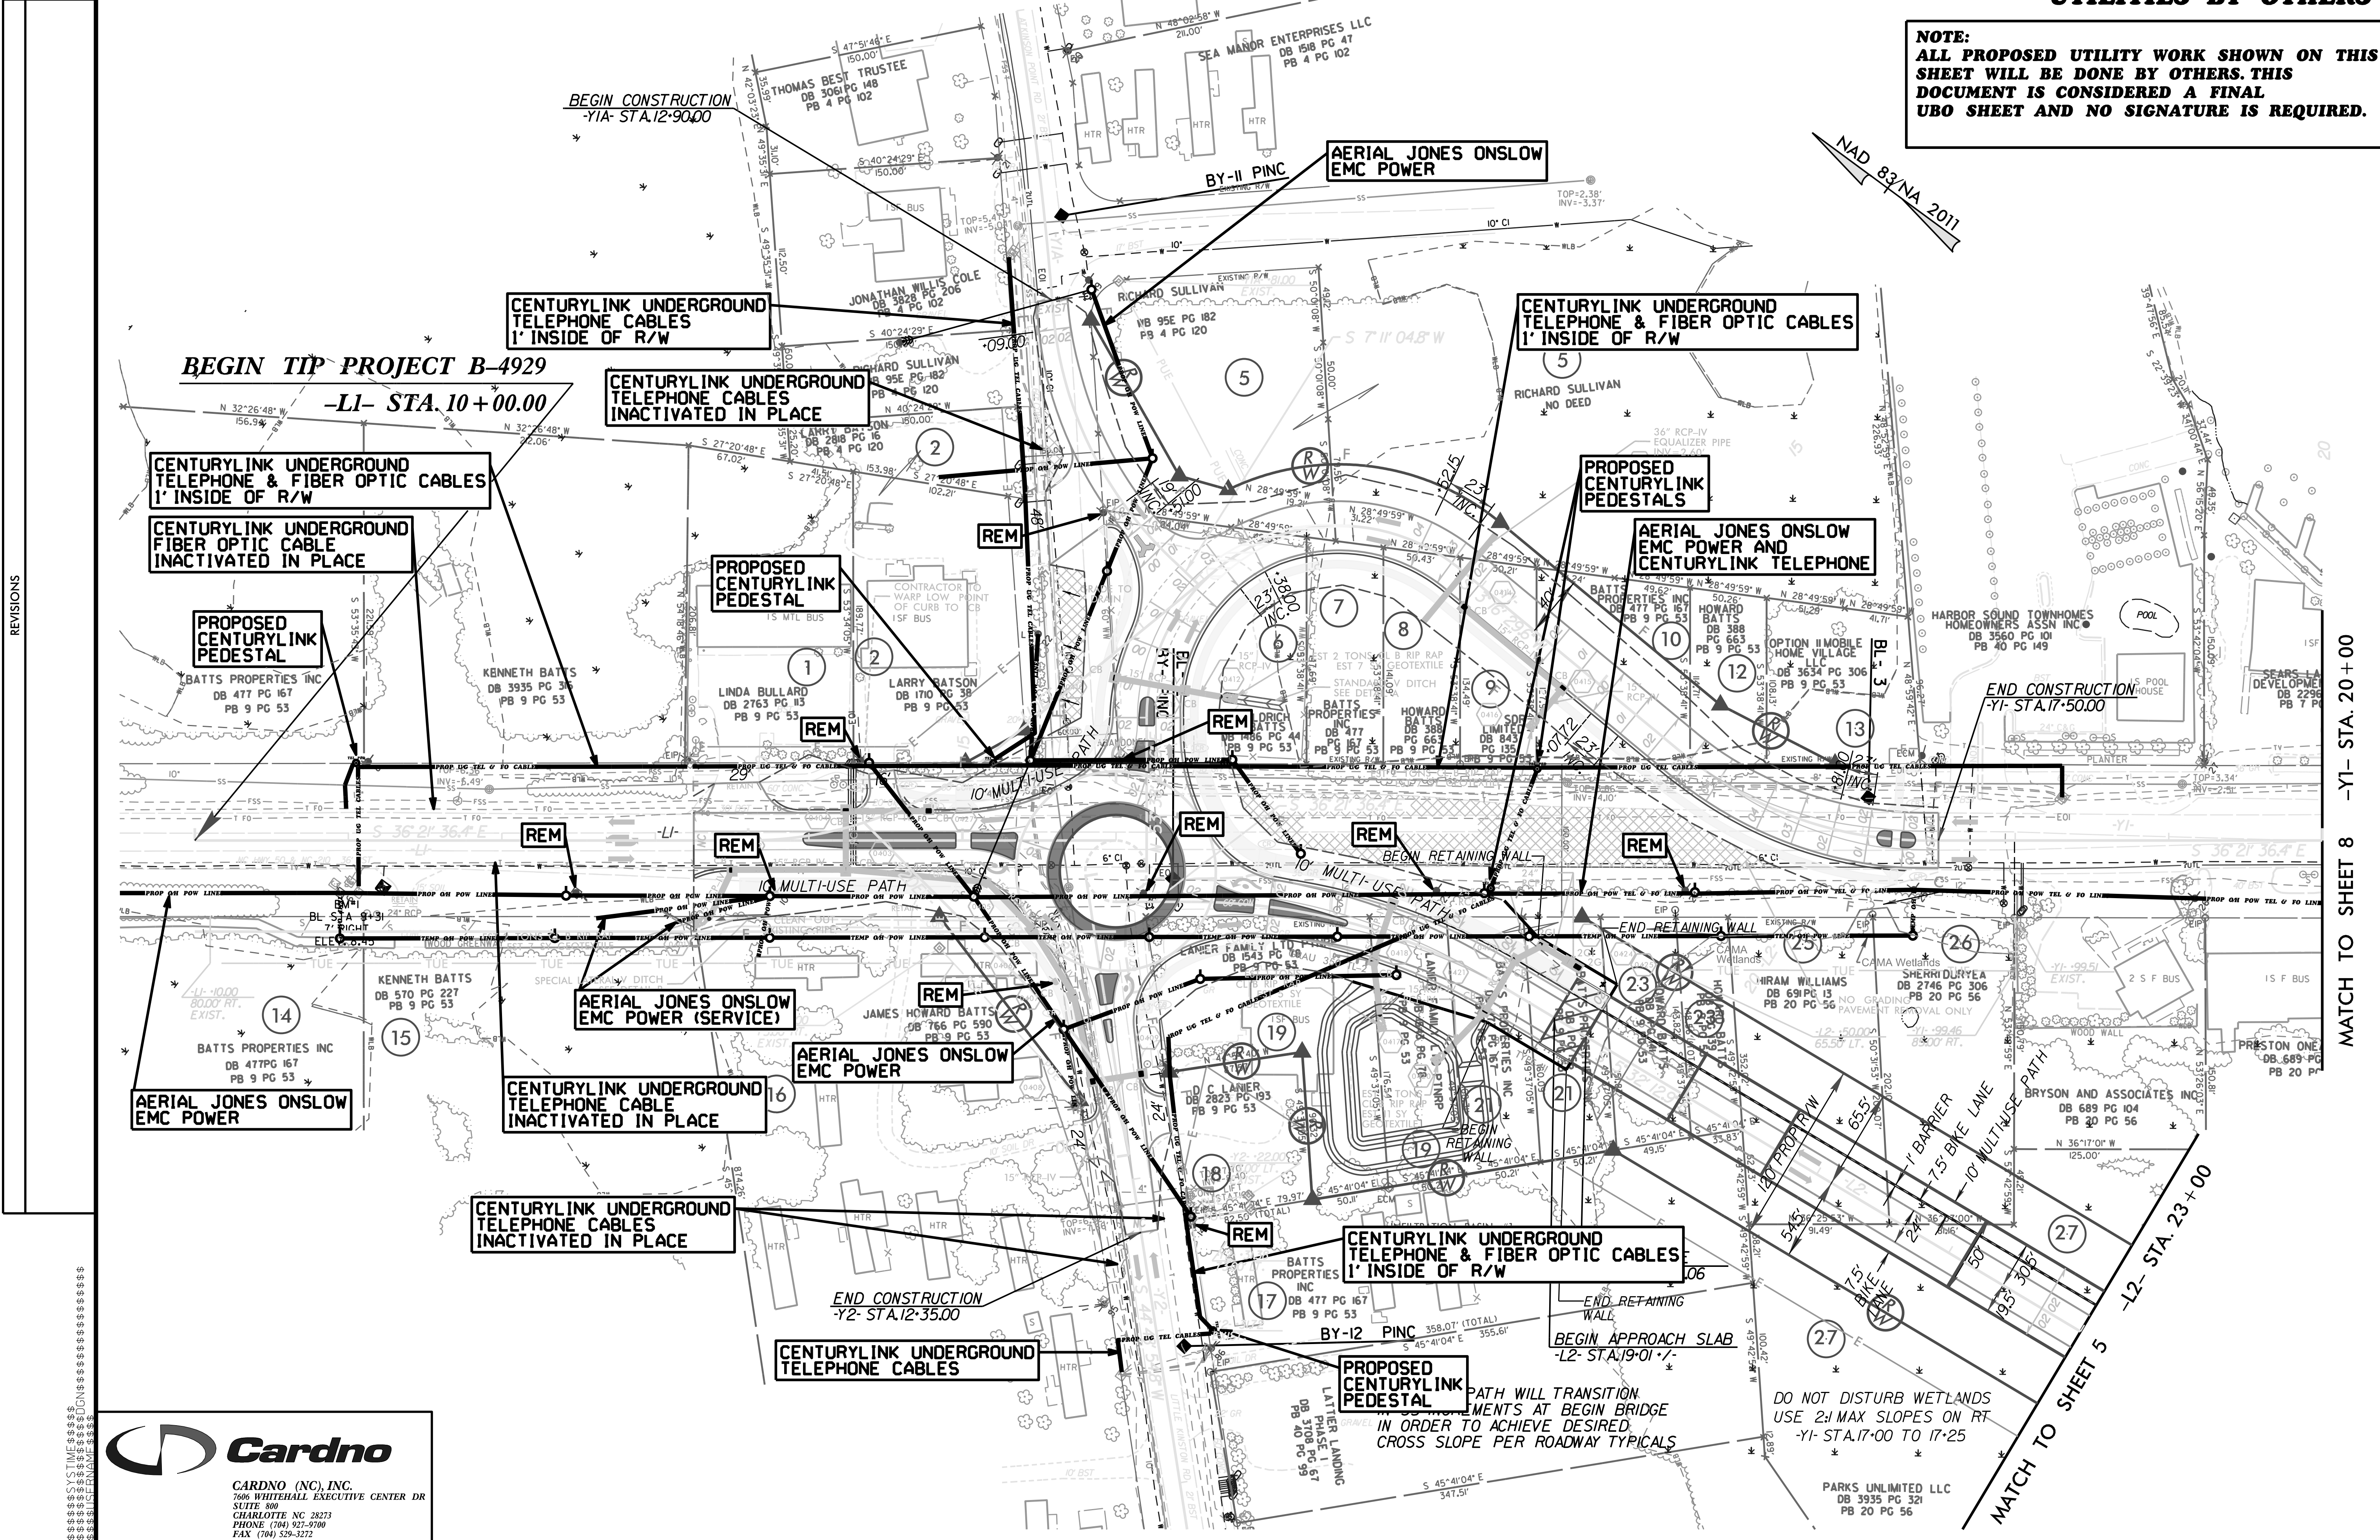

REVISIONS

Cardno
 CARDNO (NC), INC.
 7606 WHITEHALL EXECUTIVE CENTER DR
 SUITE 800
 CHARLOTTE NC 28273
 PHONE (704) 927-9700
 FAX (704) 529-3272

DO NOT DISTURB WETLANDS
 USE 2:1 MAX SLOPES ON RT
 -Y1- STA. 17+00 TO 17+25

PARKS UNLIMITED LLC
 DB 3935 PG 321
 PB 20 PG 56

MATCH TO SHEET 5
 -L2- STA. 23+00

MATCH TO SHEET 8 -Y1- STA. 20+00

8/17/99