


8/23/99

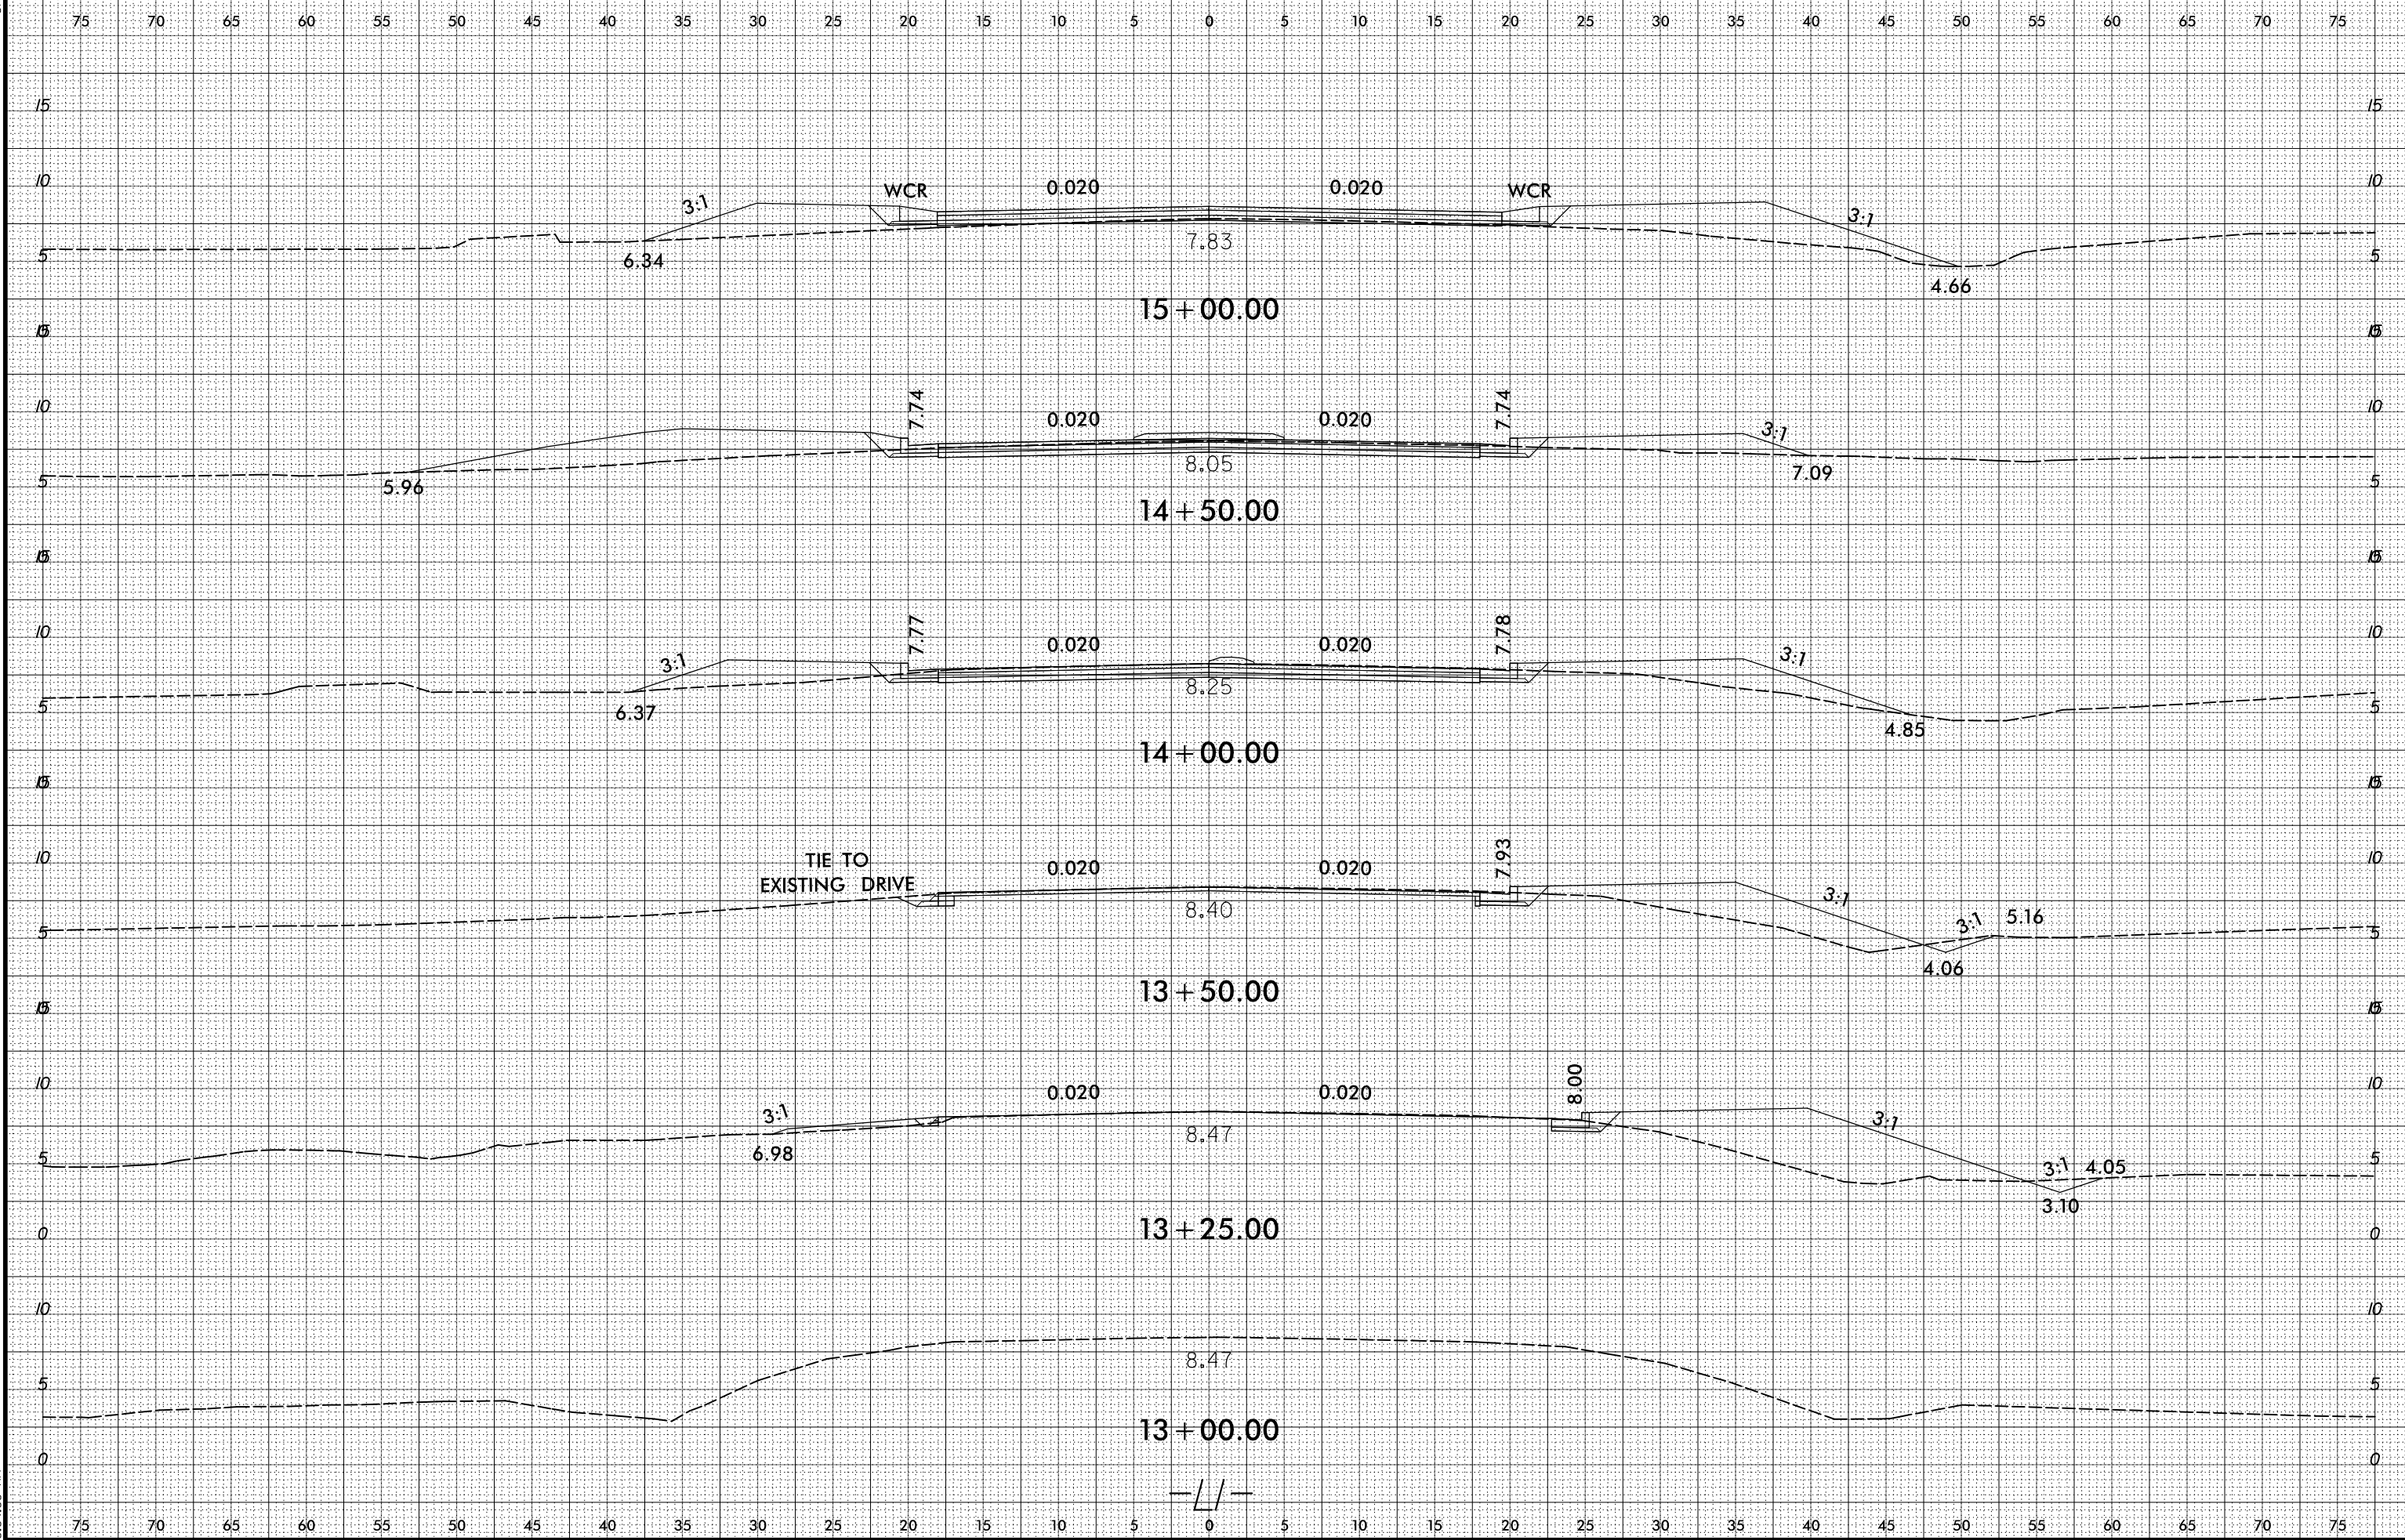

4/1/2016 8:39:35 AM R:\Roadway\XSC\B4929\_RdJ\_rpl.L1.dgn