



75 70 65 60 55 50 45 40 35 30 25 20 15 10 5 0 5 10 15 20 25 30 35 40 45 50 55 60 65 70 75

SHEAR POINT 21  
ELEV. = 7.12'

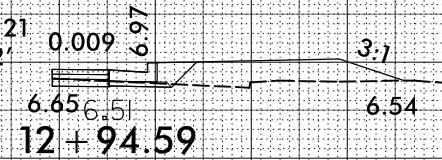


12 + 94.59

SHEAR POINT 20  
ELEV. = 7.32'

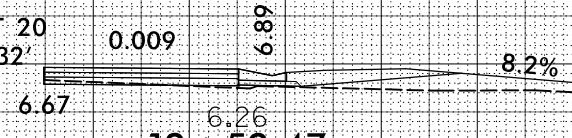

12 + 52.47

SHEAR POINT 19  
ELEV. = 7.82'

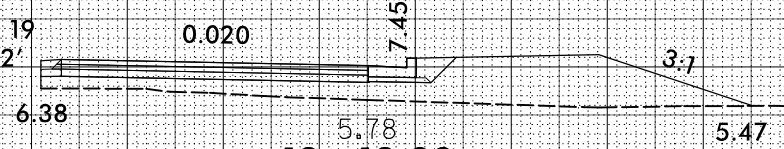

12 + 12.38

-SL2-

75 70 65 60 55 50 45 40 35 30 25 20 15 10 5 0 5 10 15 20 25 30 35 40 45 50 55 60 65 70 75