


8/23/99



PROJ. REFERENCE NO.
B-4929

SHEET NO.
X-32

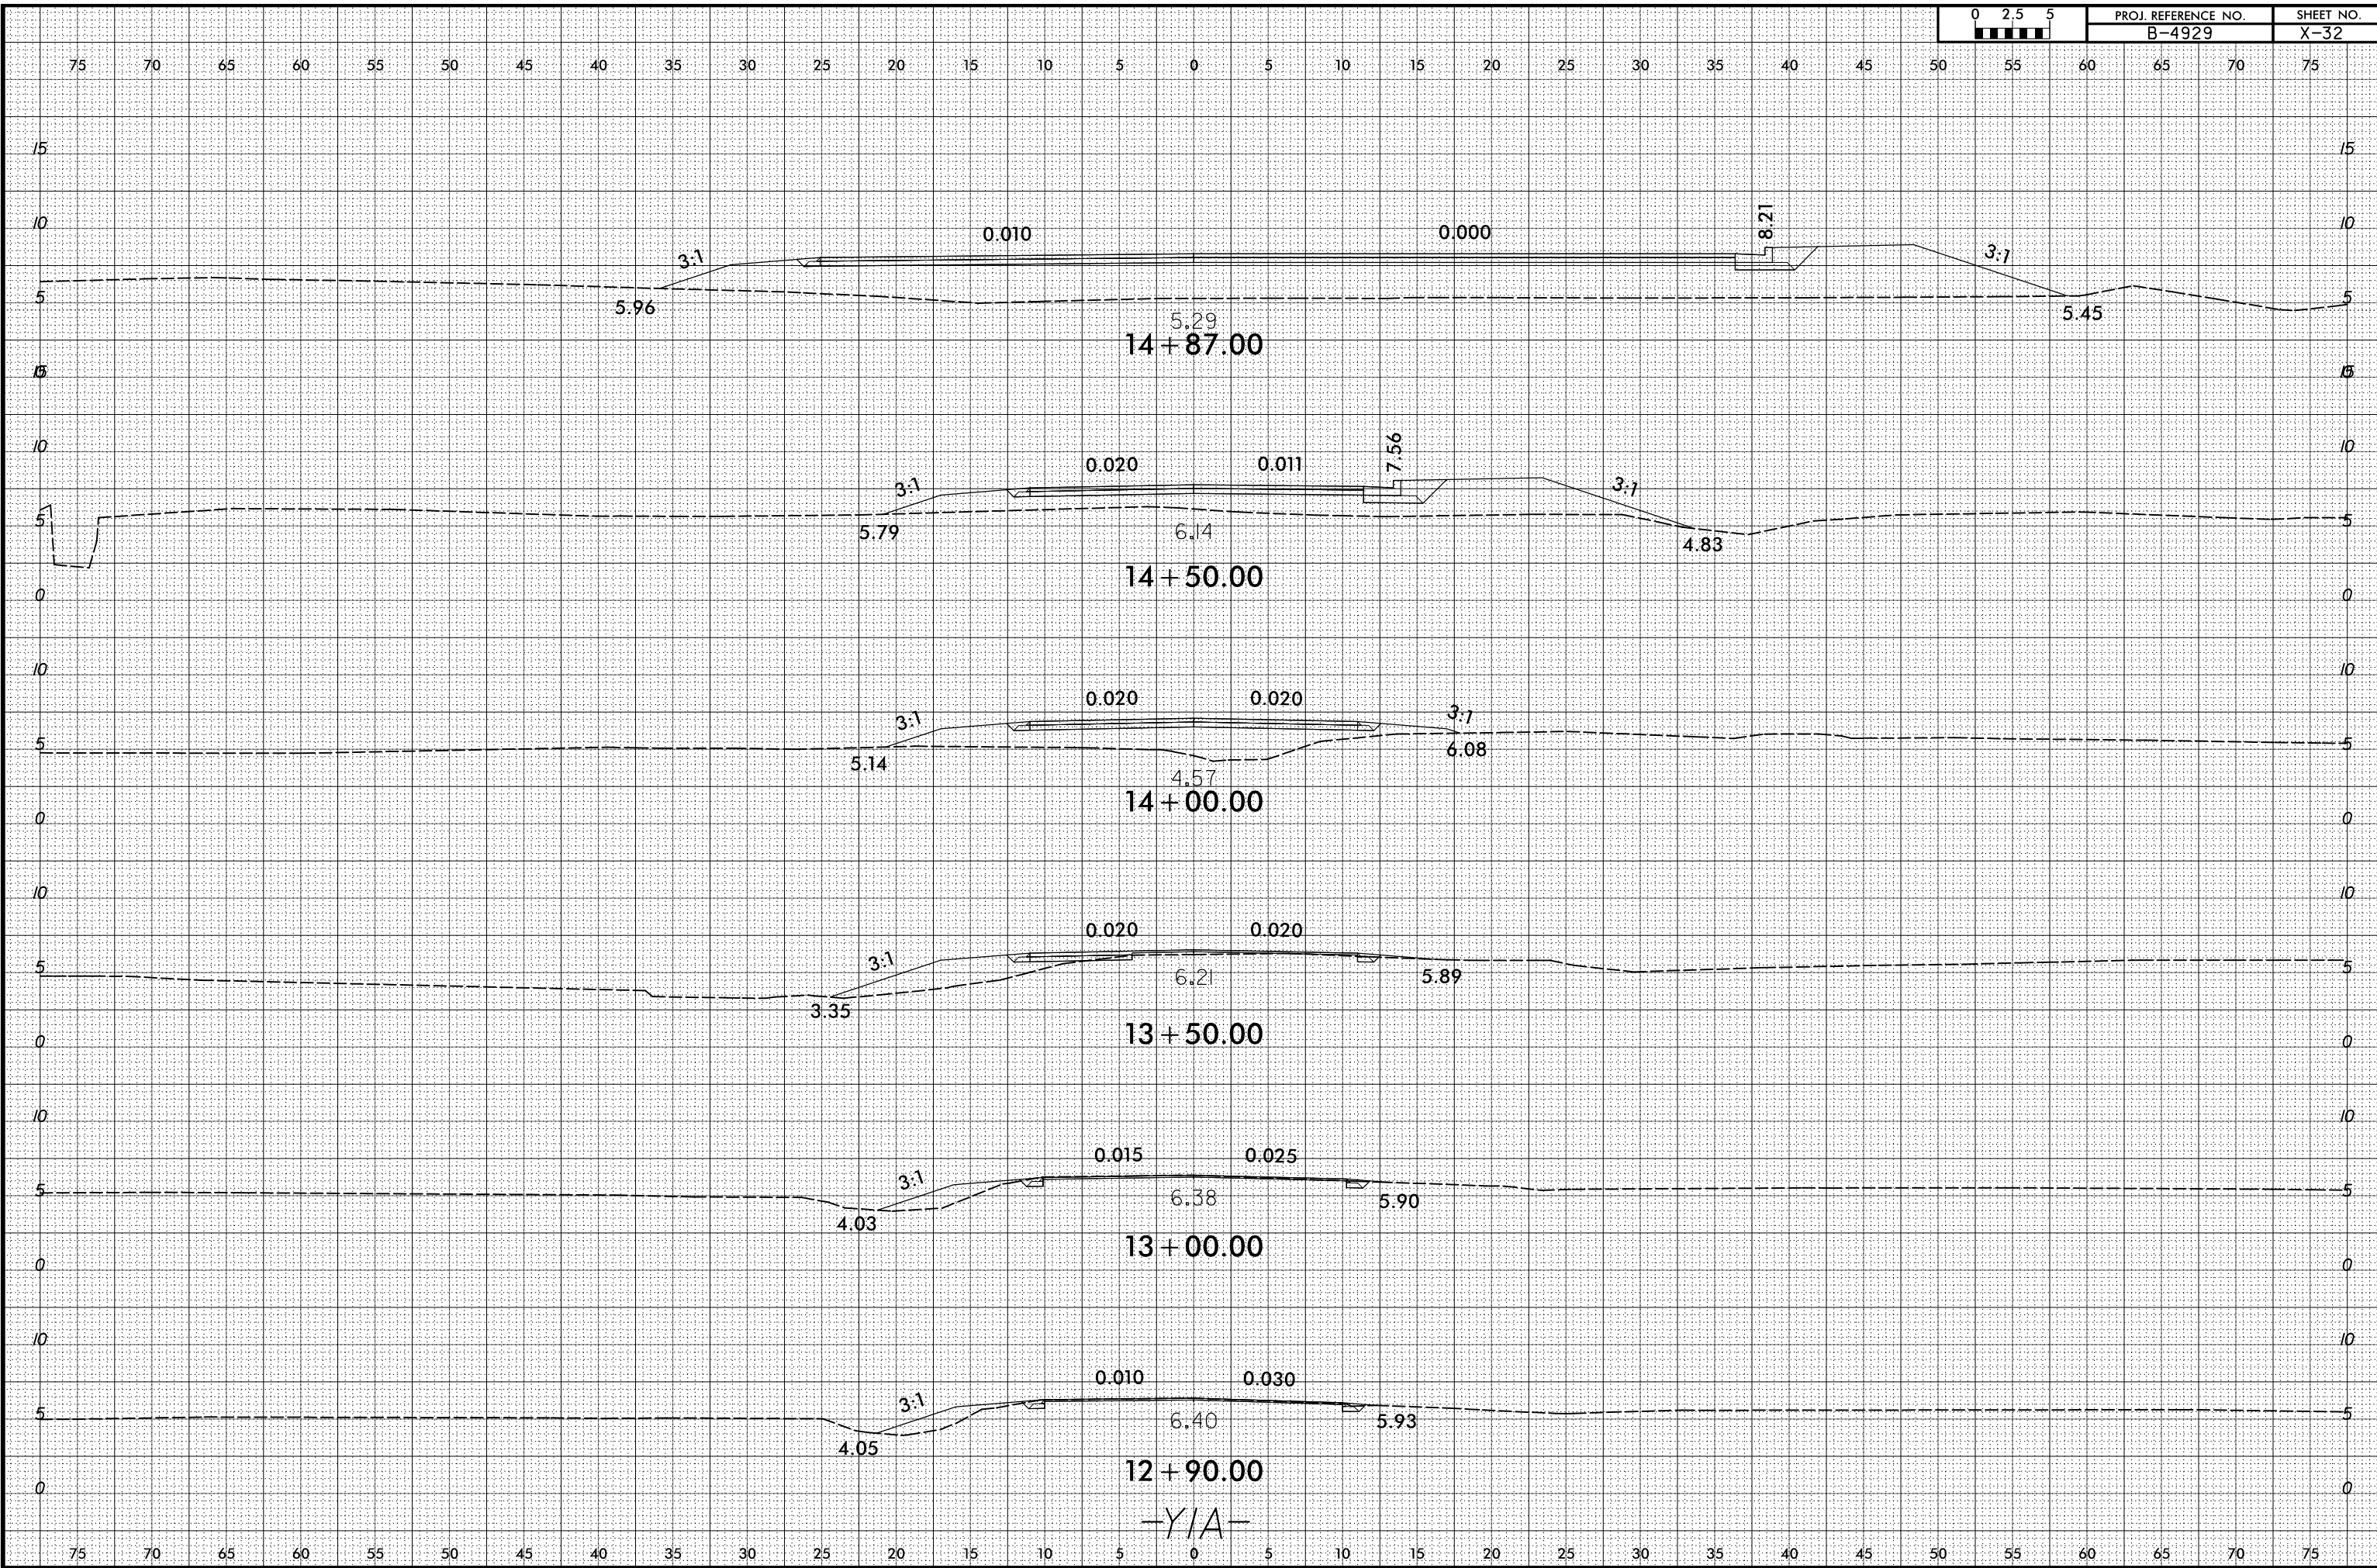

4/1/2016
R:\Roadway\XSC\B4929_Rdwy_xpl_11A.dgn
8:48:31 AM