
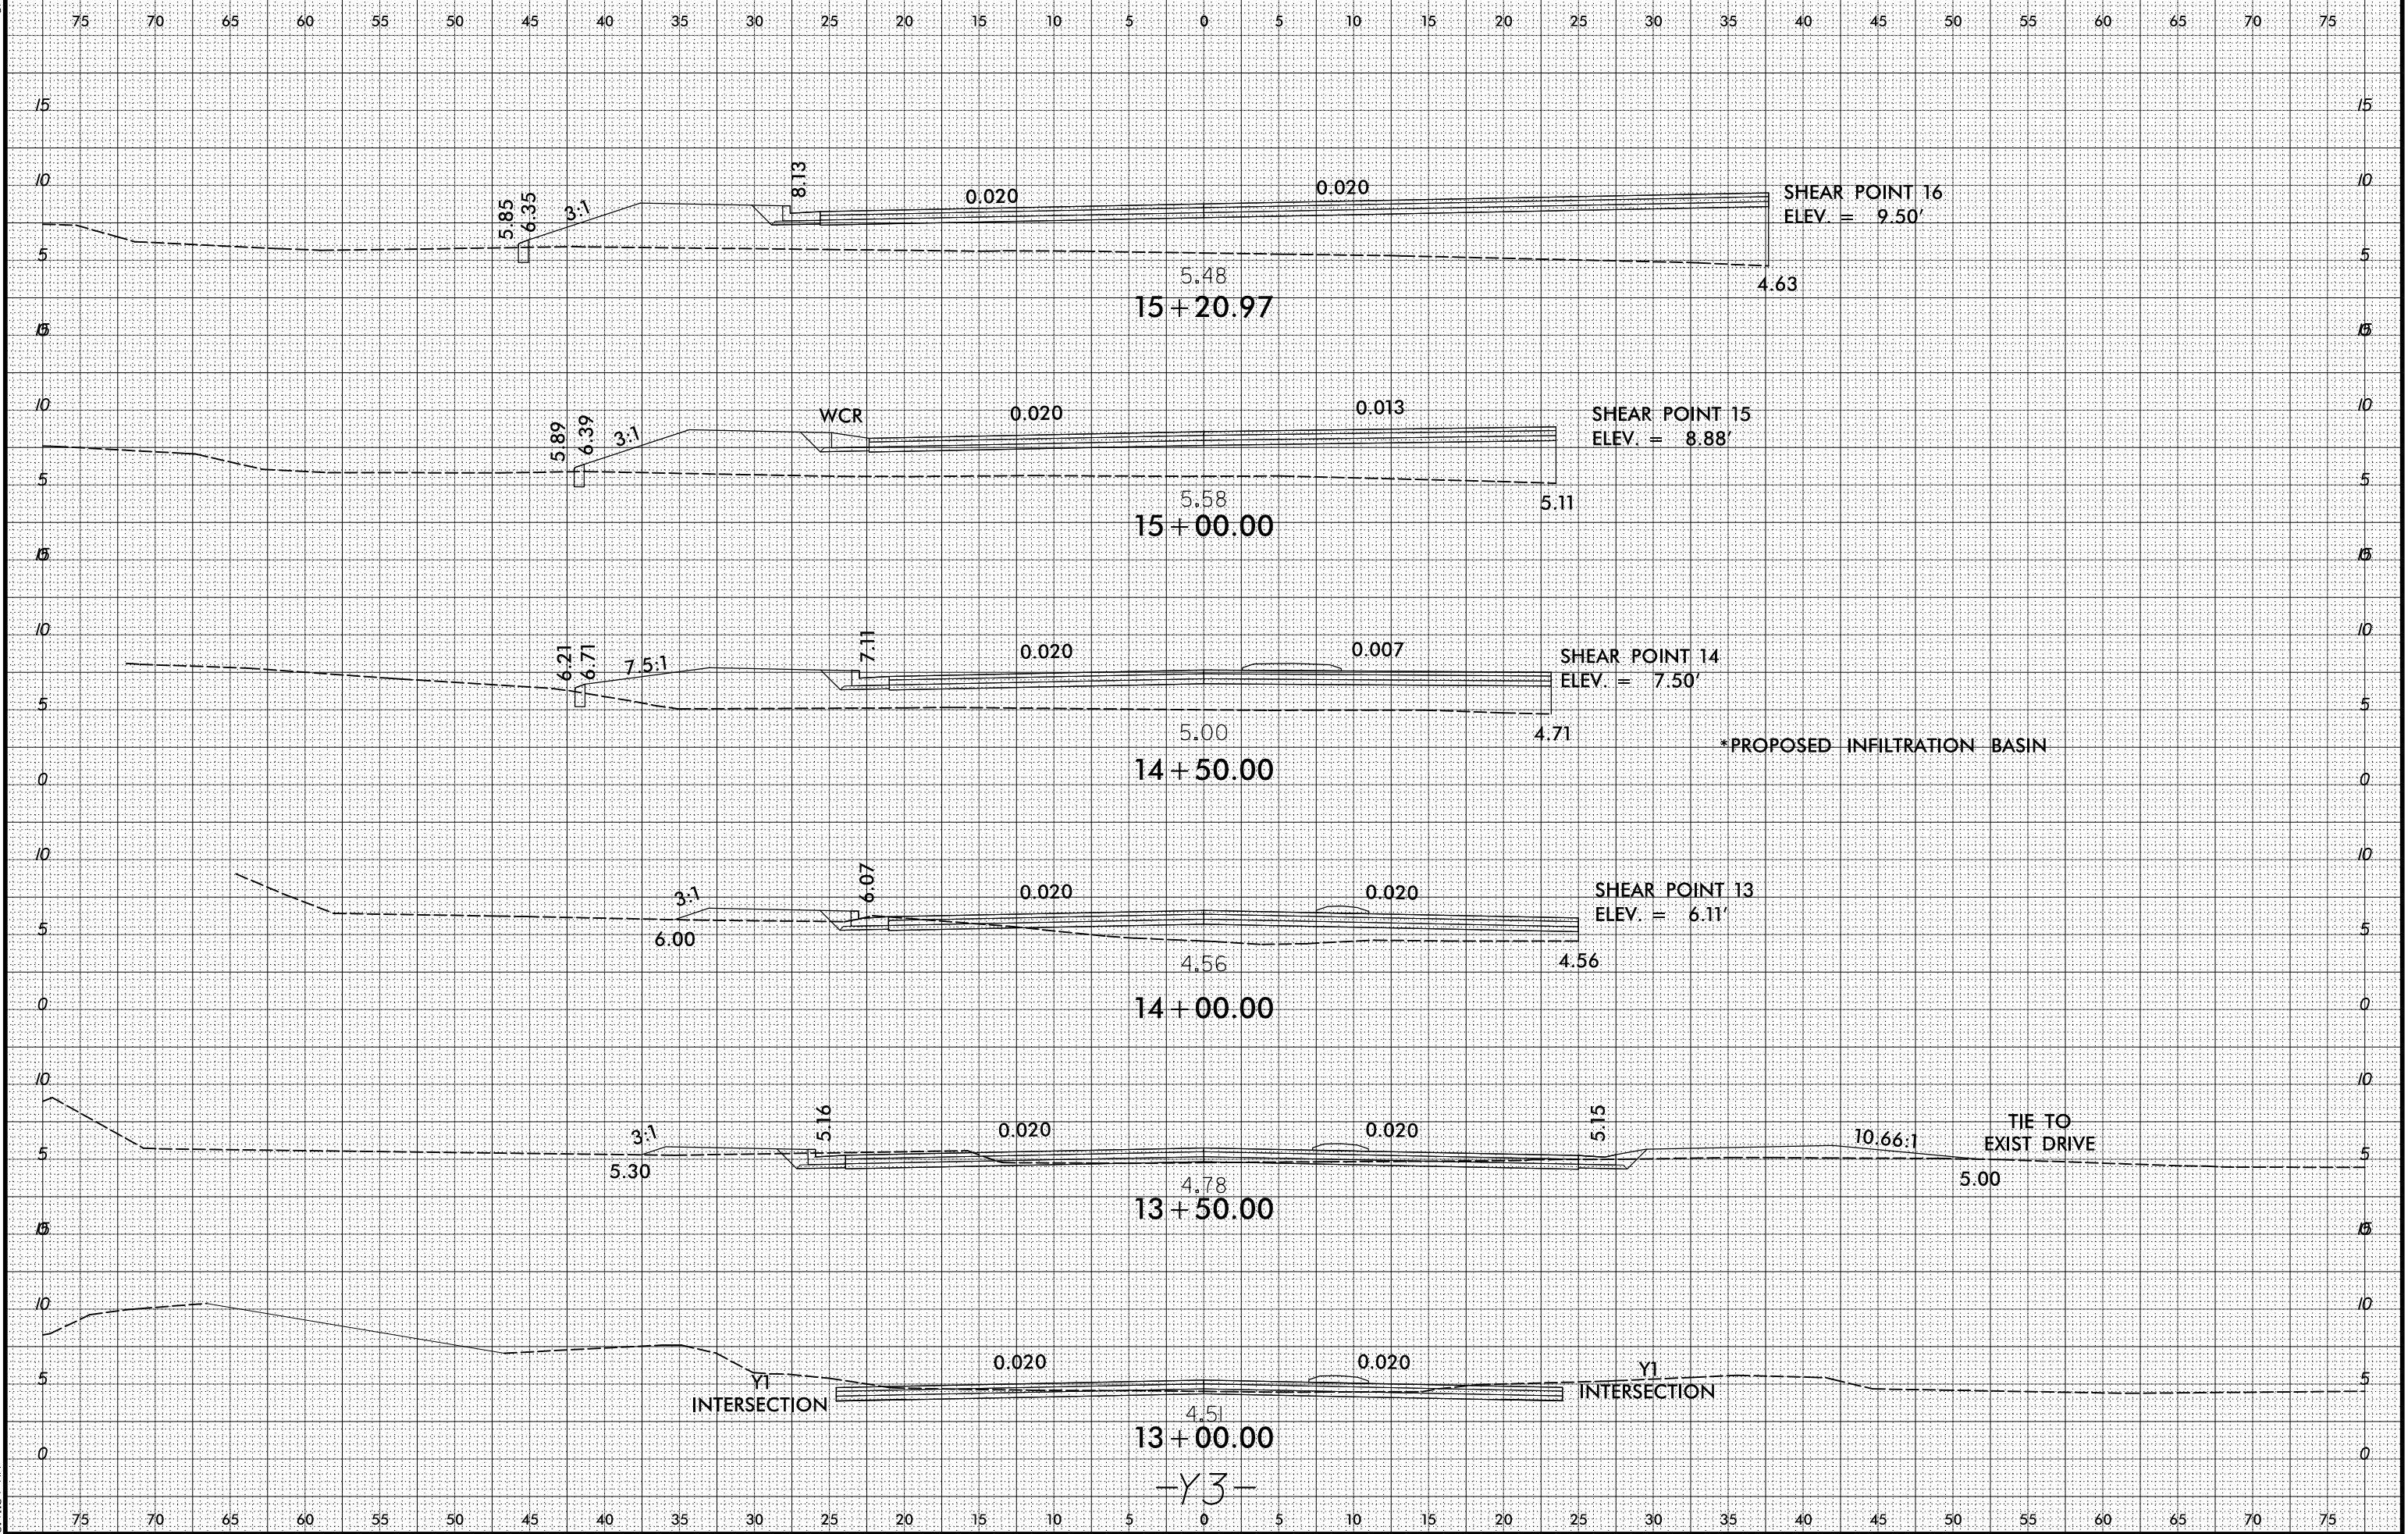


8/23/99

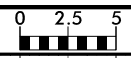

4/1/2016
R:\Roadway\XSC\B4929_Rdy_xpl_Y3.dgn
8:41:04 AM

-Y3-