


8/23/99



PROJ. REFERENCE NO.	SHEET NO.
B-4929	X-56

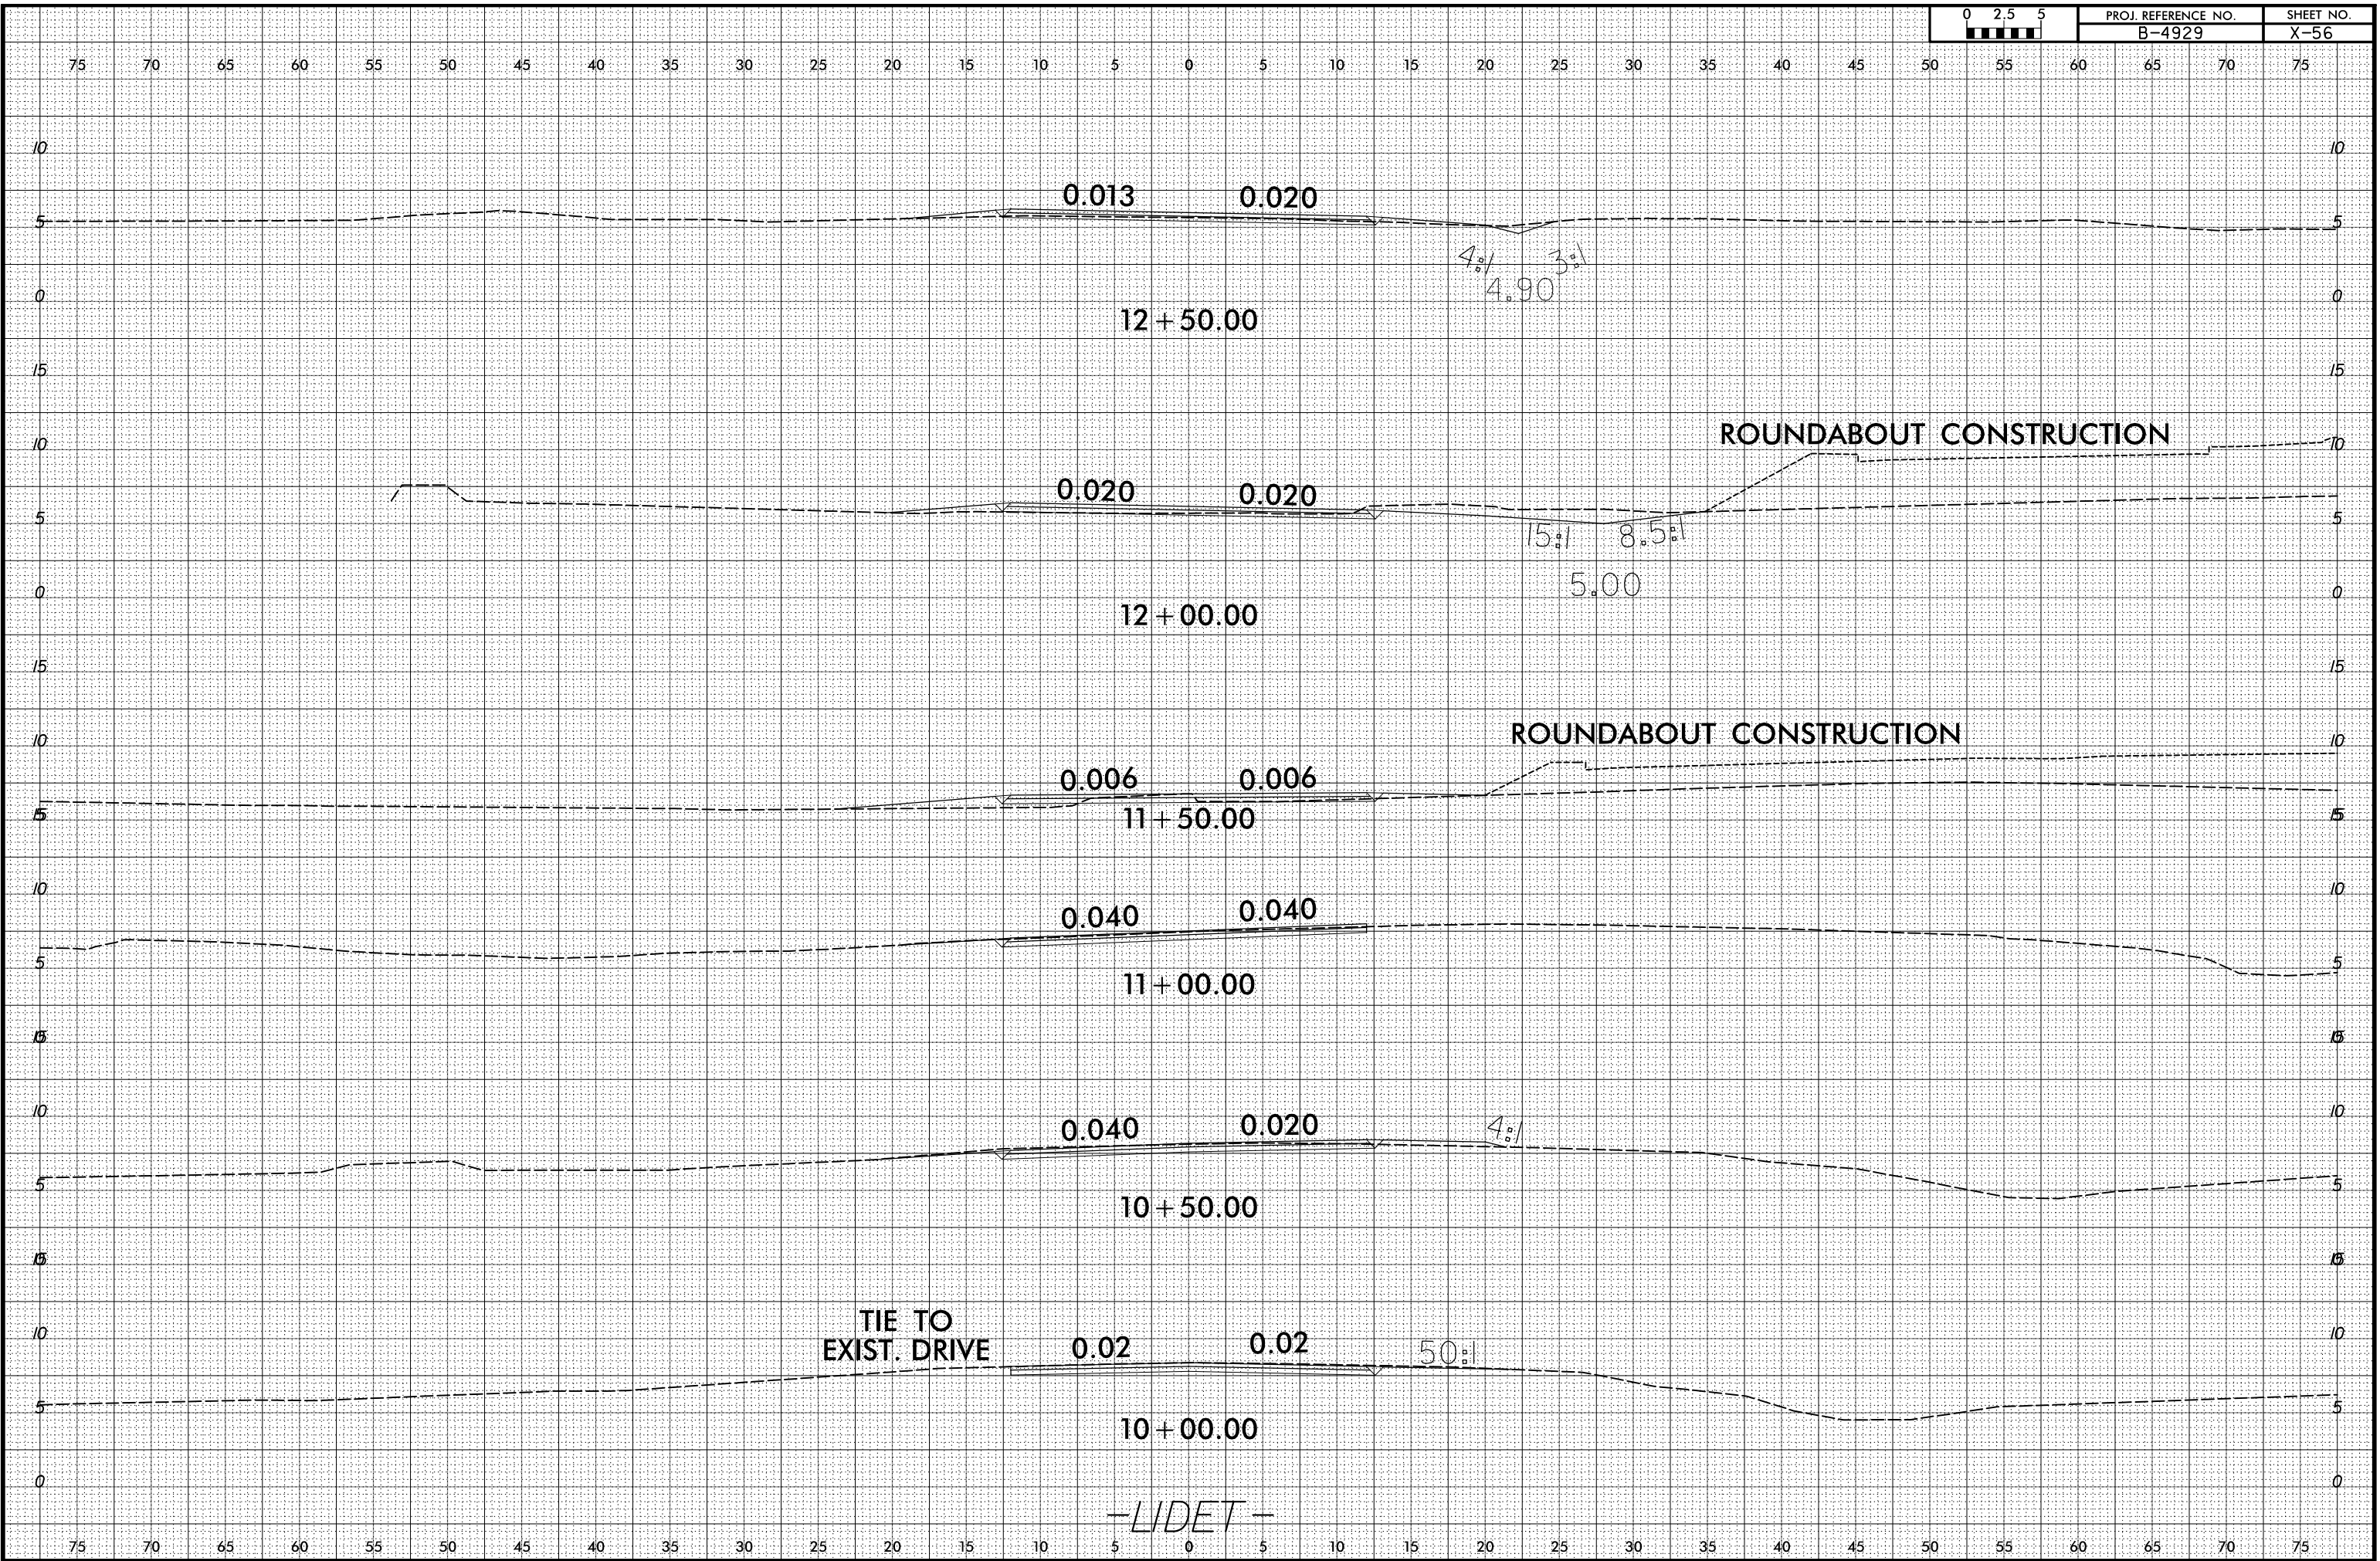

4/1/2016 8:41:15 AM Central\B4929_Rdy_XPL_LIDET.dgn