

# INDEX OF DRAWINGS (CONT.)

## STEEL ALTERNATE:

- 212 GENERAL DRAWING (SECTION ALONG L2-LINE & PLAN) SHEET 1 OF 9
- 213 GENERAL DRAWING (SECTION ALONG L2-LINE & PLAN) SHEET 2 OF 9
- 214 GENERAL DRAWING (SECTION ALONG L2-LINE & PLAN) SHEET 3 OF 9
- 215 GENERAL DRAWING (SECTION ALONG L2-LINE & PLAN) SHEET 4 OF 9
- 216 GENERAL DRAWING (SECTION ALONG L2-LINE & PLAN) SHEET 5 OF 9
- 217 GENERAL DRAWING (SECTION ALONG L2-LINE & PLAN) SHEET 6 OF 9
- 218 GENERAL DRAWING (SECTION ALONG L2-LINE & PLAN) SHEET 7 OF 9
- 219 GENERAL DRAWING (SECTION ALONG L2-LINE & PLAN) SHEET 8 OF 9
- 220 GENERAL DRAWING (SECTION ALONG L2-LINE & PLAN) SHEET 9 OF 9
- 221 GENERAL DRAWING - FOUNDATION LAYOUT SHEET 1 OF 2
- 222 GENERAL DRAWING - FOUNDATION LAYOUT SHEET 2 OF 2
- 223 GENERAL DRAWING - LONG CHORD LAYOUT
- 224 GENERAL DRAWING - TOTAL BILL OF MATERIALS - SHEET 1 OF 2
- 225 GENERAL DRAWING - TOTAL BILL OF MATERIALS - SHEET 2 OF 2
- 226 LRFR SUMMARY FOR STEEL GIRDERS
- 227 GIRDER ERECTION DETAILS
- 228 SUPERSTRUCTURE TYPICAL SECTION - SPANS N THROUGH V - SHEET 1 OF 3
- 229 SUPERSTRUCTURE TYPICAL SECTION - SPANS N THROUGH V - SHEET 2 OF 3
- 230 SUPERSTRUCTURE TYPICAL SECTION - DETAILS - SHEET 3 OF 3
- 231 PLAN OF SPAN - SPAN N
- 232 PLAN OF SPAN - SPAN O
- 233 PLAN OF SPAN - SPAN P
- 234 ARC OFFSETS
- 235 FRAMING PLAN - SPAN N
- 236 FRAMING PLAN - SPAN O
- 237 FRAMING PLAN - SPAN P
- 238 STRUCTURAL STEEL DETAILS - SHEET 1 OF 4
- 239 STRUCTURAL STEEL DETAILS - SHEET 2 OF 4
- 240 STRUCTURAL STEEL DETAILS - SHEET 3 OF 4
- 241 STRUCTURAL STEEL DETAILS - SHEET 4 OF 4
- 242 DISC BEARING DETAILS - SHEET 1 OF 2
- 243 DISC BEARING DETAILS - SHEET 2 OF 2
- 244 DEAD LOAD DEFLECTIONS - SHEET 1 OF 9
- 245 DEAD LOAD DEFLECTIONS - SHEET 2 OF 9
- 246 DEAD LOAD DEFLECTIONS - SHEET 3 OF 9
- 247 DEAD LOAD DEFLECTIONS - SHEET 4 OF 9
- 248 DEAD LOAD DEFLECTIONS - SHEET 5 OF 9
- 249 DEAD LOAD DEFLECTIONS - SHEET 6 OF 9
- 250 DEAD LOAD DEFLECTIONS - SHEET 7 OF 9
- 251 DEAD LOAD DEFLECTIONS - SHEET 8 OF 9
- 252 DEAD LOAD DEFLECTIONS - SHEET 9 OF 9
- 253 F.I.B. 78" PRESTRESSED CONCRETE GIRDER - SPANS Q THROUGH Y
- 254 EXPANSION JOINT SEAL DETAILS - SHEET 1 OF 4
- 255 EXPANSION JOINT SEAL DETAILS FOR PEDESTRIAN RAIL CURB - SHEET 2 OF 4
- 256 EXPANSION JOINT SEAL DETAILS FOR VERTICAL CONCRETE BARRIER RAIL - SHEET 3 OF 4
- 257 EXPANSION JOINT SEAL DETAILS FOR CONCRETE PARAPET - SHEET 4 OF 4
- 258 SUPERSTRUCTURE BILL OF MATERIAL - SPANS N, O AND P
- 259 BENTS 13 AND 16 PLAN AND ELEVATION
- 260 BENTS 13 AND 16 SECTIONS AND DETAILS
- 261 BENTS 13 AND 16 SECTIONS AND DETAILS
- 262 BENTS 13 AND 16 BILL OF MATERIAL
- 263 BENTS 13 AND 16 BILL OF MATERIAL
- 264 BENTS 14 AND 15 PLAN AND ELEVATION
- 265 BENTS 14 AND 15 SECTIONS AND DETAILS
- 266 BENTS 14 AND 15 FOOTING DETAILS
- 267 BENTS 14 AND 15 BILL OF MATERIAL
- 268 BENTS 14 AND 15 BILL OF MATERIAL
- 269 BENTS 17 AND 18 PLAN AND ELEVATION
- 270 BENTS 17 AND 18 SECTIONS AND DETAILS
- 271 BENTS 17 AND 18 SECTIONS AND DETAILS
- 272 BENTS 17 AND 18 BILL OF MATERIAL
- 273 BENTS 17 AND 18 BILL OF MATERIAL
- 274 BENTS 19 THROUGH 22 PLAN AND ELEVATION
- 275 BENTS 19 THROUGH 22 SECTIONS AND DETAILS
- 276 BENTS 19 THROUGH 22 FOOTING DETAILS
- 277 BENTS 19 THROUGH 22 BILL OF MATERIAL
- 278 BENTS 19 THROUGH 22 BILL OF MATERIAL
- STANDARD NOTES SHEET

## MSE RETAINING WALLS:


- W1 MSE RETAINING WALLS - PLAN AND PROFILES - SHEET 1 OF 4
- W2 MSE RETAINING WALLS - PLAN AND PROFILES - SHEET 2 OF 4
- W3 MSE RETAINING WALLS - TYPICAL SECTION (PANELS) - SHEET 3 OF 4
- W4 MSE RETAINING WALLS - NOTES - SHEET 4 OF 4

PROJECT NO. B-4929  
PENDER COUNTY  
 STATION: 38+13.81 -L2-

SHEET 2 OF 2

STATE OF NORTH CAROLINA  
 DEPARTMENT OF TRANSPORTATION  
 RALEIGH

## INDEX OF DRAWINGS

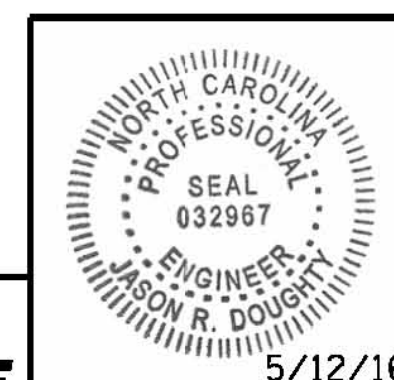

**PARSONS BRINCKERHOFF**  
 434 FAYETTEVILLE STREET  
 SUITE 1500  
 RALEIGH, NC 27601  
 LICENSE NO. F-0165

DocuSigned by:  
*Jason R. Doughty*  
 5/12/16  
 00F1C86448274F7...

DESIGNED BY: B. LOFLIN DATE: MAR 2016  
 DRAWN BY: KEW/MAH DATE: MAR 2016  
 CHECKED BY: J. DOUGHTY DATE: MAR 2016  
 DESIGN ENGINEER OF RECORD: J. DOUGHTY DATE: MAY 2016

REVISIONS						SHEET NO.
NO.	BY:	DATE:	NO.	BY:	DATE:	S-3
1			3			TOTAL SHEETS
2			4			278

**DOCUMENT NOT CONSIDERED FINAL  
 UNLESS ALL SIGNATURES COMPLETED**

5/9/2016 400\_004\_B4929\_SMU\_IN2.dgn