


NOTES

FOR NOTES, SEE SHEET 1 OF 2.

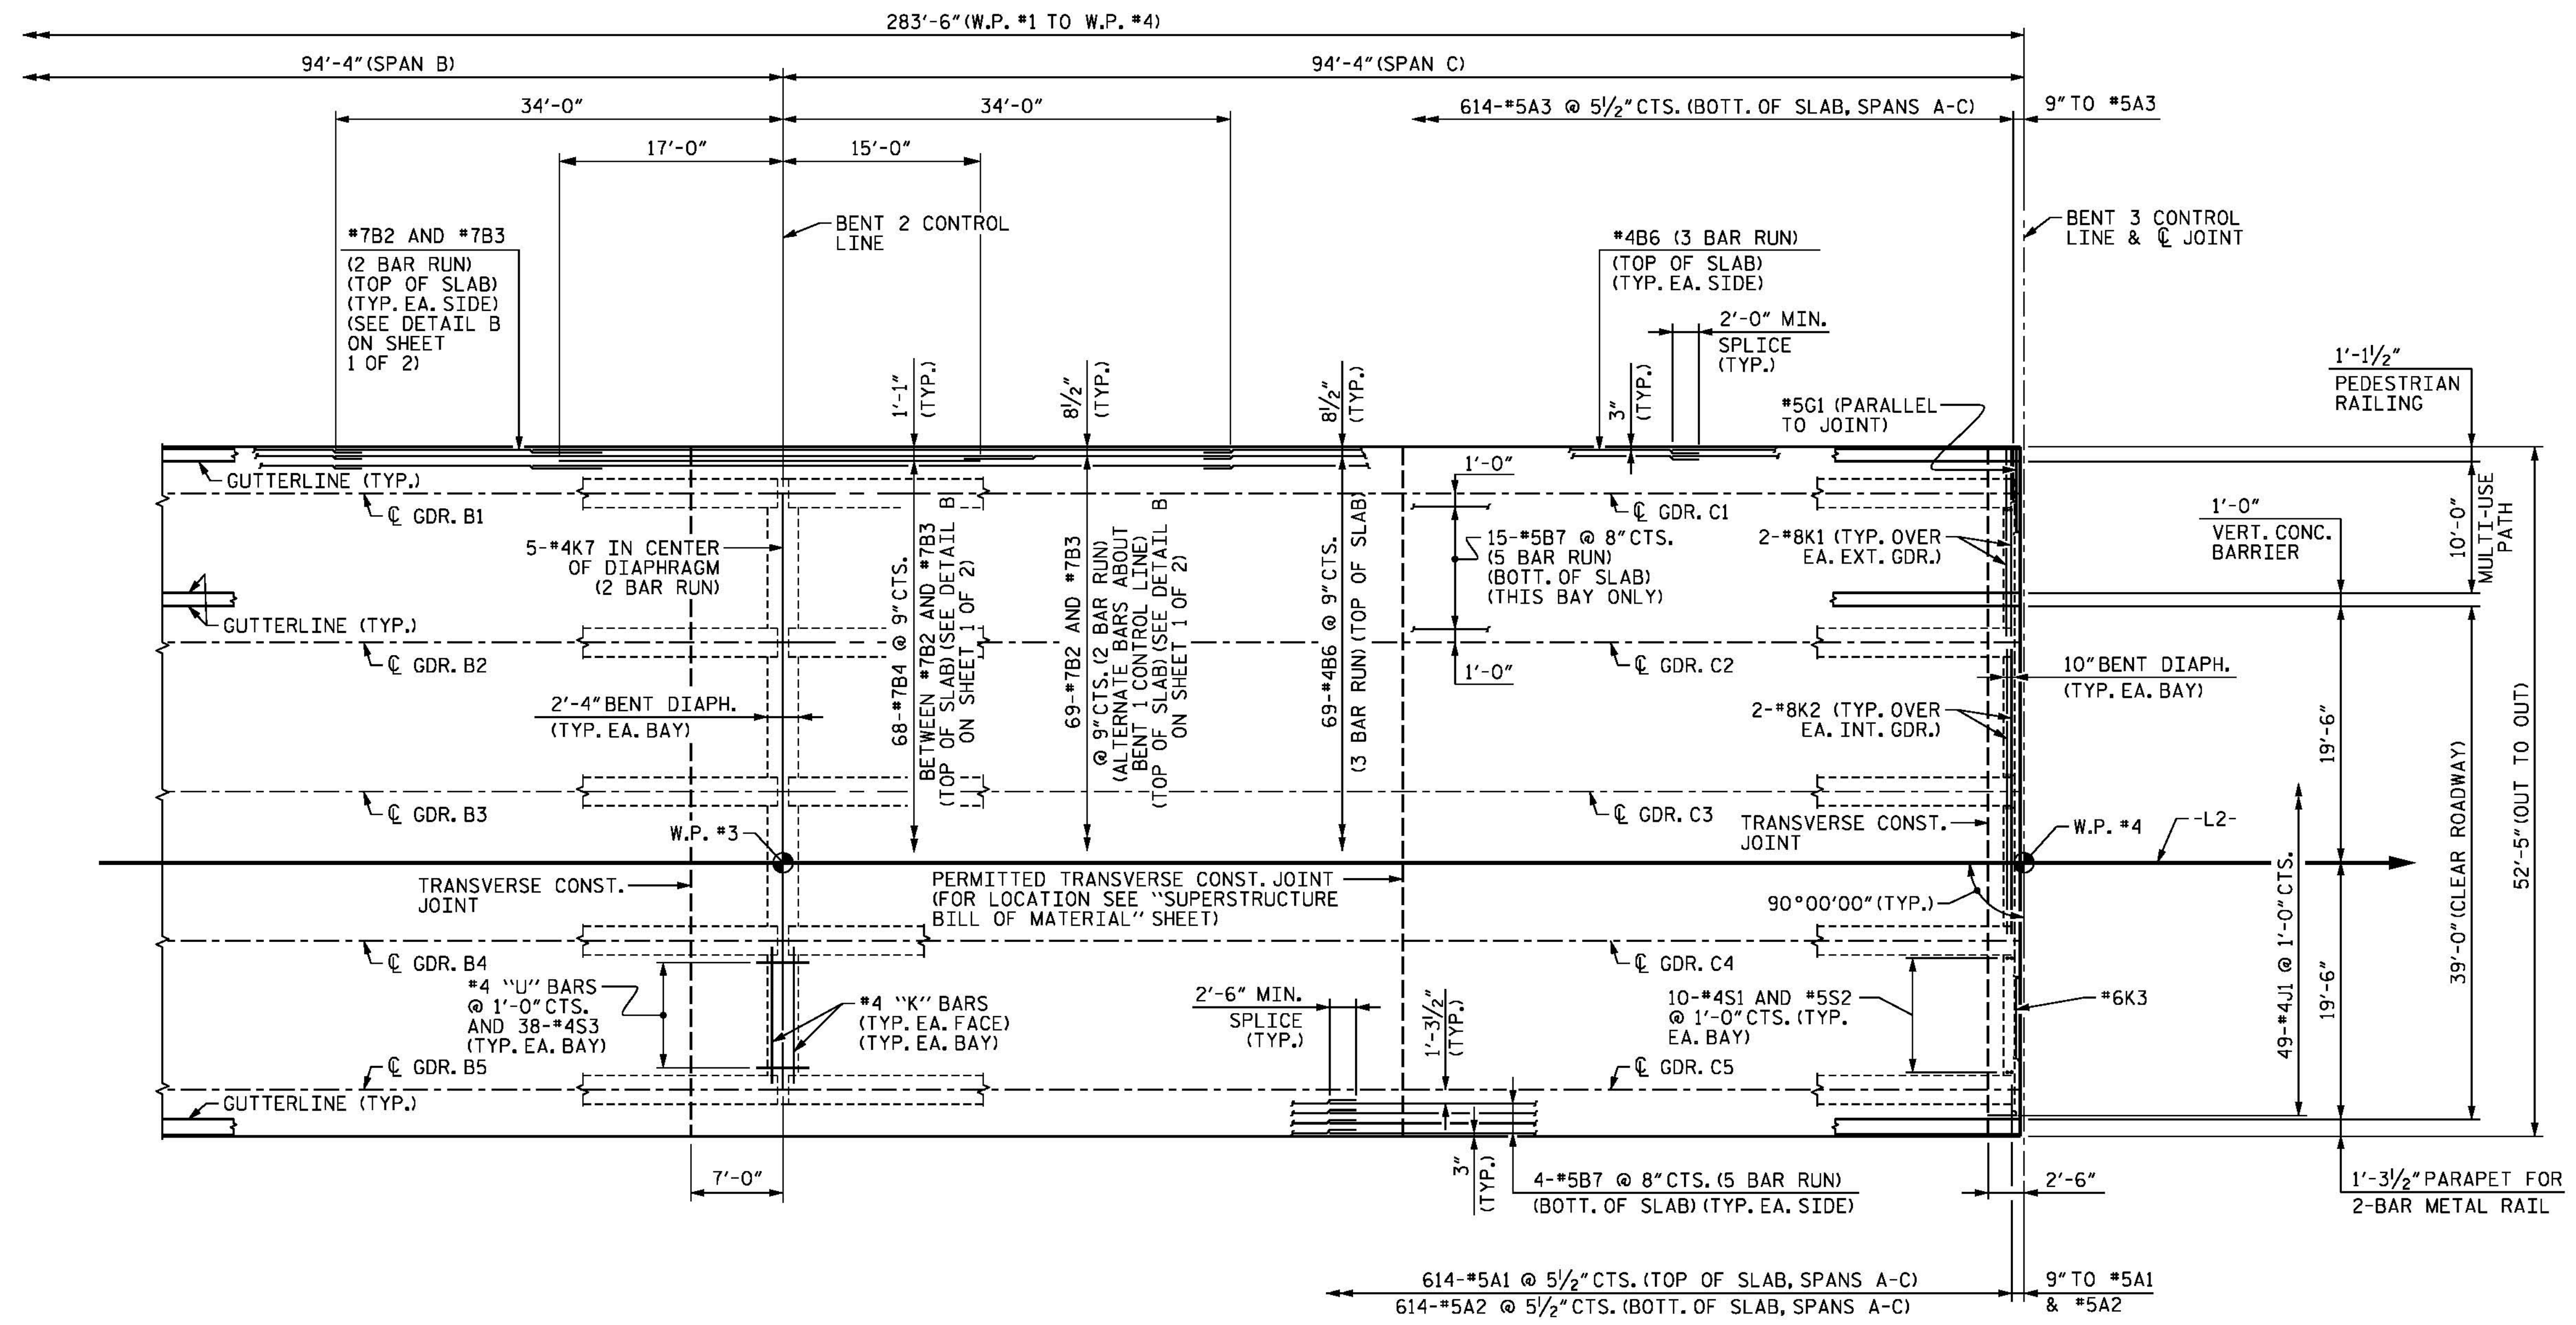

SPAN B

SPAN C

PART PLAN OF SPANS - UNIT 1


PROJECT NO. B-4929

PENDER COUNTY

STATION: 38+13.81 -L2-

SHEET 2 OF 2

STATE OF NORTH CAROLINA
 DEPARTMENT OF TRANSPORTATION
 RALEIGH
 SUPERSTRUCTURE
 PLAN OF SPANS
 UNIT 1
 SPANS A, B AND C

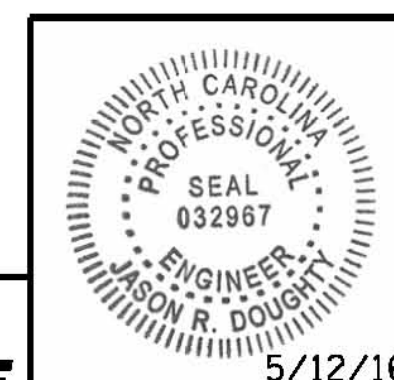

PARSONS BRINCKERHOFF
 434 FAYETTEVILLE STREET
 SUITE 1500
 RALEIGH, NC 27601
 LICENSE NO. F-0165

DocuSigned by:
 Jason R. Doughty
 5/12/16

REVISIONS						SHEET NO.
NO.	BY:	DATE:	NO.	BY:	DATE:	S-47
1			3			TOTAL SHEETS
2			4			278

**DOCUMENT NOT CONSIDERED FINAL
 UNLESS ALL SIGNATURES COMPLETED**

5/10/2016 400_091_B4929_SMU_P512.dgn

DESIGNED BY:	J. BORUTA	DATE:	NOV 2015
DRAWN BY:	M. HOBBS	DATE:	NOV 2015
CHECKED BY:	E. DAVIS	DATE:	FEB 2016
DESIGN ENGINEER OF RECORD:	J. DOUGHTY	DATE:	MAY 2016