
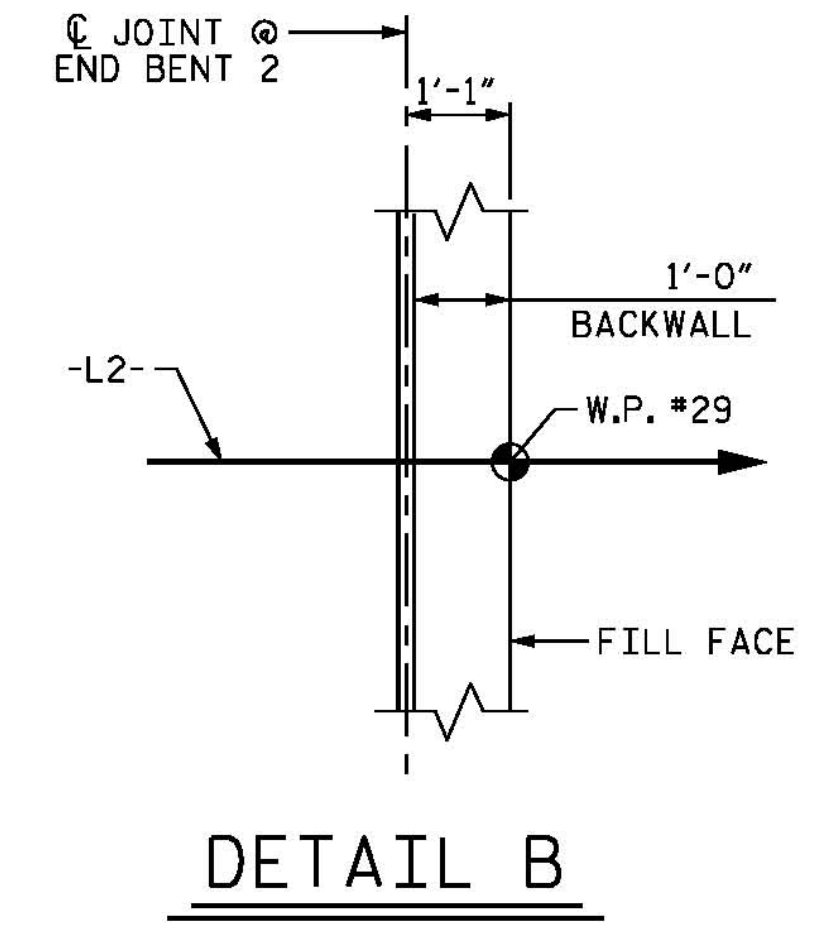


NOTES

FOR NOTES, SEE SHEET 1 OF 2.

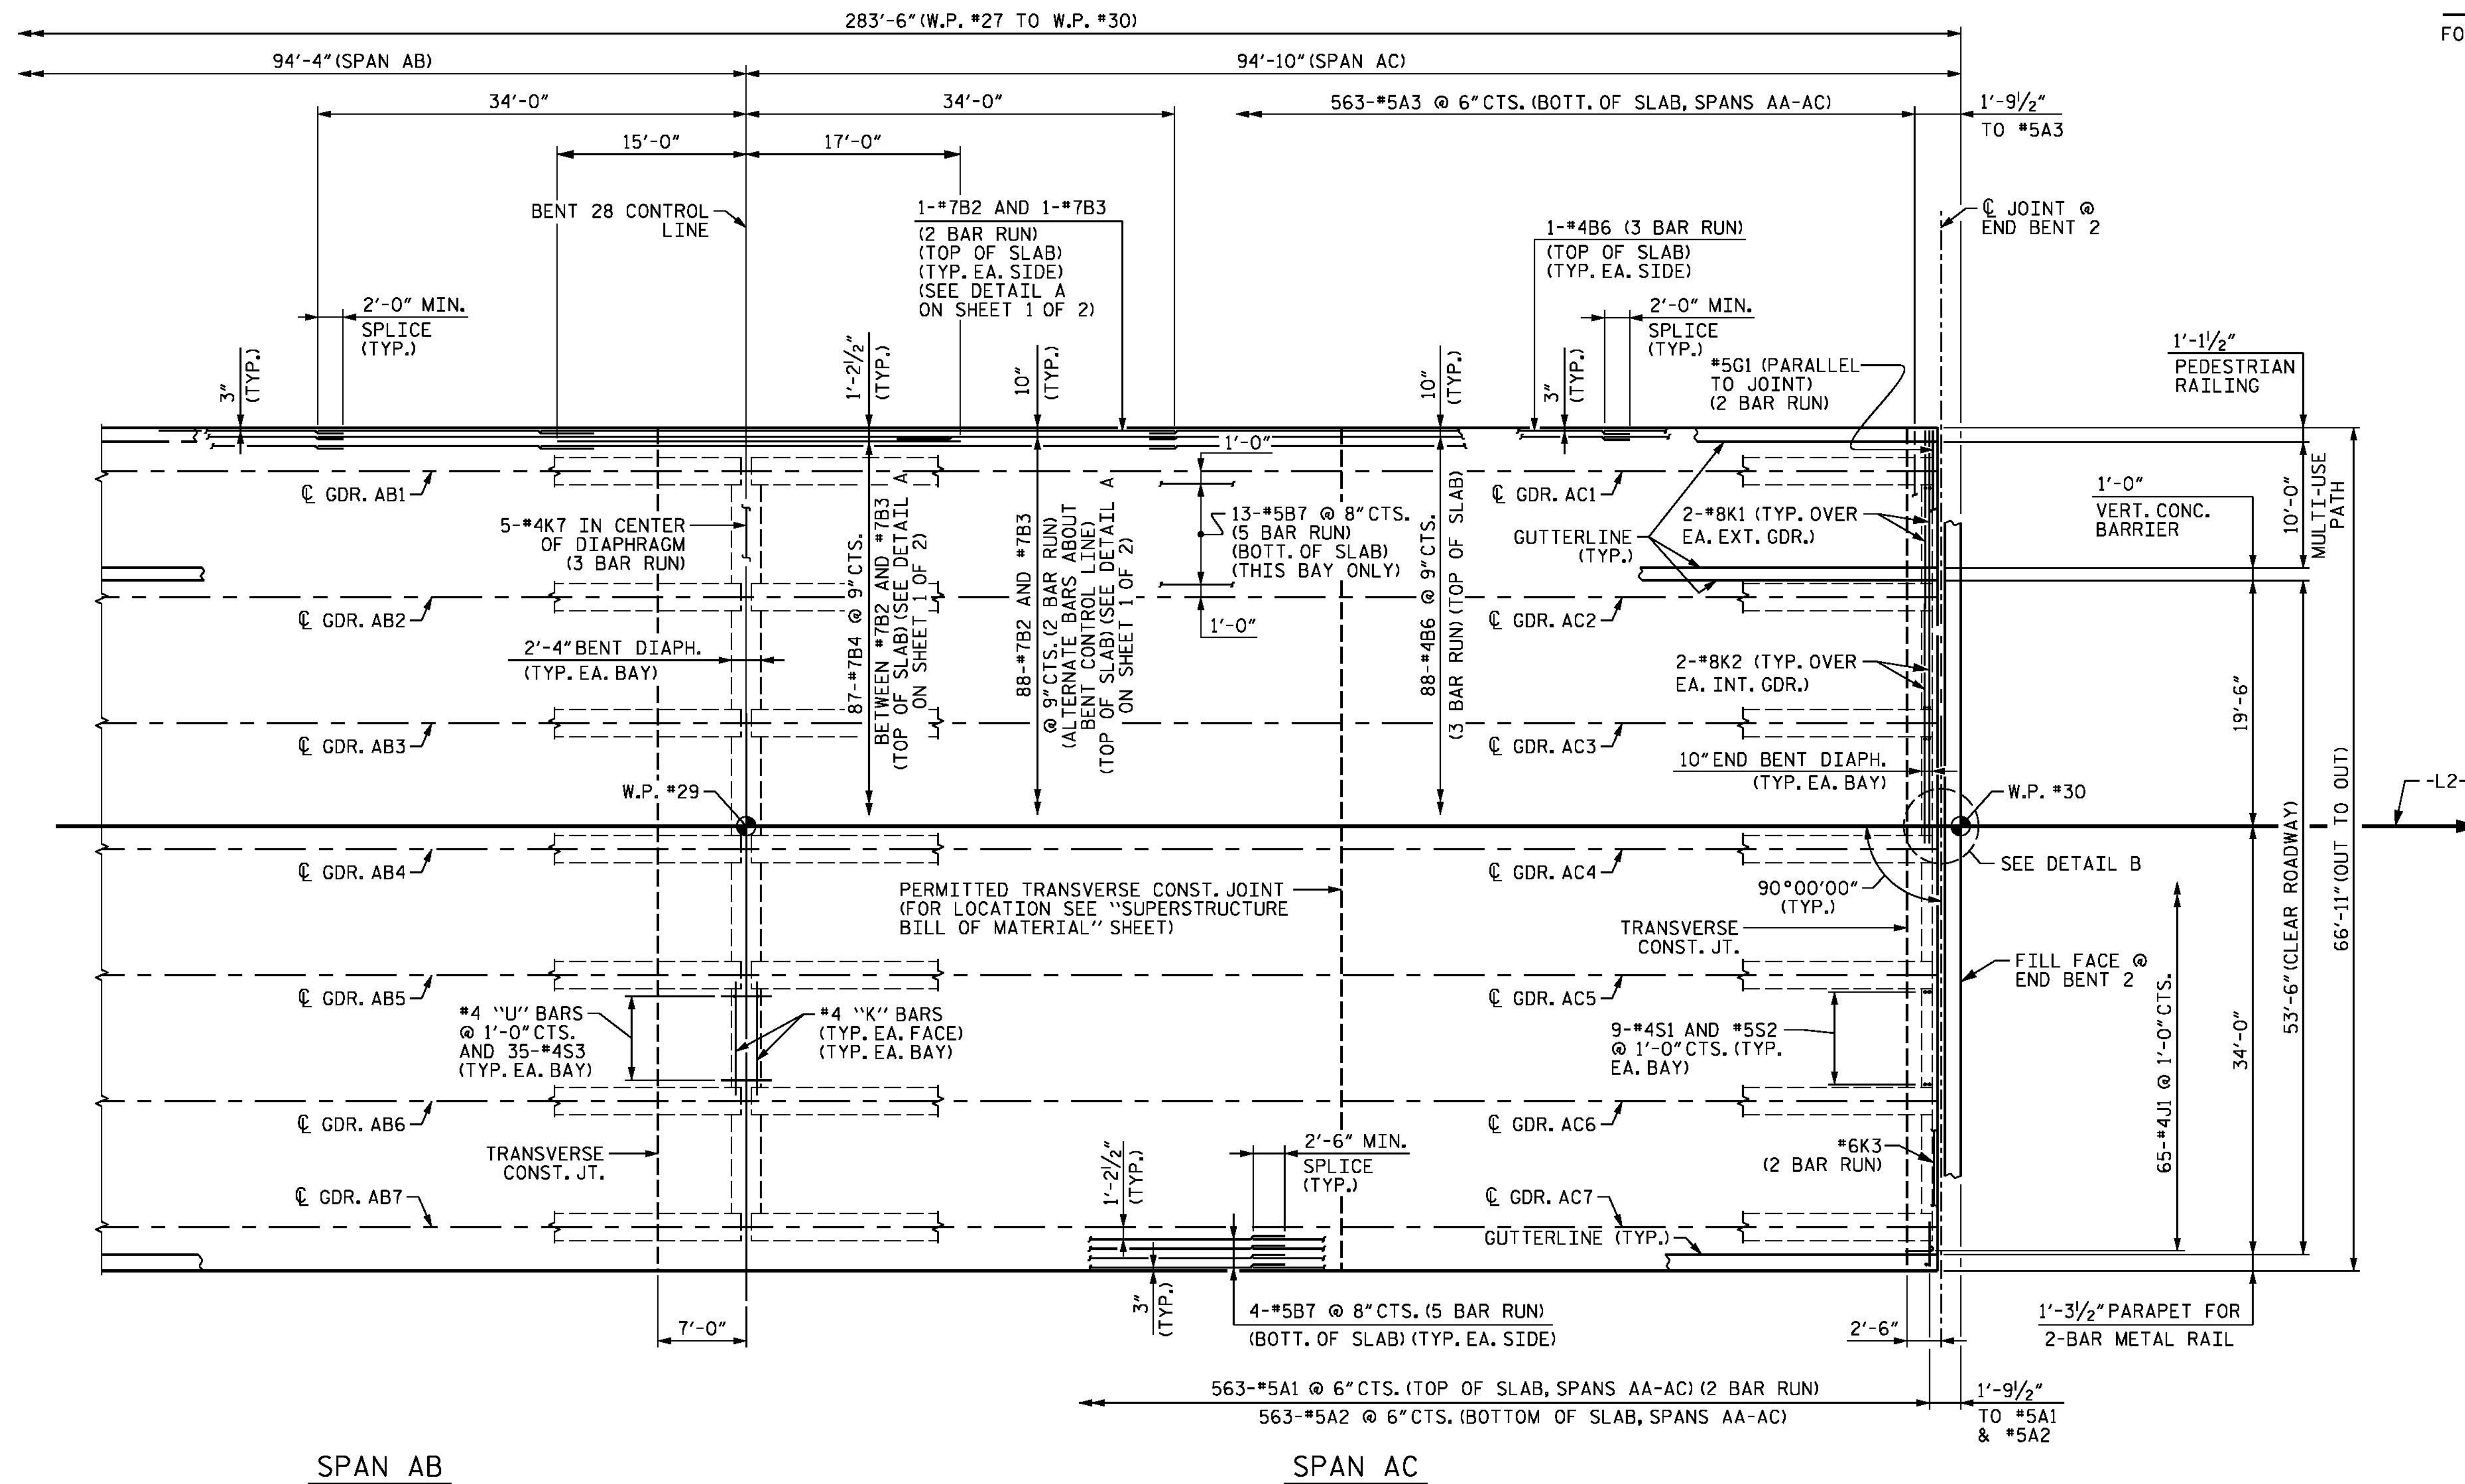

PART PLAN OF SPANS - UNIT 10

PROJECT NO. B-4929

PENDER COUNTY


STATION: 38+13.81 -L2-

SHEET 2 OF 2

STATE OF NORTH CAROLINA  
DEPARTMENT OF TRANSPORTATION  
RALEIGH

SUPERSTRUCTURE  
PLAN OF SPANS  
UNIT 10

SPANS AA, AB AND AC

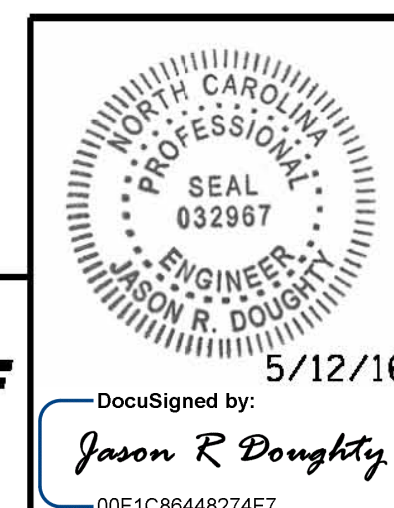

**PARSONS BRINCKERHOFF**  
434 FAYETTEVILLE STREET  
SUITE 1500  
RALEIGH, NC 27601  
LICENSE NO. F-0165

DocuSigned by:  
*Jason R. Doughty*  
5/12/16

DESIGNED BY:	J. BORUTA	DATE:	NOV 2015
DRAWN BY:	M. HOBBS	DATE:	NOV 2015
CHECKED BY:	E. DAVIS	DATE:	FEB 2016
DESIGN ENGINEER OF RECORD:	J. DOUGHTY	DATE:	MAY 2016

DOCUMENT NOT CONSIDERED FINAL  
UNLESS ALL SIGNATURES COMPLETED

REVISIONS						SHEET NO.
NO.	BY:	DATE:	NO.	BY:	DATE:	TOTAL SHEETS
1			3			278
2			4			278

5/10/2016 400\_117\_B4929\_SMJ\_PS82.dgn