


PLAN - UNIT 3

* MEASURED ALONG \bar{C} BARRIER
 ** MEASURED ALONG \bar{C} PARAPET

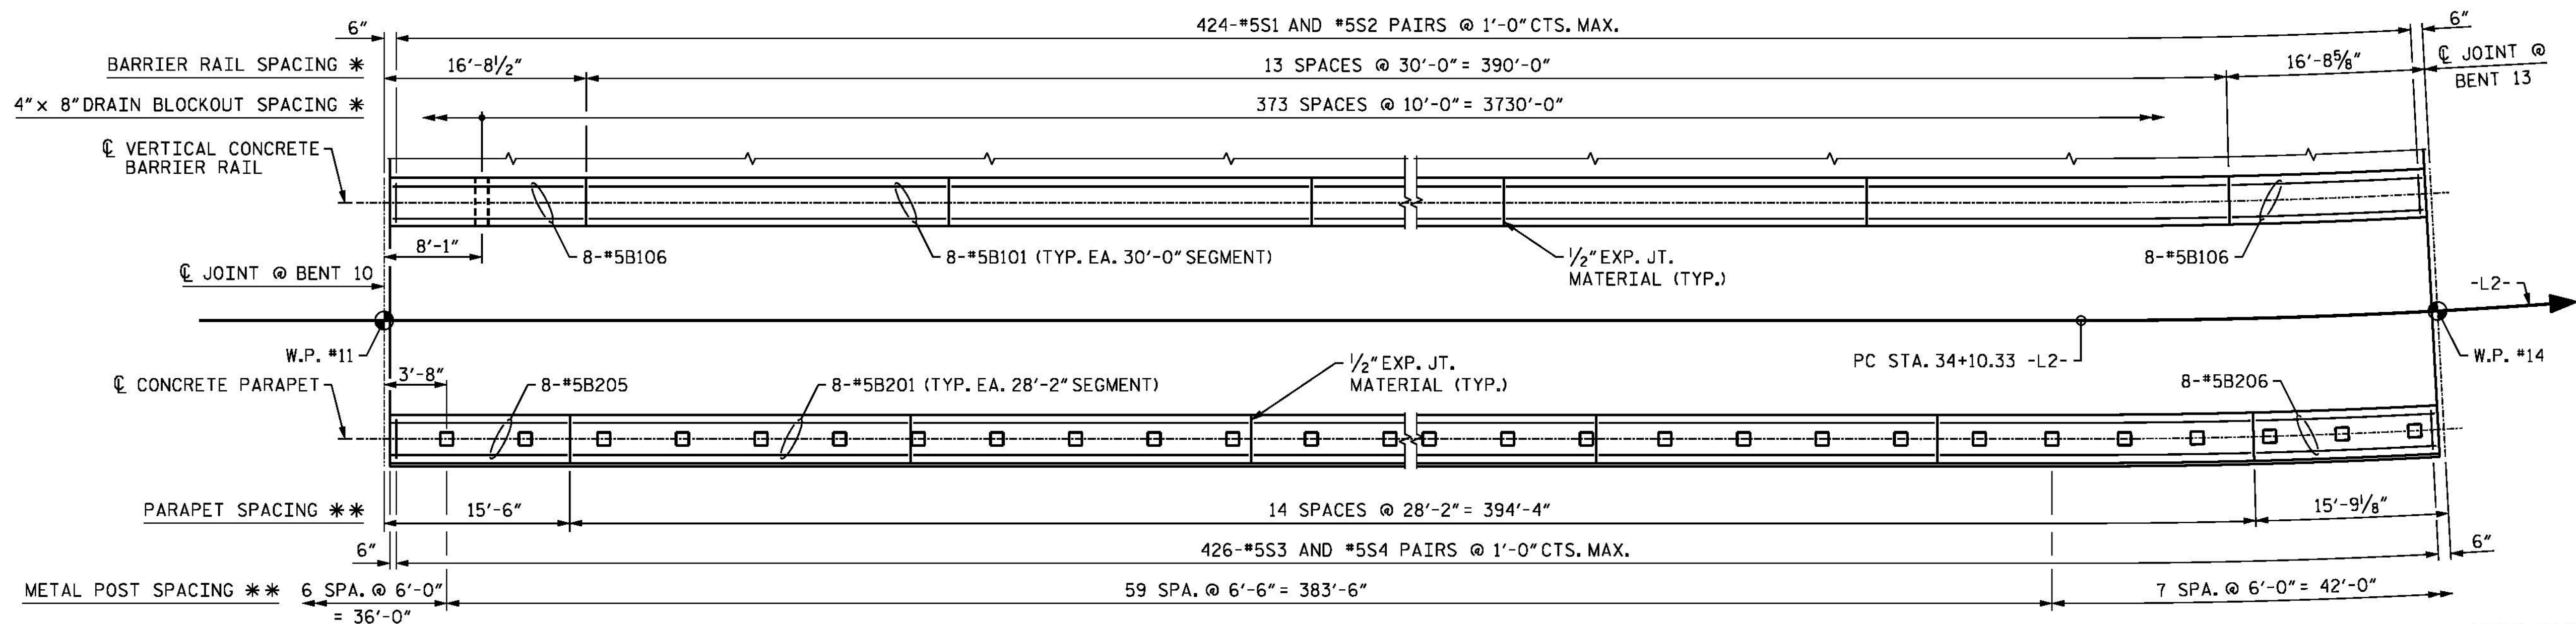


PLAN - UNIT 4

* MEASURED ALONG \bar{C} BARRIER
 ** MEASURED ALONG \bar{C} PARAPET

PROJECT NO. B-4929
PENDER COUNTY
 STATION: 38+13.81 -L2-

SHEET 2 OF 5

STATE OF NORTH CAROLINA
 DEPARTMENT OF TRANSPORTATION
 RALEIGH
 SUPERSTRUCTURE
 VERTICAL CONCRETE
 BARRIER RAIL, PARAPET
 AND RAIL POST LAYOUT

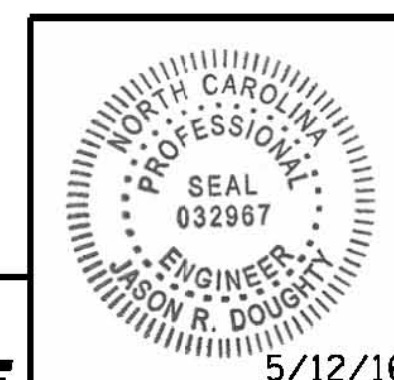

PARSONS BRINCKERHOFF
 434 FAYETTEVILLE STREET
 SUITE 1500
 RALEIGH, NC 27601
 LICENSE NO. F-0165

DocuSigned by:
 Jason R. Doughty
 00F1C86448274F7...

NOTES

ALL DIMENSIONS ARE HORIZONTAL UNLESS OTHERWISE NOTED.

**DOCUMENT NOT CONSIDERED FINAL
 UNLESS ALL SIGNATURES COMPLETED**

REVISIONS						SHEET NO.
NO.	BY:	DATE:	NO.	BY:	DATE:	S-115
1			3			TOTAL SHEETS
2			4			278

5/10/2016 400_227_B4929_SMU_RPS02.dgn

DESIGNED BY: J. SMITH DATE: NOV 2015
 DRAWN BY: K. WHITE DATE: NOV 2015
 CHECKED BY: E. DAVIS DATE: FEB 2016
 DESIGN ENGINEER OF RECORD: J. DOUGHTY DATE: MAY 2016