
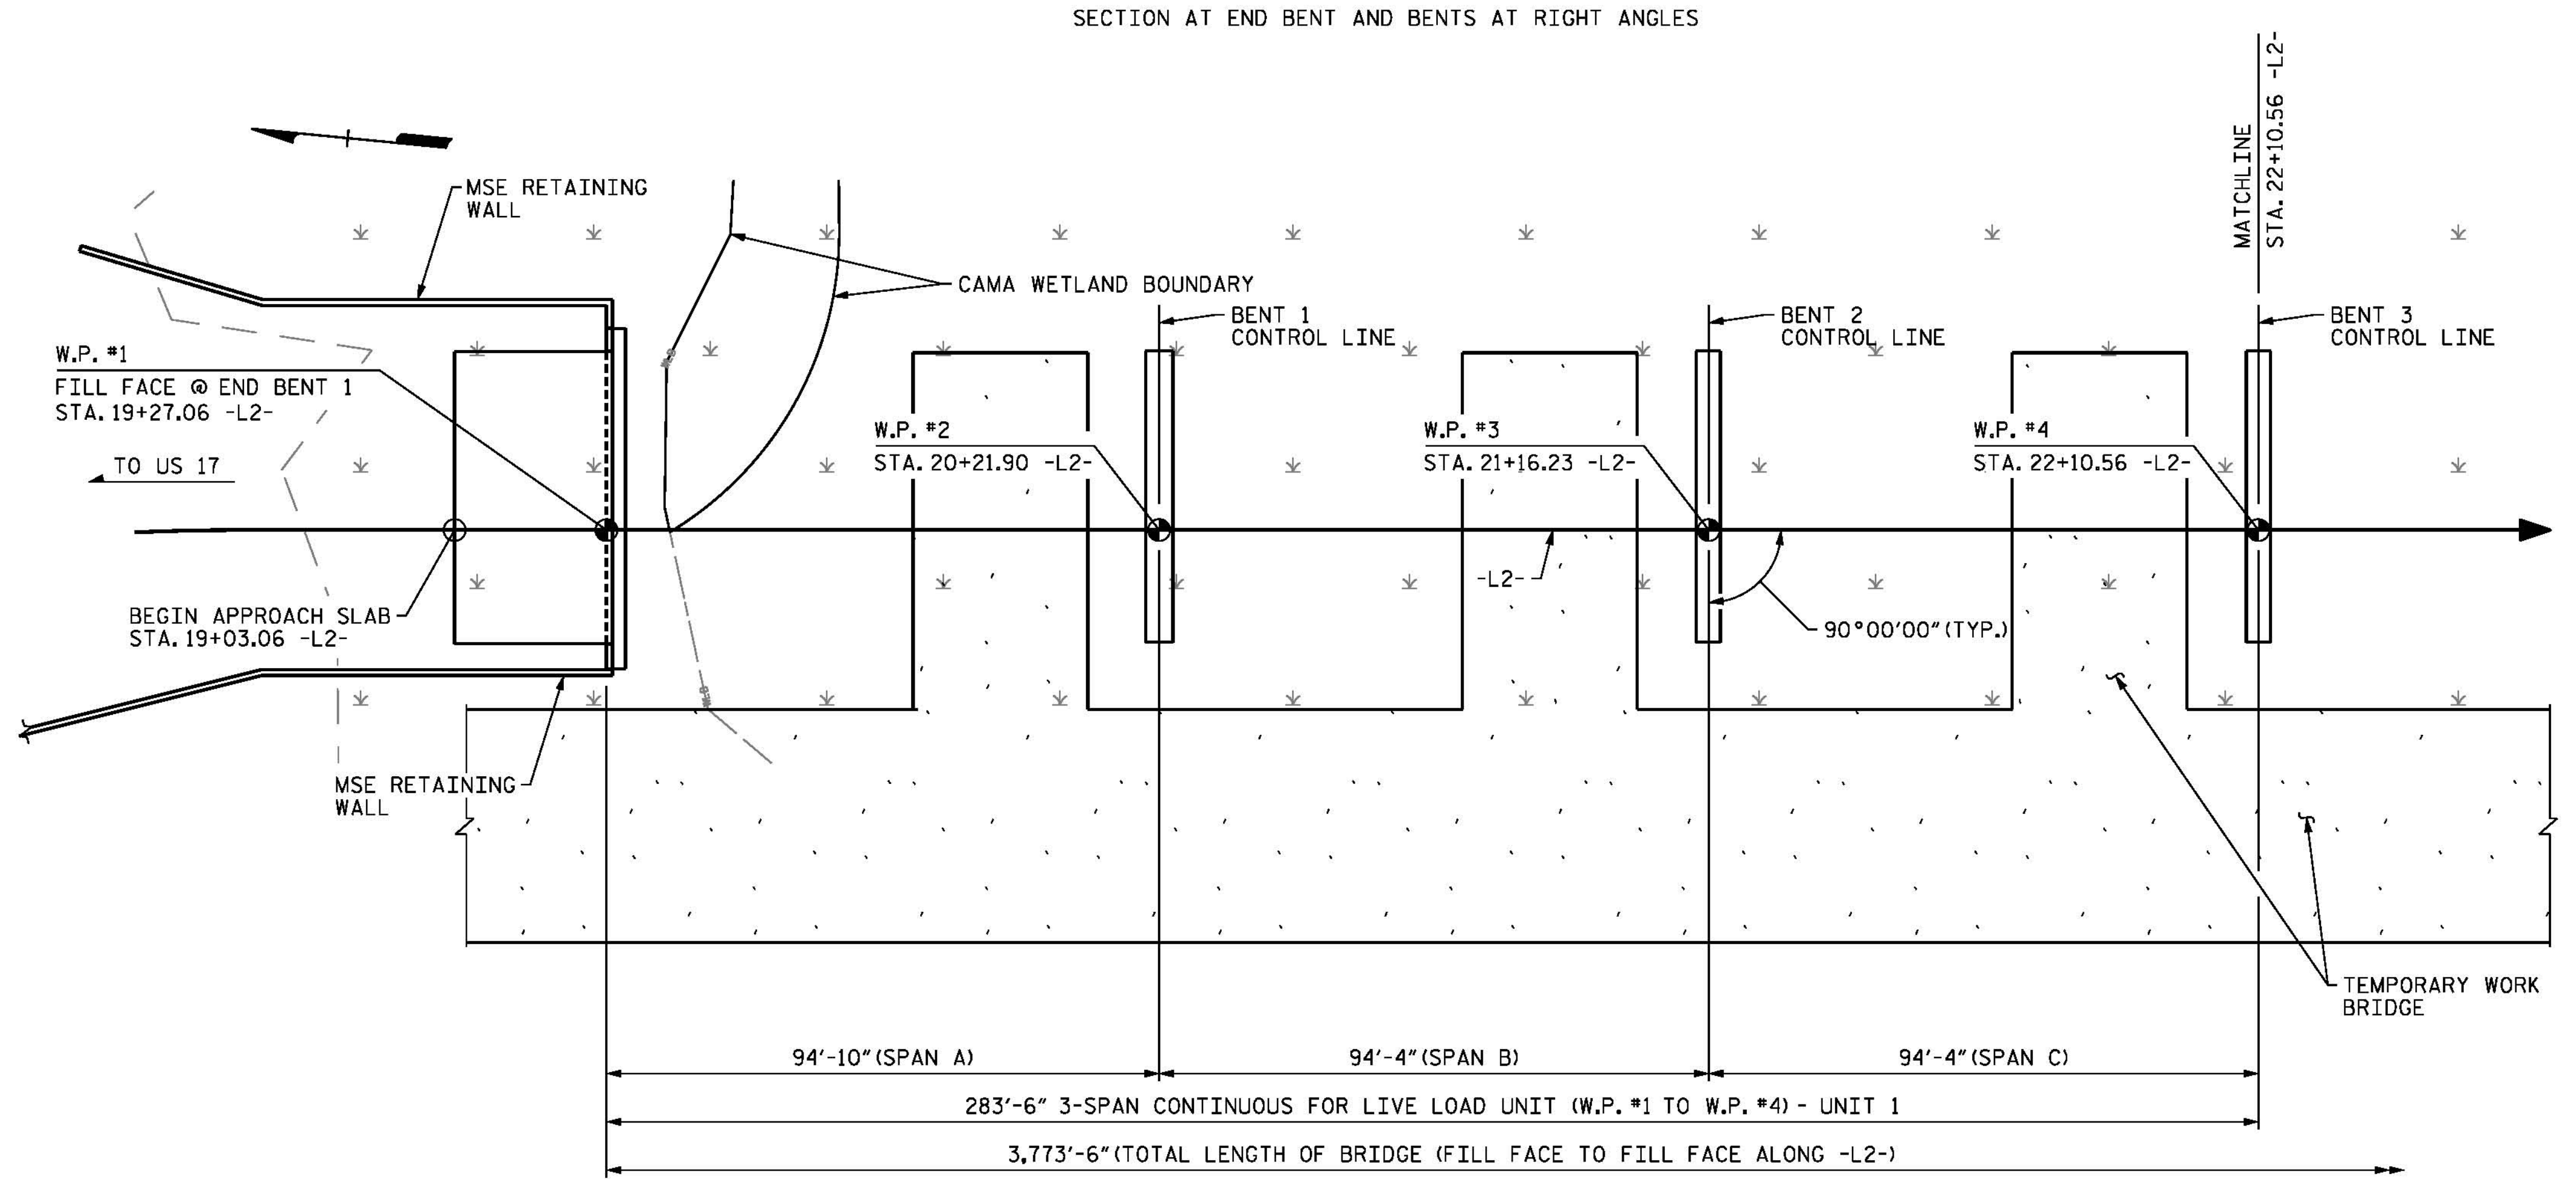


19+00
GRADE DATA -L2-
 PI = 18+20.00
 EL = 6.03'
 VC = 300'
 (-)2.0667% (+)3.9000%


SPAN A

SPAN B

SPAN C

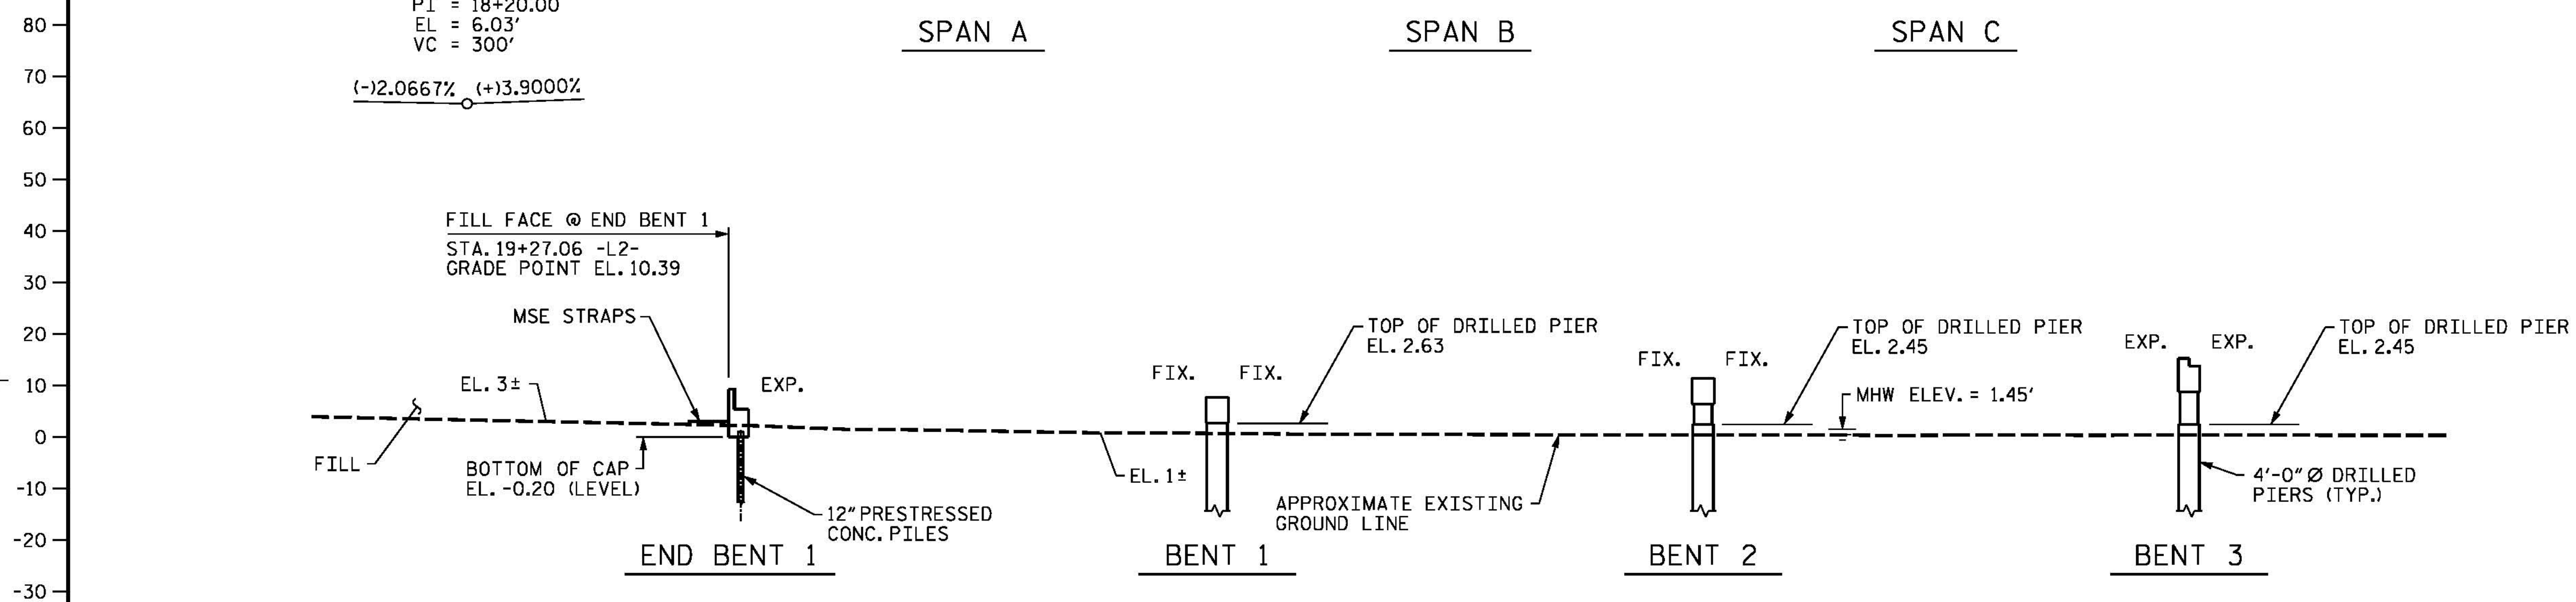

PROJECT NO. B-4929
PENDER COUNTY
 STATION: 38+13.81 -L2-
 SHEET 1 OF 9 STEEL ALTERNATE
 REPLACES BRIDGE NO. 16

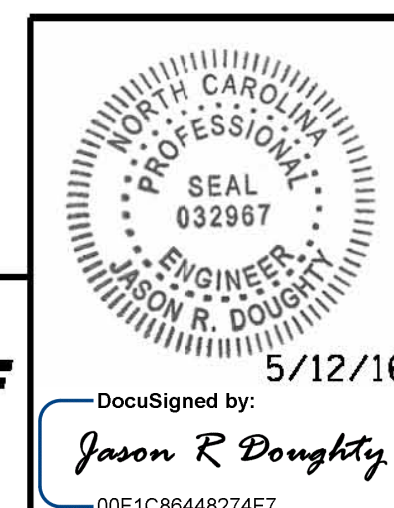

PARSONS BRINCKERHOFF
 434 FAYETTEVILLE STREET
 SUITE 1500
 RALEIGH, NC 27601
 LICENSE NO. F-0165

STATE OF NORTH CAROLINA
 DEPARTMENT OF TRANSPORTATION
 RALEIGH
GENERAL DRAWING
 FOR BRIDGE ON
 NC 50/NC 210 OVER THE
 INTRACOASTAL WATERWAY

REVISIONS						SHEET NO.
NO.	BY:	DATE:	NO.	BY:	DATE:	S-212
1			3			TOTAL SHEETS
2			4			278

DESIGNED BY: B. LOFLIN DATE: JAN 2016
 DRAWN BY: K. WHITE DATE: JAN 2016
 CHECKED BY: J. DOUGHTY DATE: MAR 2016
 DESIGN ENGINEER OF RECORD: J. DOUGHTY DATE: MAY 2016

DocuSigned by:
Jason R. Doughty
 5/12/16
 00F1C86448274F7...

**DOCUMENT NOT CONSIDERED FINAL
 UNLESS ALL SIGNATURES COMPLETED**

5/11/2016 401_001_B4929_SMJ_GD1S.dgn