



SECTION ALONG -L2-
SECTION AT BENTS AT RIGHT ANGLES

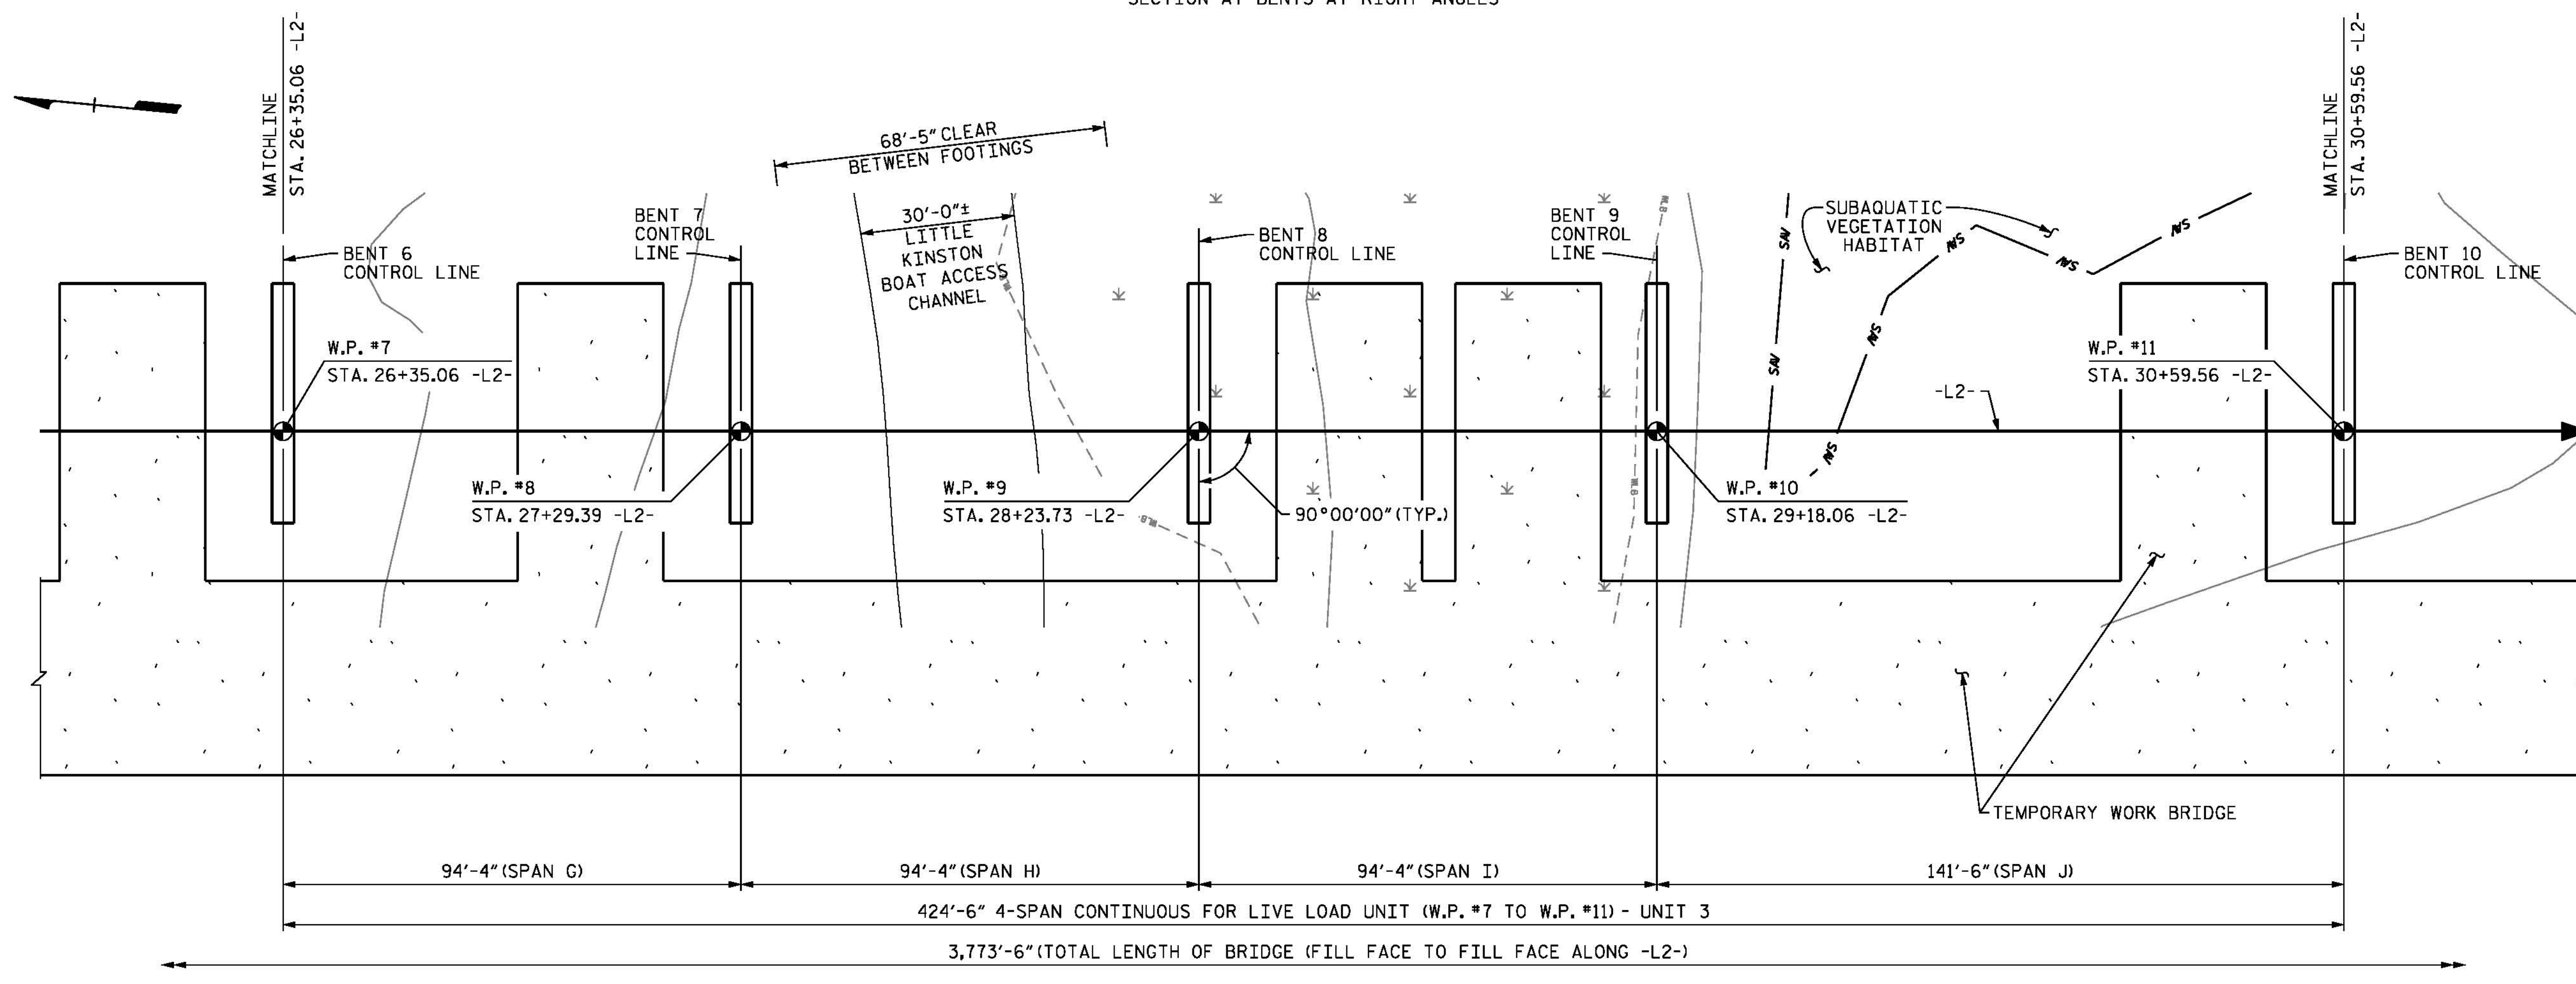

PLAN
DRILLED PIERS AND COLUMNS NOT SHOWN FOR CLARITY

PROJECT NO. B-4929
PENDER COUNTY
 STATION: 38+13.81 -L2-
 SHEET 3 OF 9 STEEL ALTERNATE

STATE OF NORTH CAROLINA DEPARTMENT OF TRANSPORTATION RALEIGH					
GENERAL DRAWING FOR BRIDGE ON NC 50/NC 210 OVER THE INTRACOASTAL WATERWAY					
SHEET NO. S-214					
REVISIONS					
NO.	BY:	DATE:	NO.	BY:	DATE:
1			3		
2			4		
TOTAL SHEETS 278					

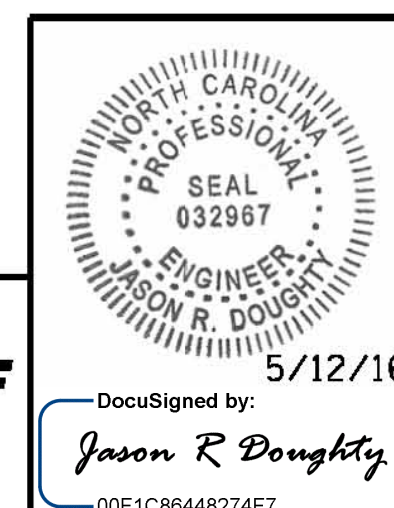

PARSONS BRINCKERHOFF
 434 FAYETTEVILLE STREET
 SUITE 1500
 RALEIGH, NC 27601
 LICENSE NO. F-0165

DocuSigned by:
Jason R Doughty
 5/12/16

**DOCUMENT NOT CONSIDERED FINAL
 UNLESS ALL SIGNATURES COMPLETED**

5/11/2016 401_005_B4929_SMU_GD3S.dgn

DESIGNED BY:	B. LOFLIN	DATE:	JAN 2016
DRAWN BY:	K. WHITE	DATE:	JAN 2016
CHECKED BY:	J. DOUGHTY	DATE:	MAR 2016
DESIGN ENGINEER OF RECORD:	J. DOUGHTY	DATE:	MAY 2016