
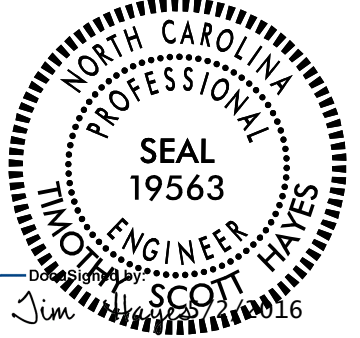
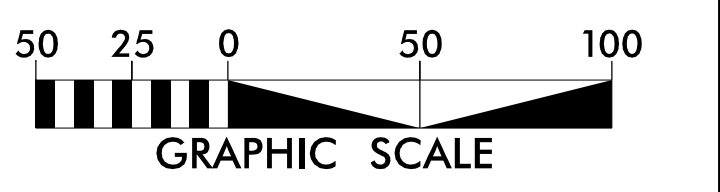


DETAIL SHOWING PAVEMENT REMOVAL

PROJECT REFERENCE NO. B-4490	SHEET NO. 2B-3
RW SHEET NO.	
ROADWAY DESIGN ENGINEER	
	
DOCUMENT NOT CONSIDERED FINAL UNLESS ALL SIGNATURES COMPLETED	
PLANS PREPARED BY: PARSONS BRINCKERHOFF 434 FAYETTEVILLE STREET SUITE 1500 RALEIGH, NC 27601 LICENSE NO. E-0165	

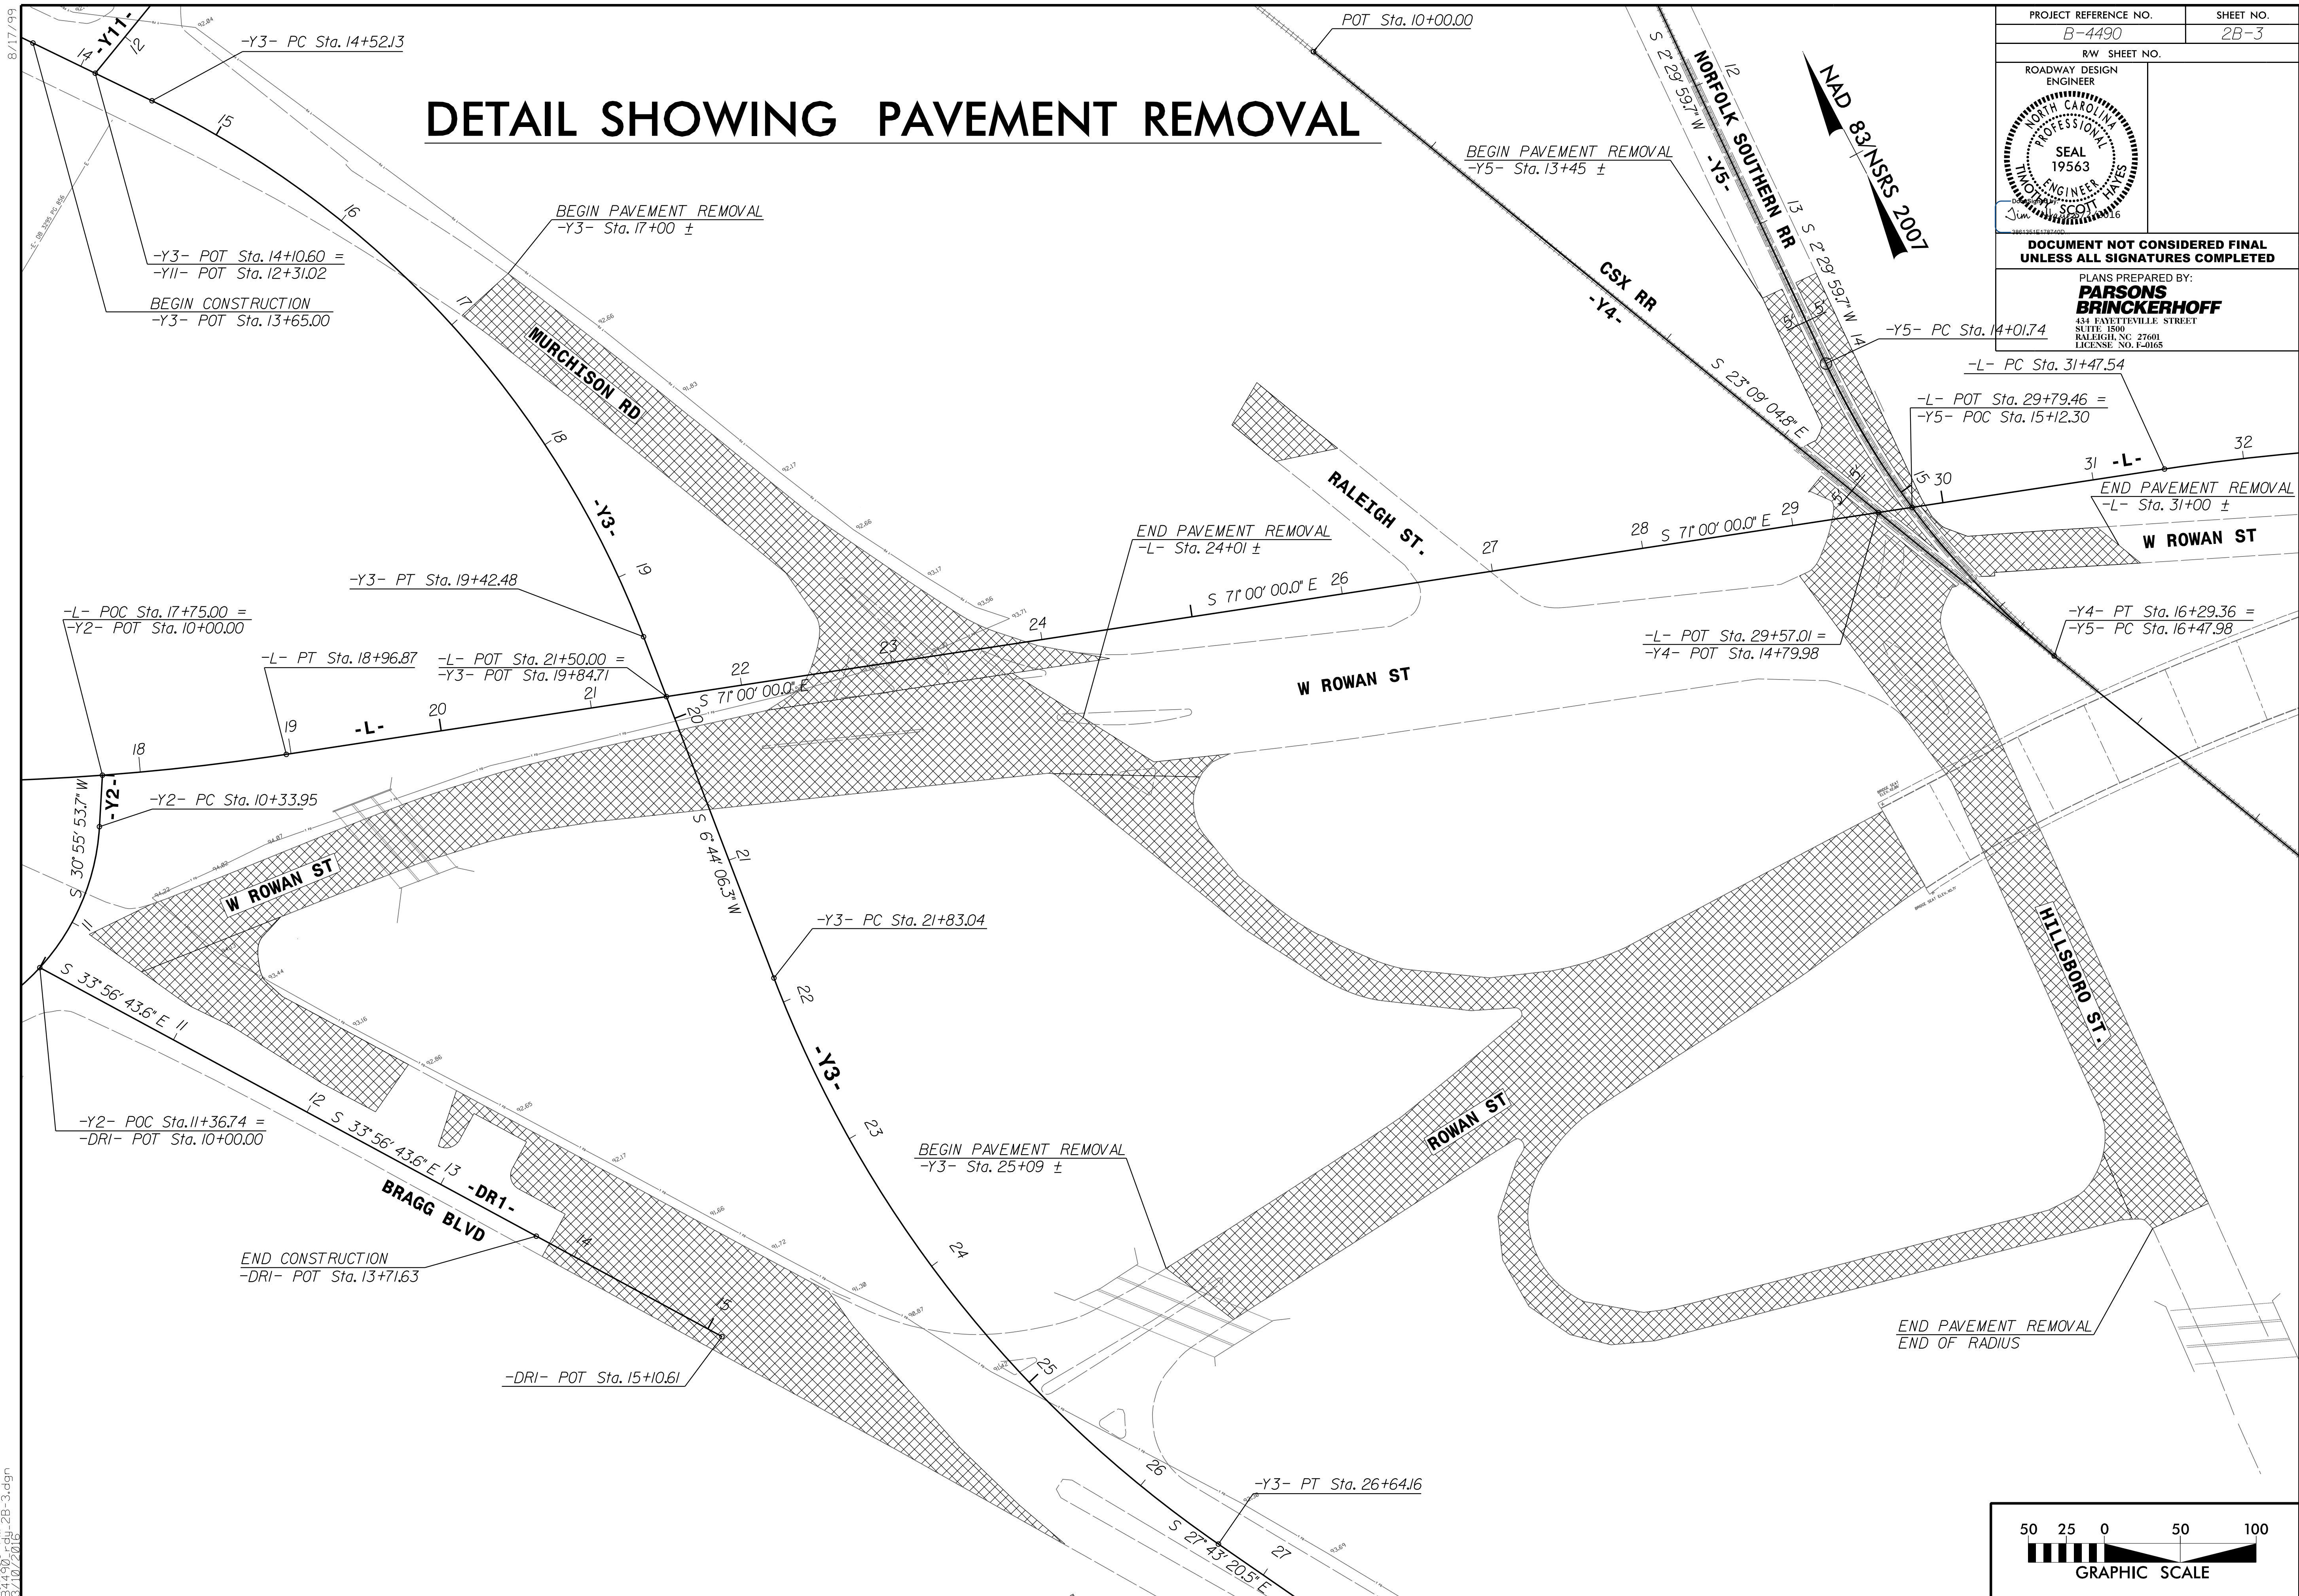

4/4/00 PM 11:28:33.dgn
3/10/2016