

PROJECT REFERENCE NO. B-4490	SHEET NO. 10
ROADWAY DESIGN ENGINEER	HYDRAULICS ENGINEER

DOCUMENT NOT CONSIDERED FINAL
UNLESS ALL SIGNATURES COMPLETED

PLANS PREPARED BY:
PARSONS BRINCKERHOFF
434 FAYETTEVILLE STREET
SUITE 1500
RALEIGH, NC 27601
LICENSE NO. E-0165

FREDERICK L. GRAHAM
DB 4652 PG 271

25BKBUS

25BKBUS

20' BST DRIVE

EXISTING R/W

EXISTING R/W

EXISTING R/W

EXISTING R/W

EXISTING R/W

EXISTING R/W

EXISTING R/W

EXISTING R/W



EXISTING R/W

EXISTING R/W

EXISTING R/W

EXISTING R/W

A PERMANENT SOIL REINFORCEMENT MAT (PSRM) SHALL BE PLACED ON SLOPES STEEPER THAN 3:1 (H:V) FROM STA. 25+50± -L- (LEFT) TO STA. 39+00± -L- (LEFT) AND STA. 28+00± -L- (RIGHT) TO STA. 34+60± -L- (RIGHT). SEE PERMANENT SOIL REINFORCEMENT MAT SPECIAL PROVISION.

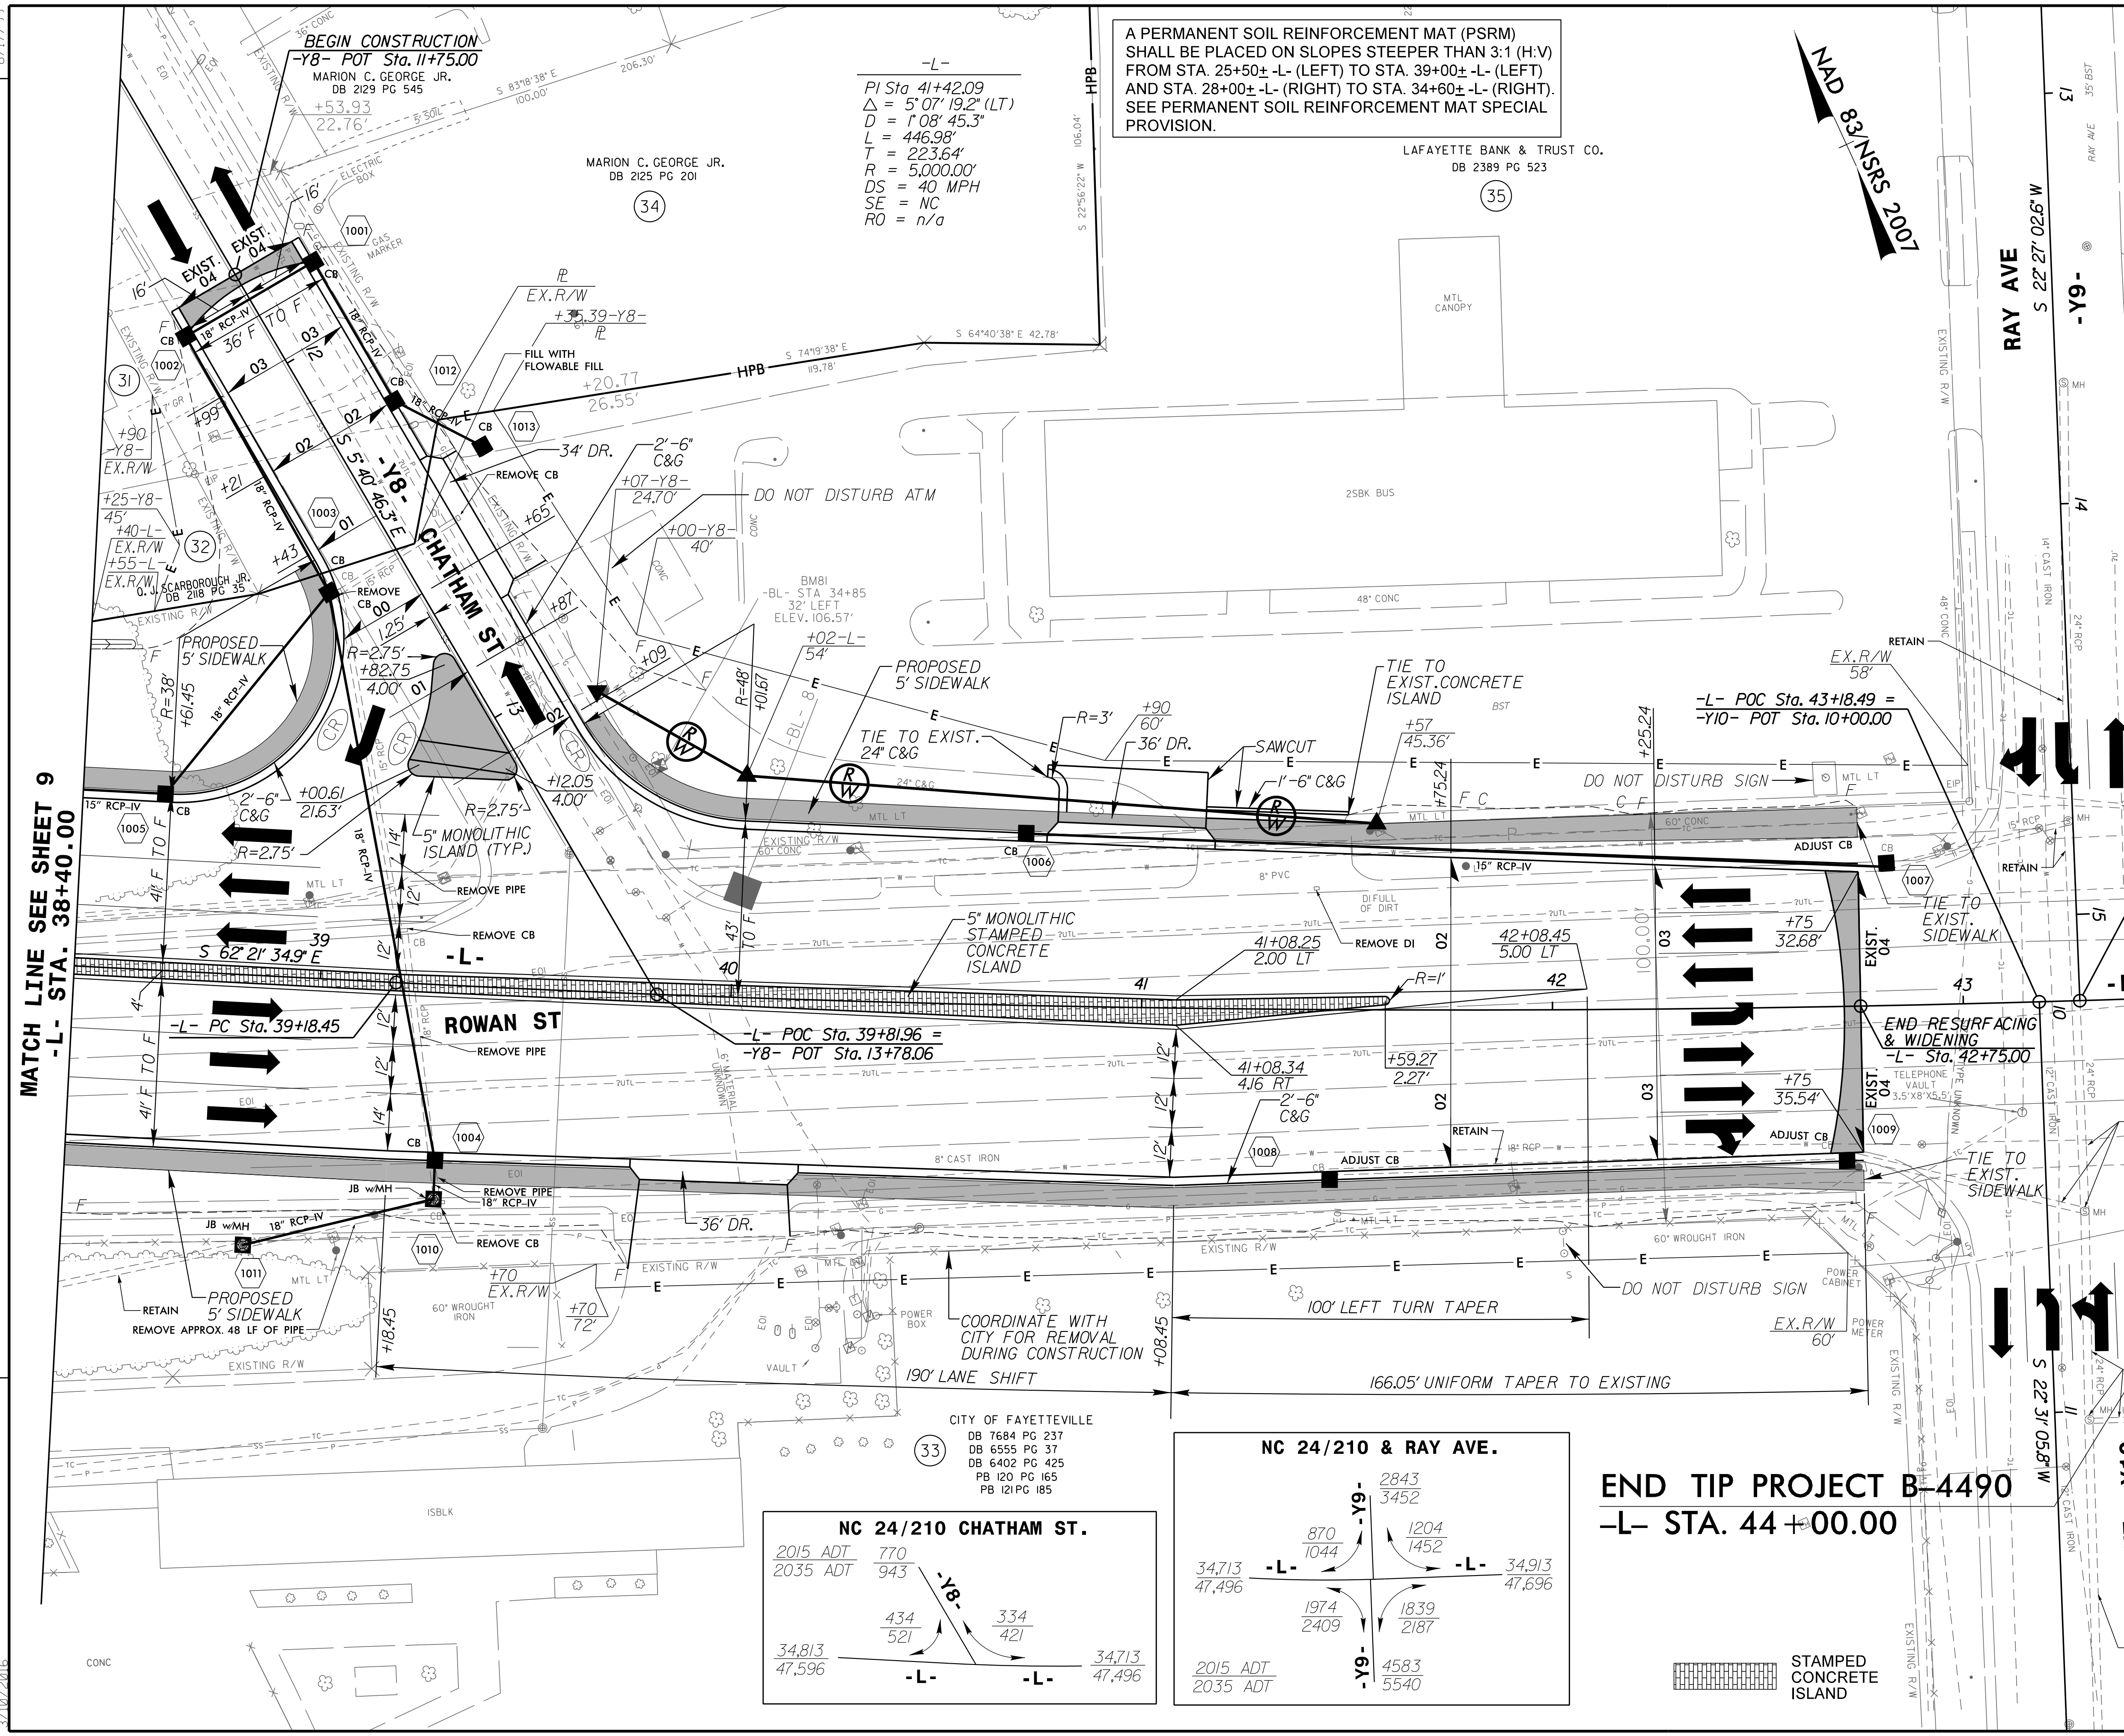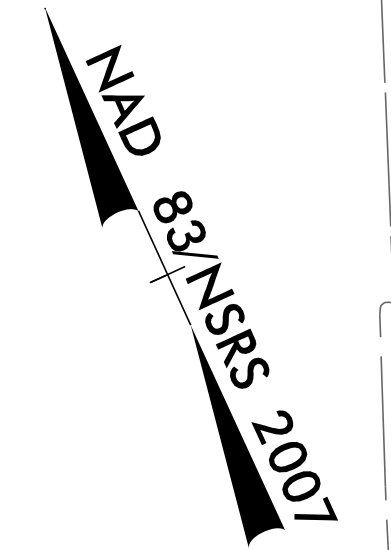

MATCH LINE SEE SHEET 9
-L- STA. 38+40.00


NC 24/210 CHATHAM ST.

2015 ADT	770	34,813	47,596
2035 ADT	943	34,713	47,496

NC 24/210 & RAY AVE.

2843	3452	34,913	47,696
870	1044	34,713	47,496
1204	1452	1974	2409
1839	2187	4583	5540

END TIP PROJECT B-4490
-L- STA. 44+00.00

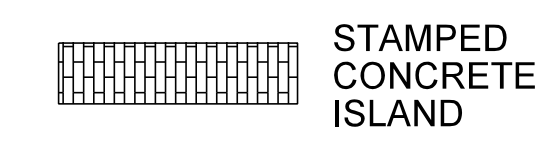

SEE SHEET No. 21 FOR -L- PROFILE
SEE SHEET No. 24 FOR -Y8- PROFILE

REVISIONS

5:20:45 PM
3/10/2016
C:\psh\10.dgn