
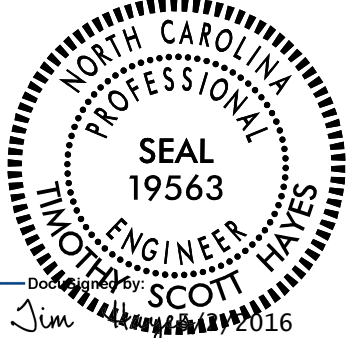
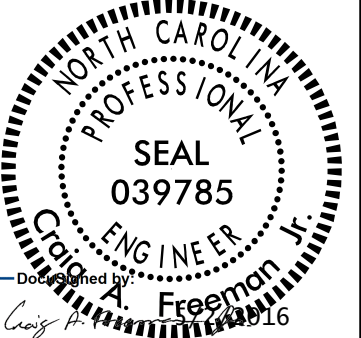
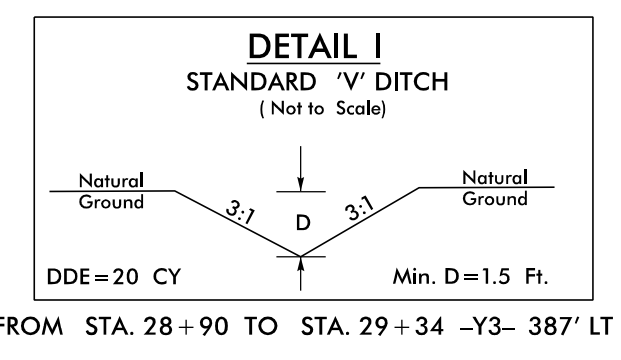


PROJECT REFERENCE NO. B-4490		SHEET NO. 16	
ROADWAY DESIGN ENGINEER		HYDRAULICS ENGINEER	
			
DOCUMENT NOT CONSIDERED FINAL UNLESS ALL SIGNATURES COMPLETED			
PLANS PREPARED BY: PARSONS BRINCKERHOFF 434 FAYETTEVILLE STREET SUITE 1500 RALEIGH, NC 27601 LICENSE NO. E-0165			

NAD 83/NSRS 2007

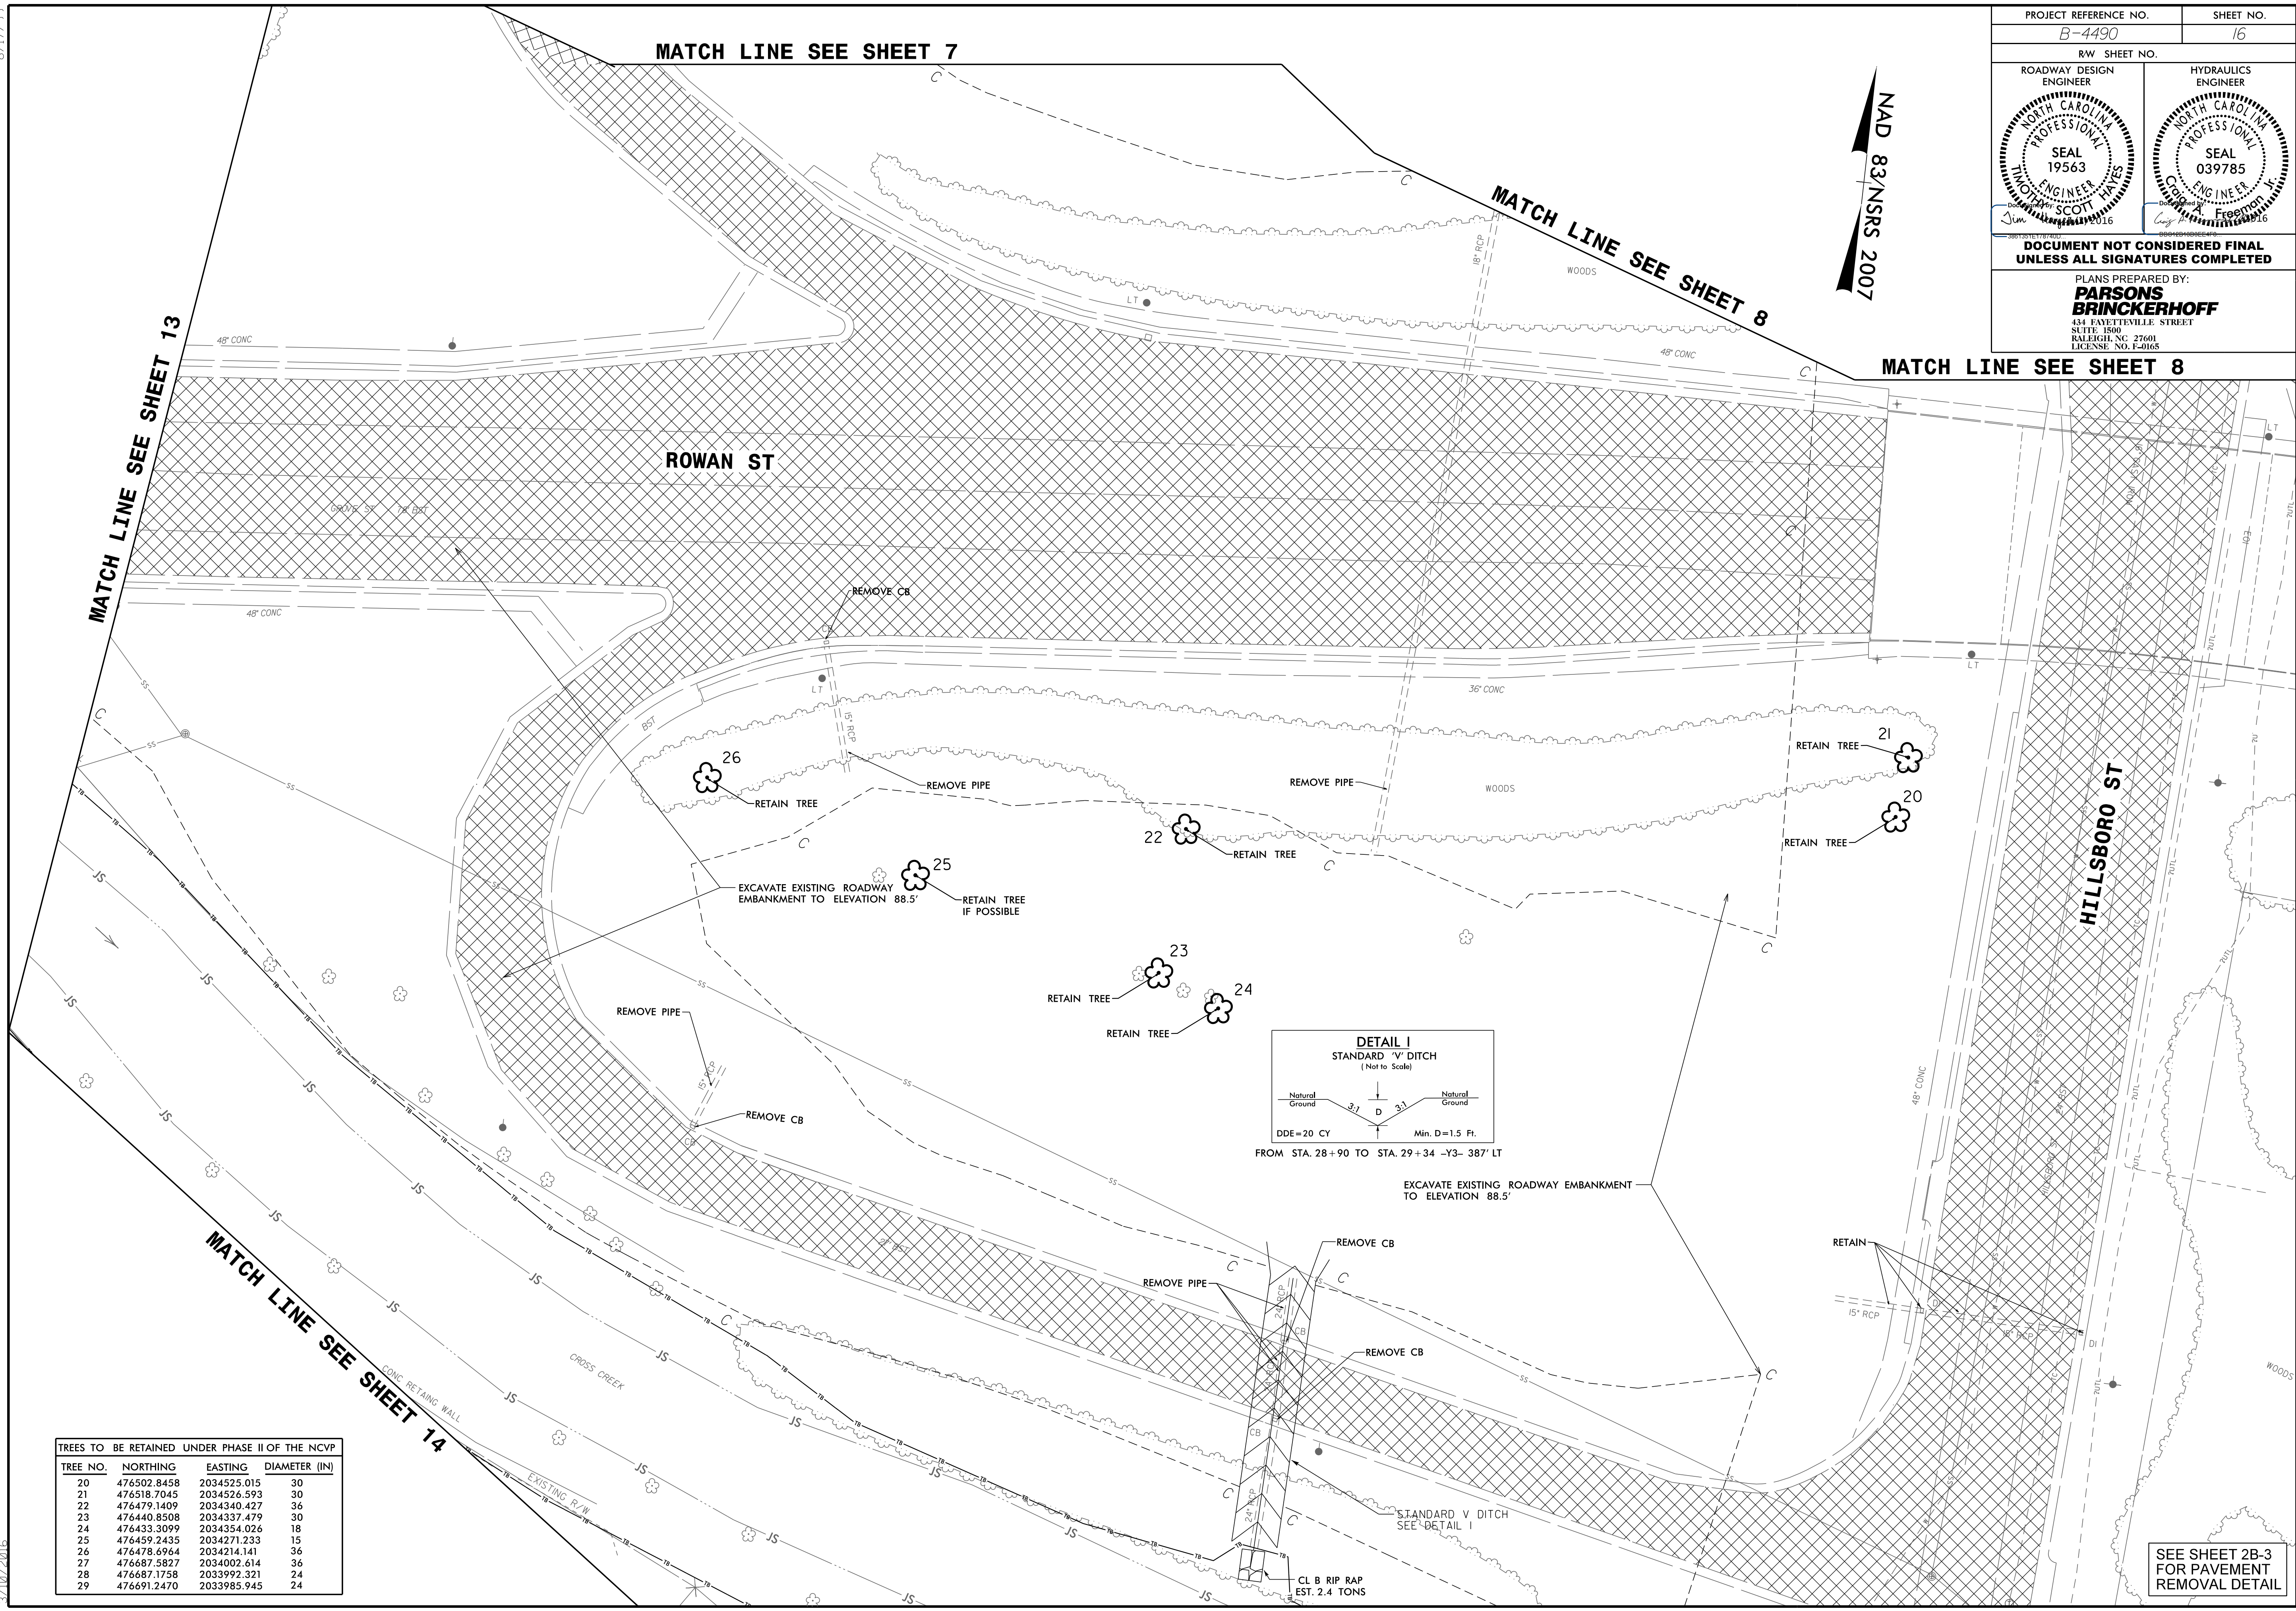

TREES TO BE RETAINED UNDER PHASE II OF THE NCVF

TREE NO.	NORTHING	EASTING	DIAMETER (IN)
20	476502.8458	2034525.015	30
21	476518.7045	2034526.593	30
22	476479.1409	2034340.427	36
23	476440.8508	2034337.479	30
24	476433.3099	2034354.026	18
25	476459.2435	2034271.233	15
26	476478.6964	2034214.141	36
27	476687.5827	2034002.614	36
28	476687.1758	2033992.321	24
29	476691.2470	2033985.945	24

SEE SHEET 2B-3 FOR PAVEMENT REMOVAL DETAIL

8.17.99
5.25.12 PM
3.10.16
F:\uash_16.dgn