


5/14/99

PROJECT REFERENCE NO. B-4490	SHEET NO. 20
ROADWAY DESIGN ENGINEER SEAL 19563 NORTH CAROLINA PROFESSIONAL ENGINEER TIMOTHY S. BENTLEY	HYDRAULICS ENGINEER SEAL 039785 NORTH CAROLINA PROFESSIONAL ENGINEER C. A. FREEMAN
DOCUMENT NOT CONSIDERED FINAL UNLESS ALL SIGNATURES COMPLETED	
PLANS PREPARED BY: PARSONS BRINCKERHOFF 434 FAYETTEVILLE STREET SUITE 1500 RALEIGH, NC 27601 LICENSE NO. E-0165	

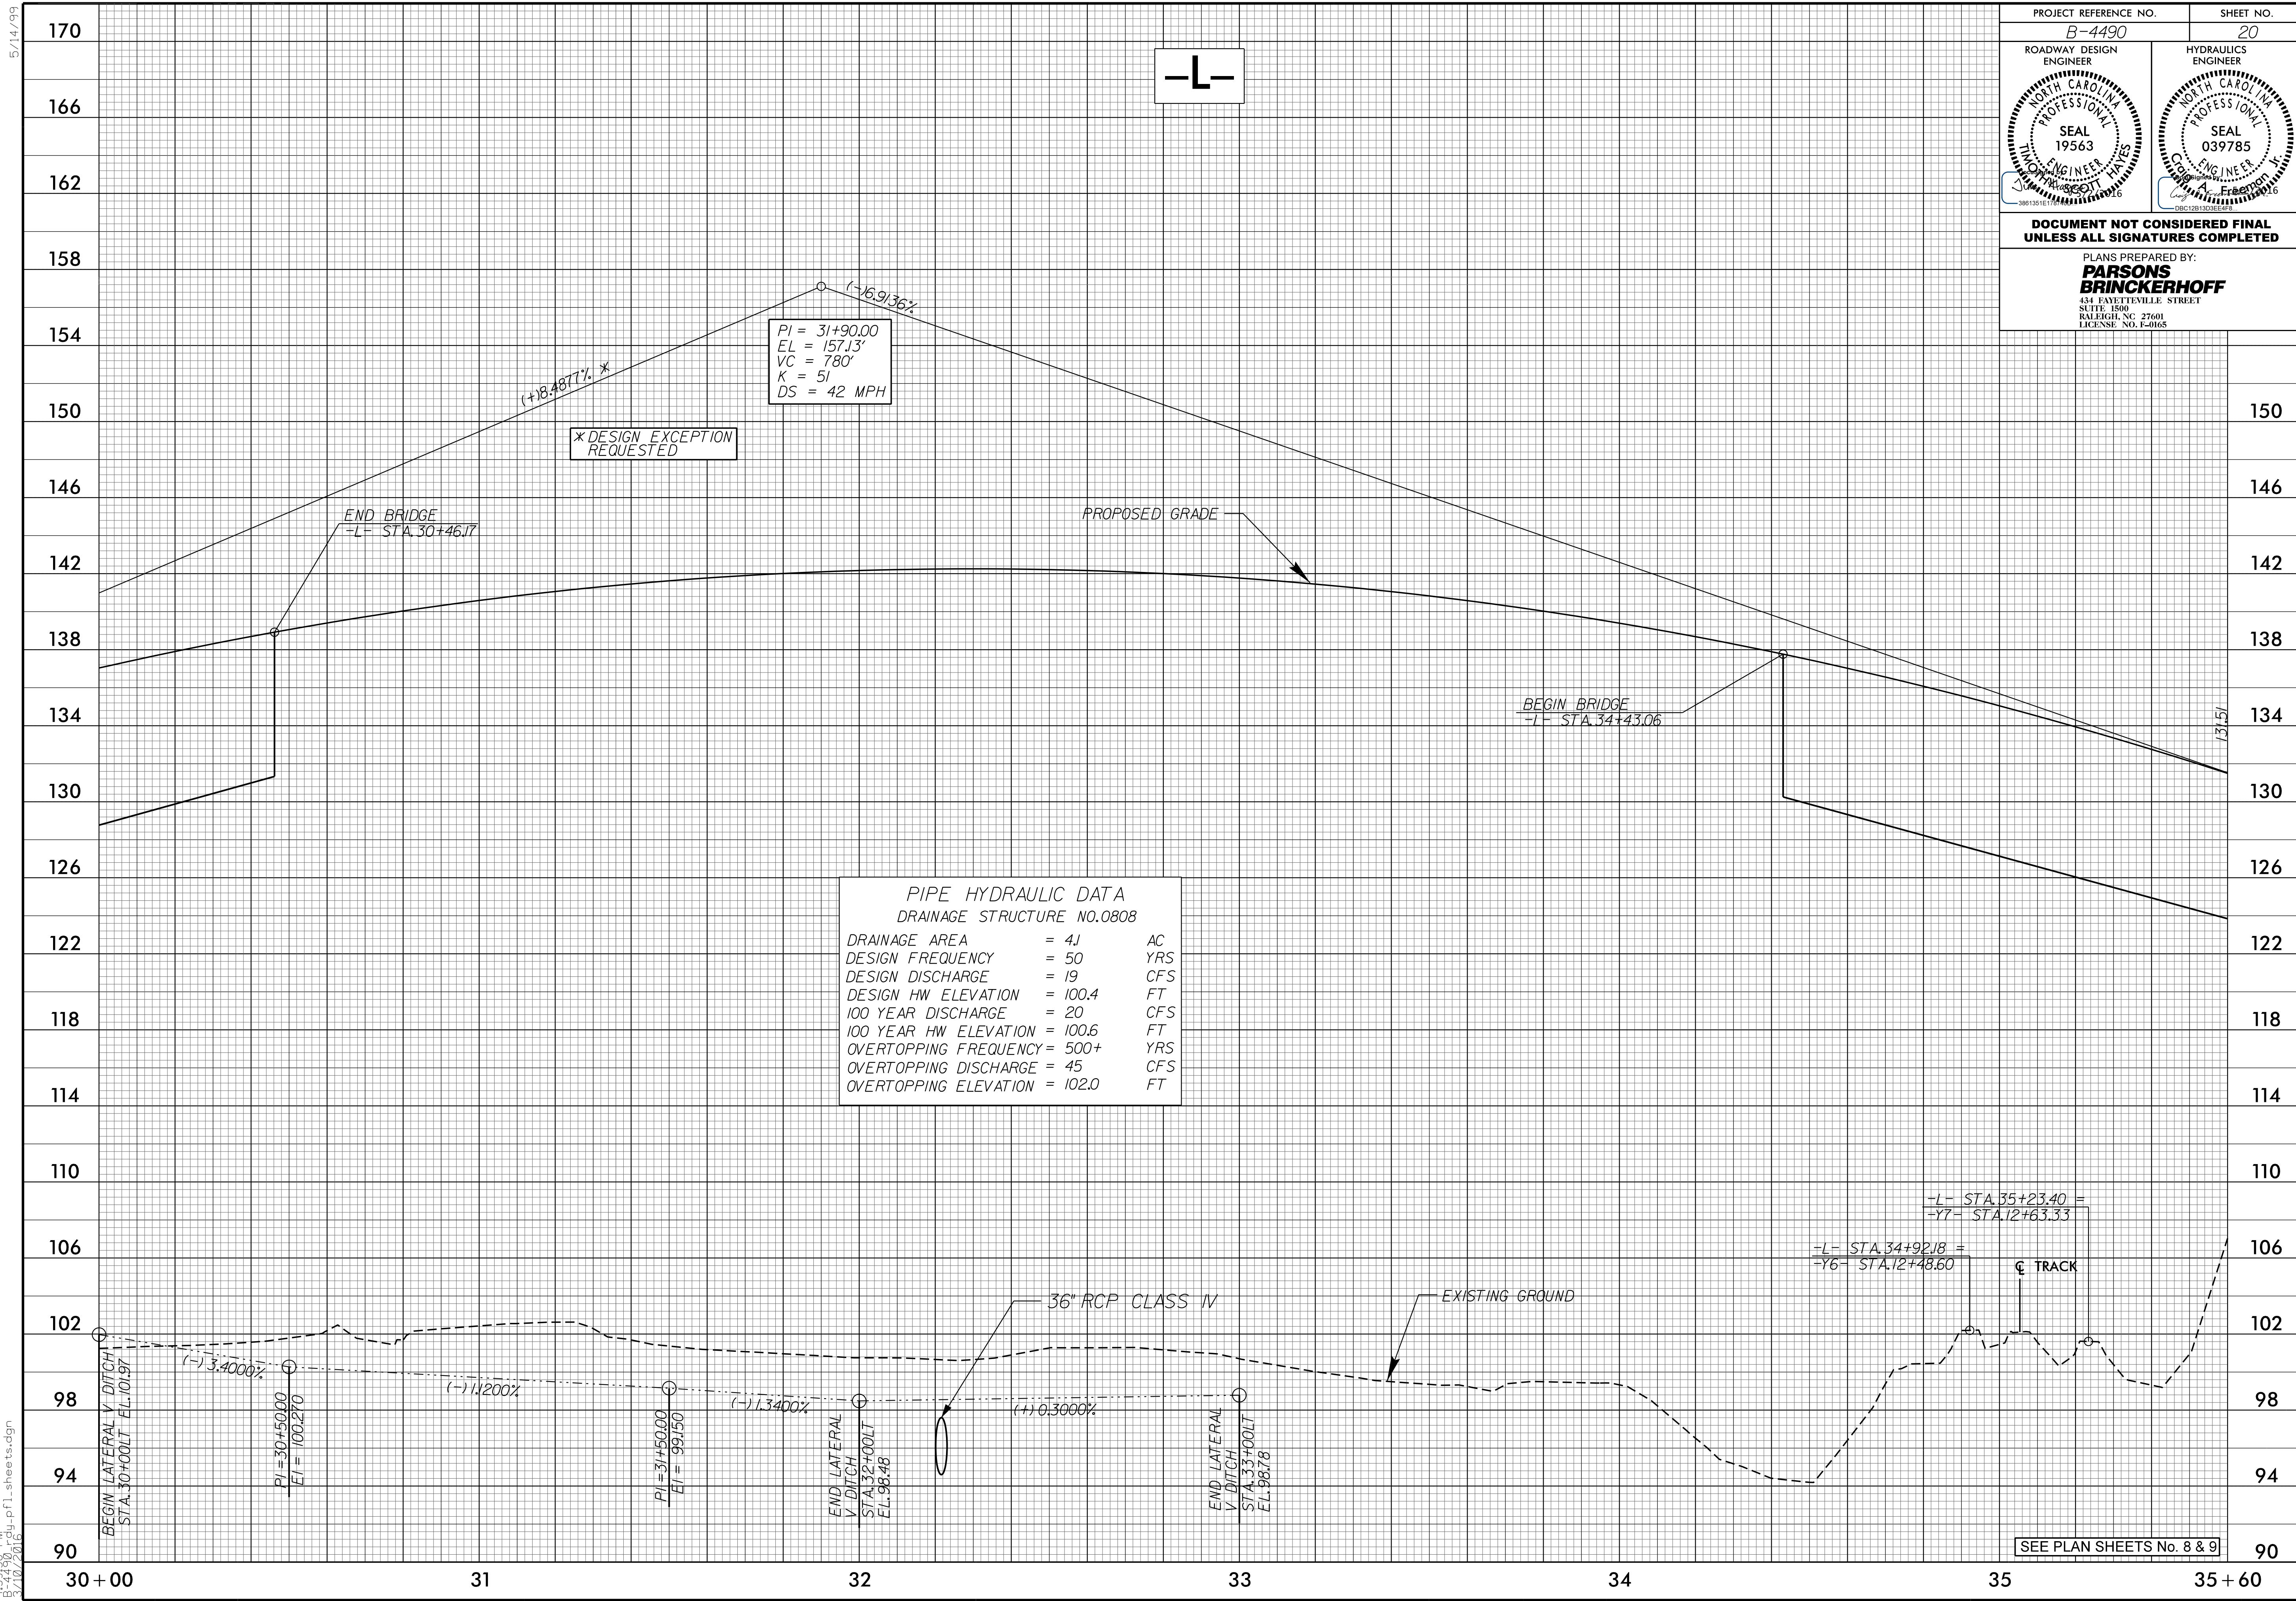

4:59:58 PM
B:\4490\rdy-p\1_sheets.dgn
3/10/2016

SEE PLAN SHEETS No. 8 & 9