


PLOT DRIVER: NCDOT\_pdf\_color\_eng\_100.plt  
 USER: charnden  
 FILE: p:\NPWAPP\TPA01\SouthEast-Tampa\Documents\00000000220964\06\_00\_Project\_Design\B-4490\_TrafficControl\TCP\B-4490\_TMP\_TMP-04.dgn  
 PENTABLE: NCDOT\_tcp.tbl  
 TIME: 10:23:50 AM  
 DATE: 3/28/2016

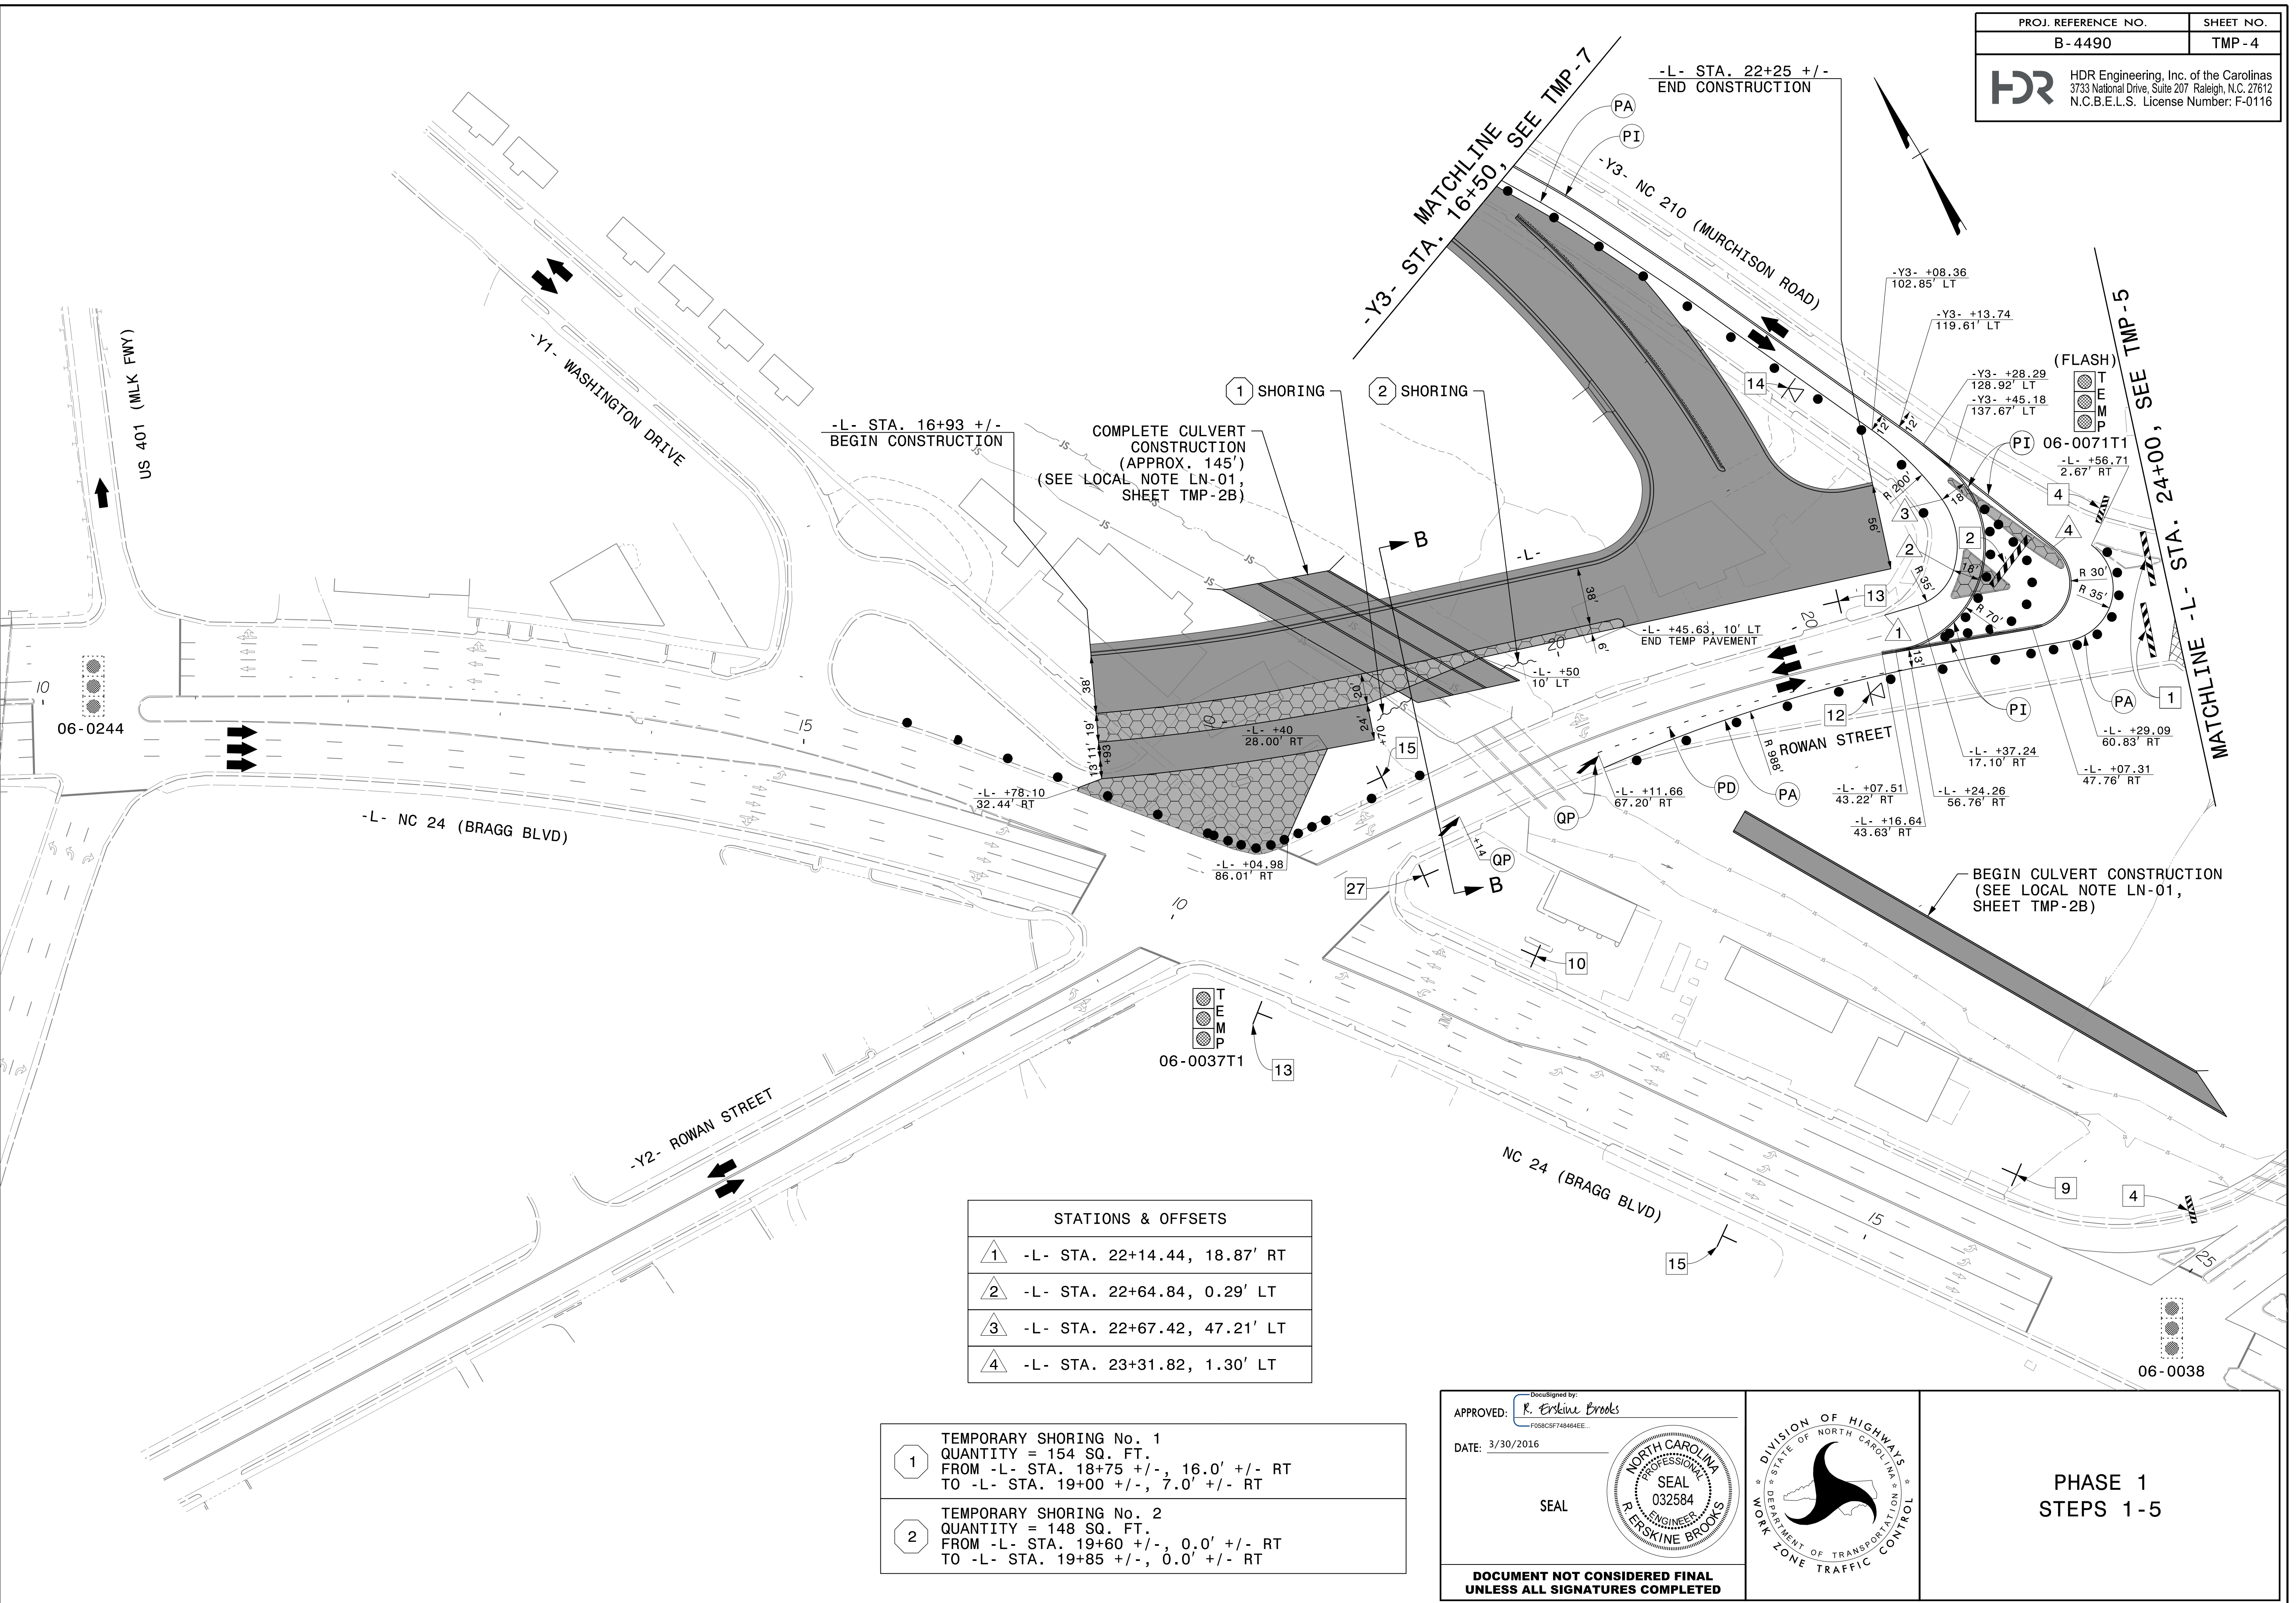

STATIONS & OFFSETS	
1	-L- STA. 22+14.44, 18.87' RT
2	-L- STA. 22+64.84, 0.29' LT
3	-L- STA. 22+67.42, 47.21' LT
4	-L- STA. 23+31.82, 1.30' LT


- 1 TEMPORARY SHORING No. 1  
 QUANTITY = 154 SQ. FT.  
 FROM -L- STA. 18+75 +/-, 16.0' +/- RT  
 TO -L- STA. 19+00 +/-, 7.0' +/- RT
- 2 TEMPORARY SHORING No. 2  
 QUANTITY = 148 SQ. FT.  
 FROM -L- STA. 19+60 +/-, 0.0' +/- RT  
 TO -L- STA. 19+85 +/-, 0.0' +/- RT

APPROVED: *R. Erskine Brooks*  
F058C5F74840EE...  
 DATE: 3/30/2016

SEAL

**NORTH CAROLINA**  
 PROFESSIONAL  
 SEAL  
 032584  
 ERKINE BROOKS  
 ENGINEER

**DOCUMENT NOT CONSIDERED FINAL UNLESS ALL SIGNATURES COMPLETED**

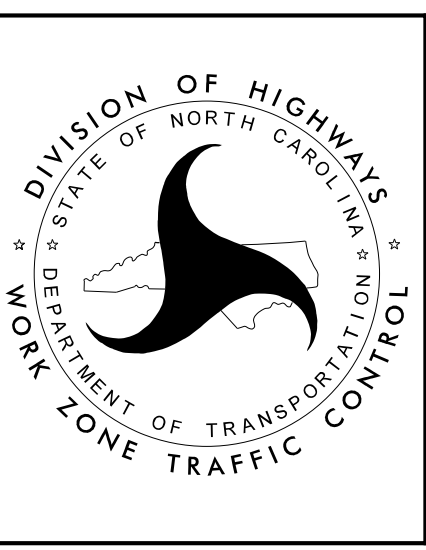

**PHASE 1  
 STEPS 1-5**