


PLOT DRIVER: NCDOT_pdf_color_eng_100.plt
 USER: charnden
 FILE: pw:\PWAPP\TPA01\SouthEast_Tampa\Documents\000166\CON0079759\000000000220964\06.00_Project_TrafficControl\TCP\B-4490_TMP_TMP-07.dgn
 PENTABLE: NCDOT_tcp.tbl
 DATE: 3/28/2016
 TIME: 10:24:23 AM

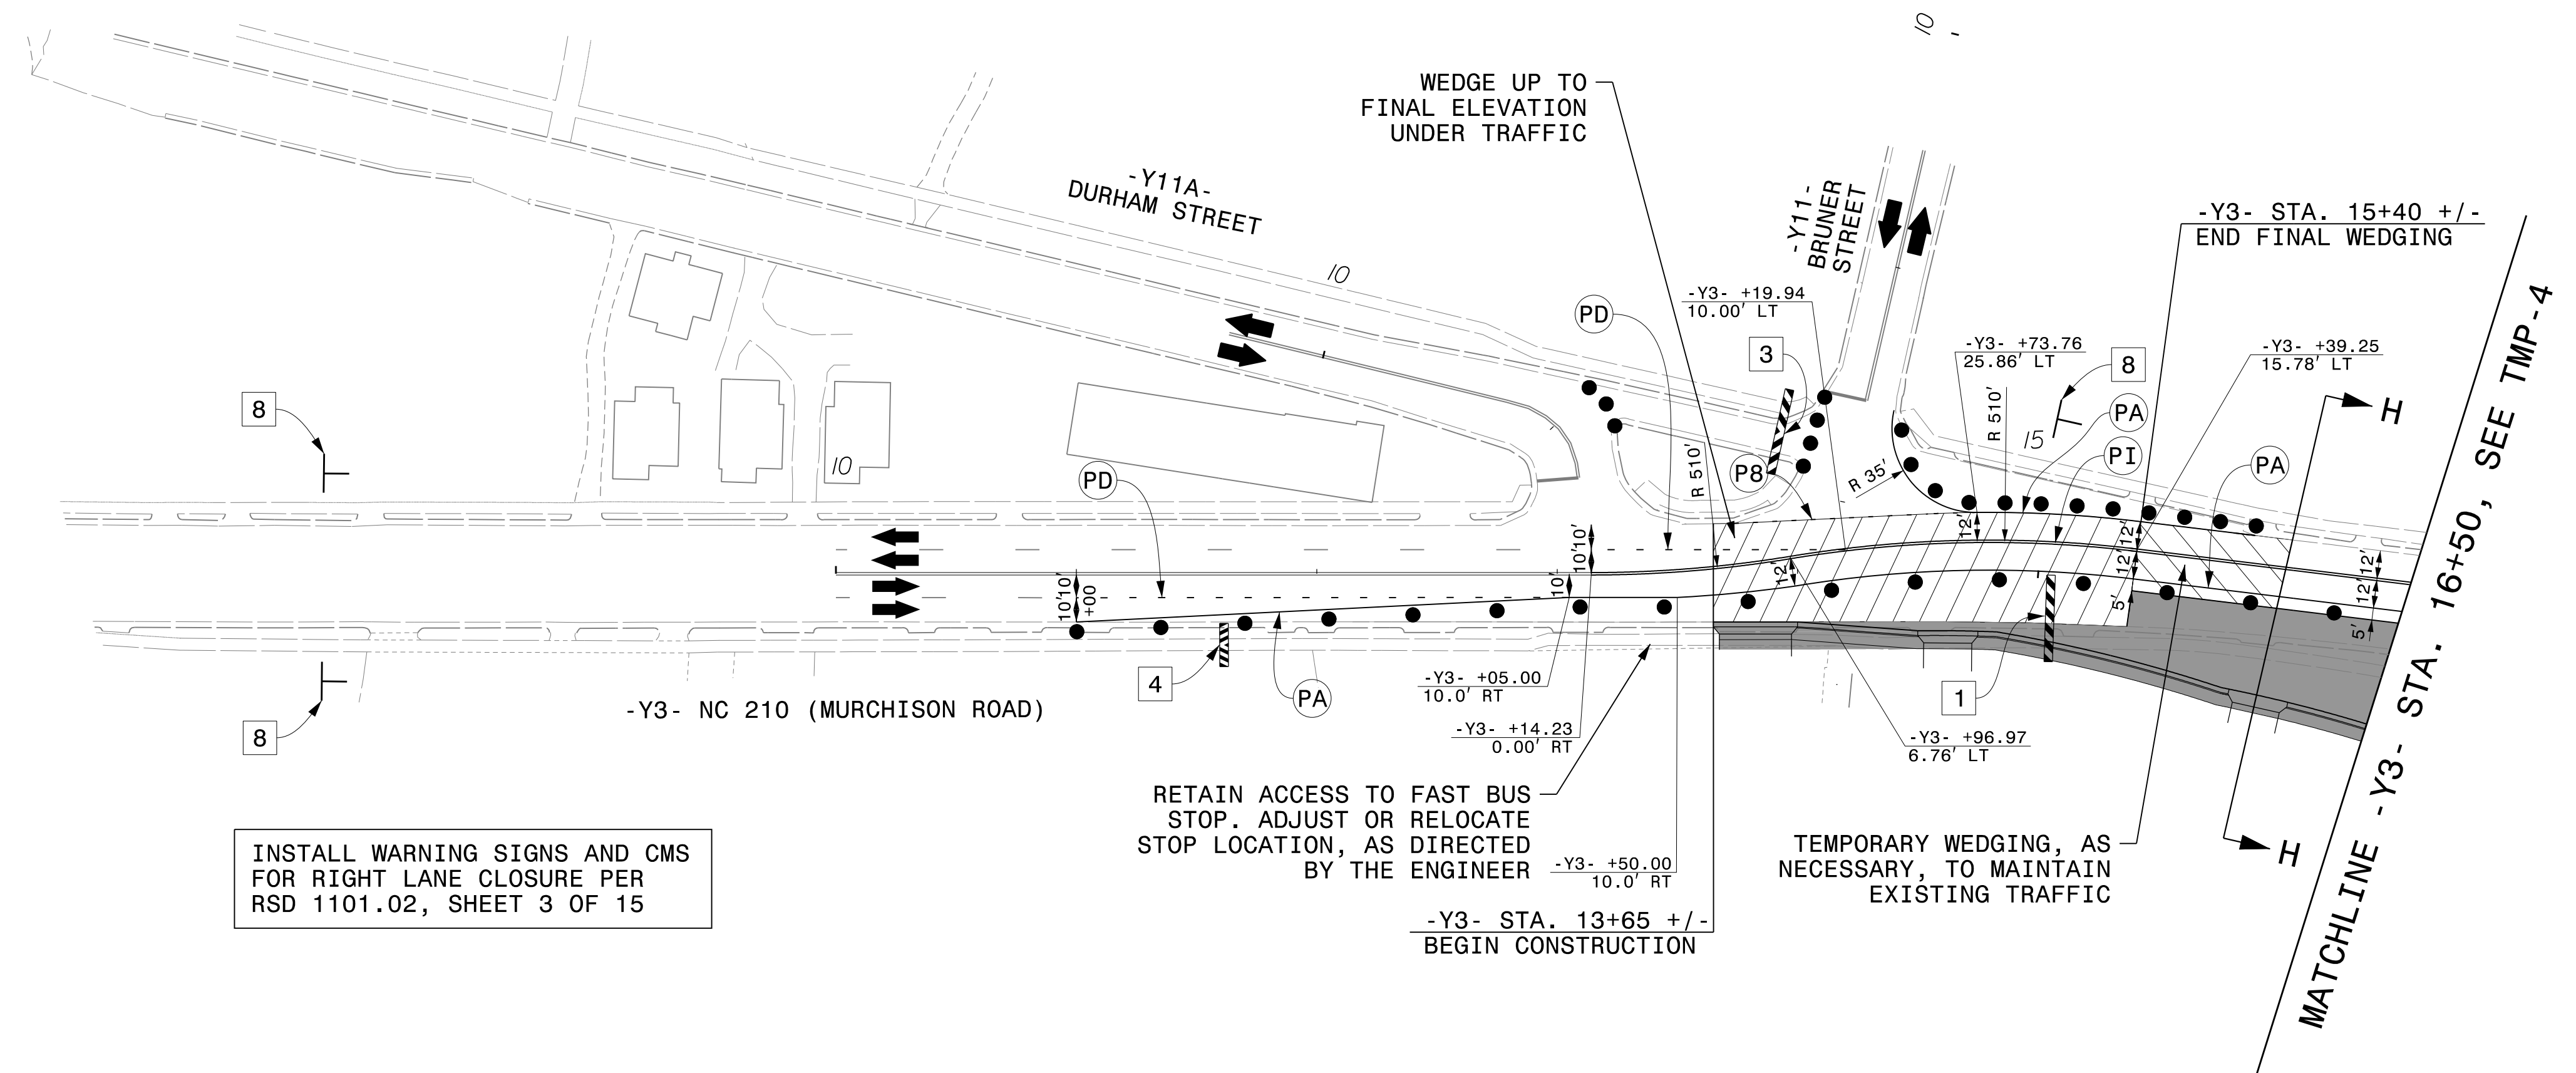

MESSAGE NO. 1	MESSAGE NO. 2
NEW TRAF PATTERN AHEAD	STAY ALERT
CHANGEABLE MESSAGE SIGN	

INSTALL WARNING SIGNS AND CMS FOR RIGHT LANE CLOSURE PER RSD 1101.02, SHEET 3 OF 15

RETAIN ACCESS TO FAST BUS STOP. ADJUST OR RELOCATE STOP LOCATION, AS DIRECTED BY THE ENGINEER

TEMPORARY WEDGING, AS NECESSARY, TO MAINTAIN EXISTING TRAFFIC

APPROVED: *R. Erskine Brooks*
 DATE: 3/30/2016

SEAL

DOCUMENT NOT CONSIDERED FINAL UNLESS ALL SIGNATURES COMPLETED



PHASE 1
STEPS 1-5