
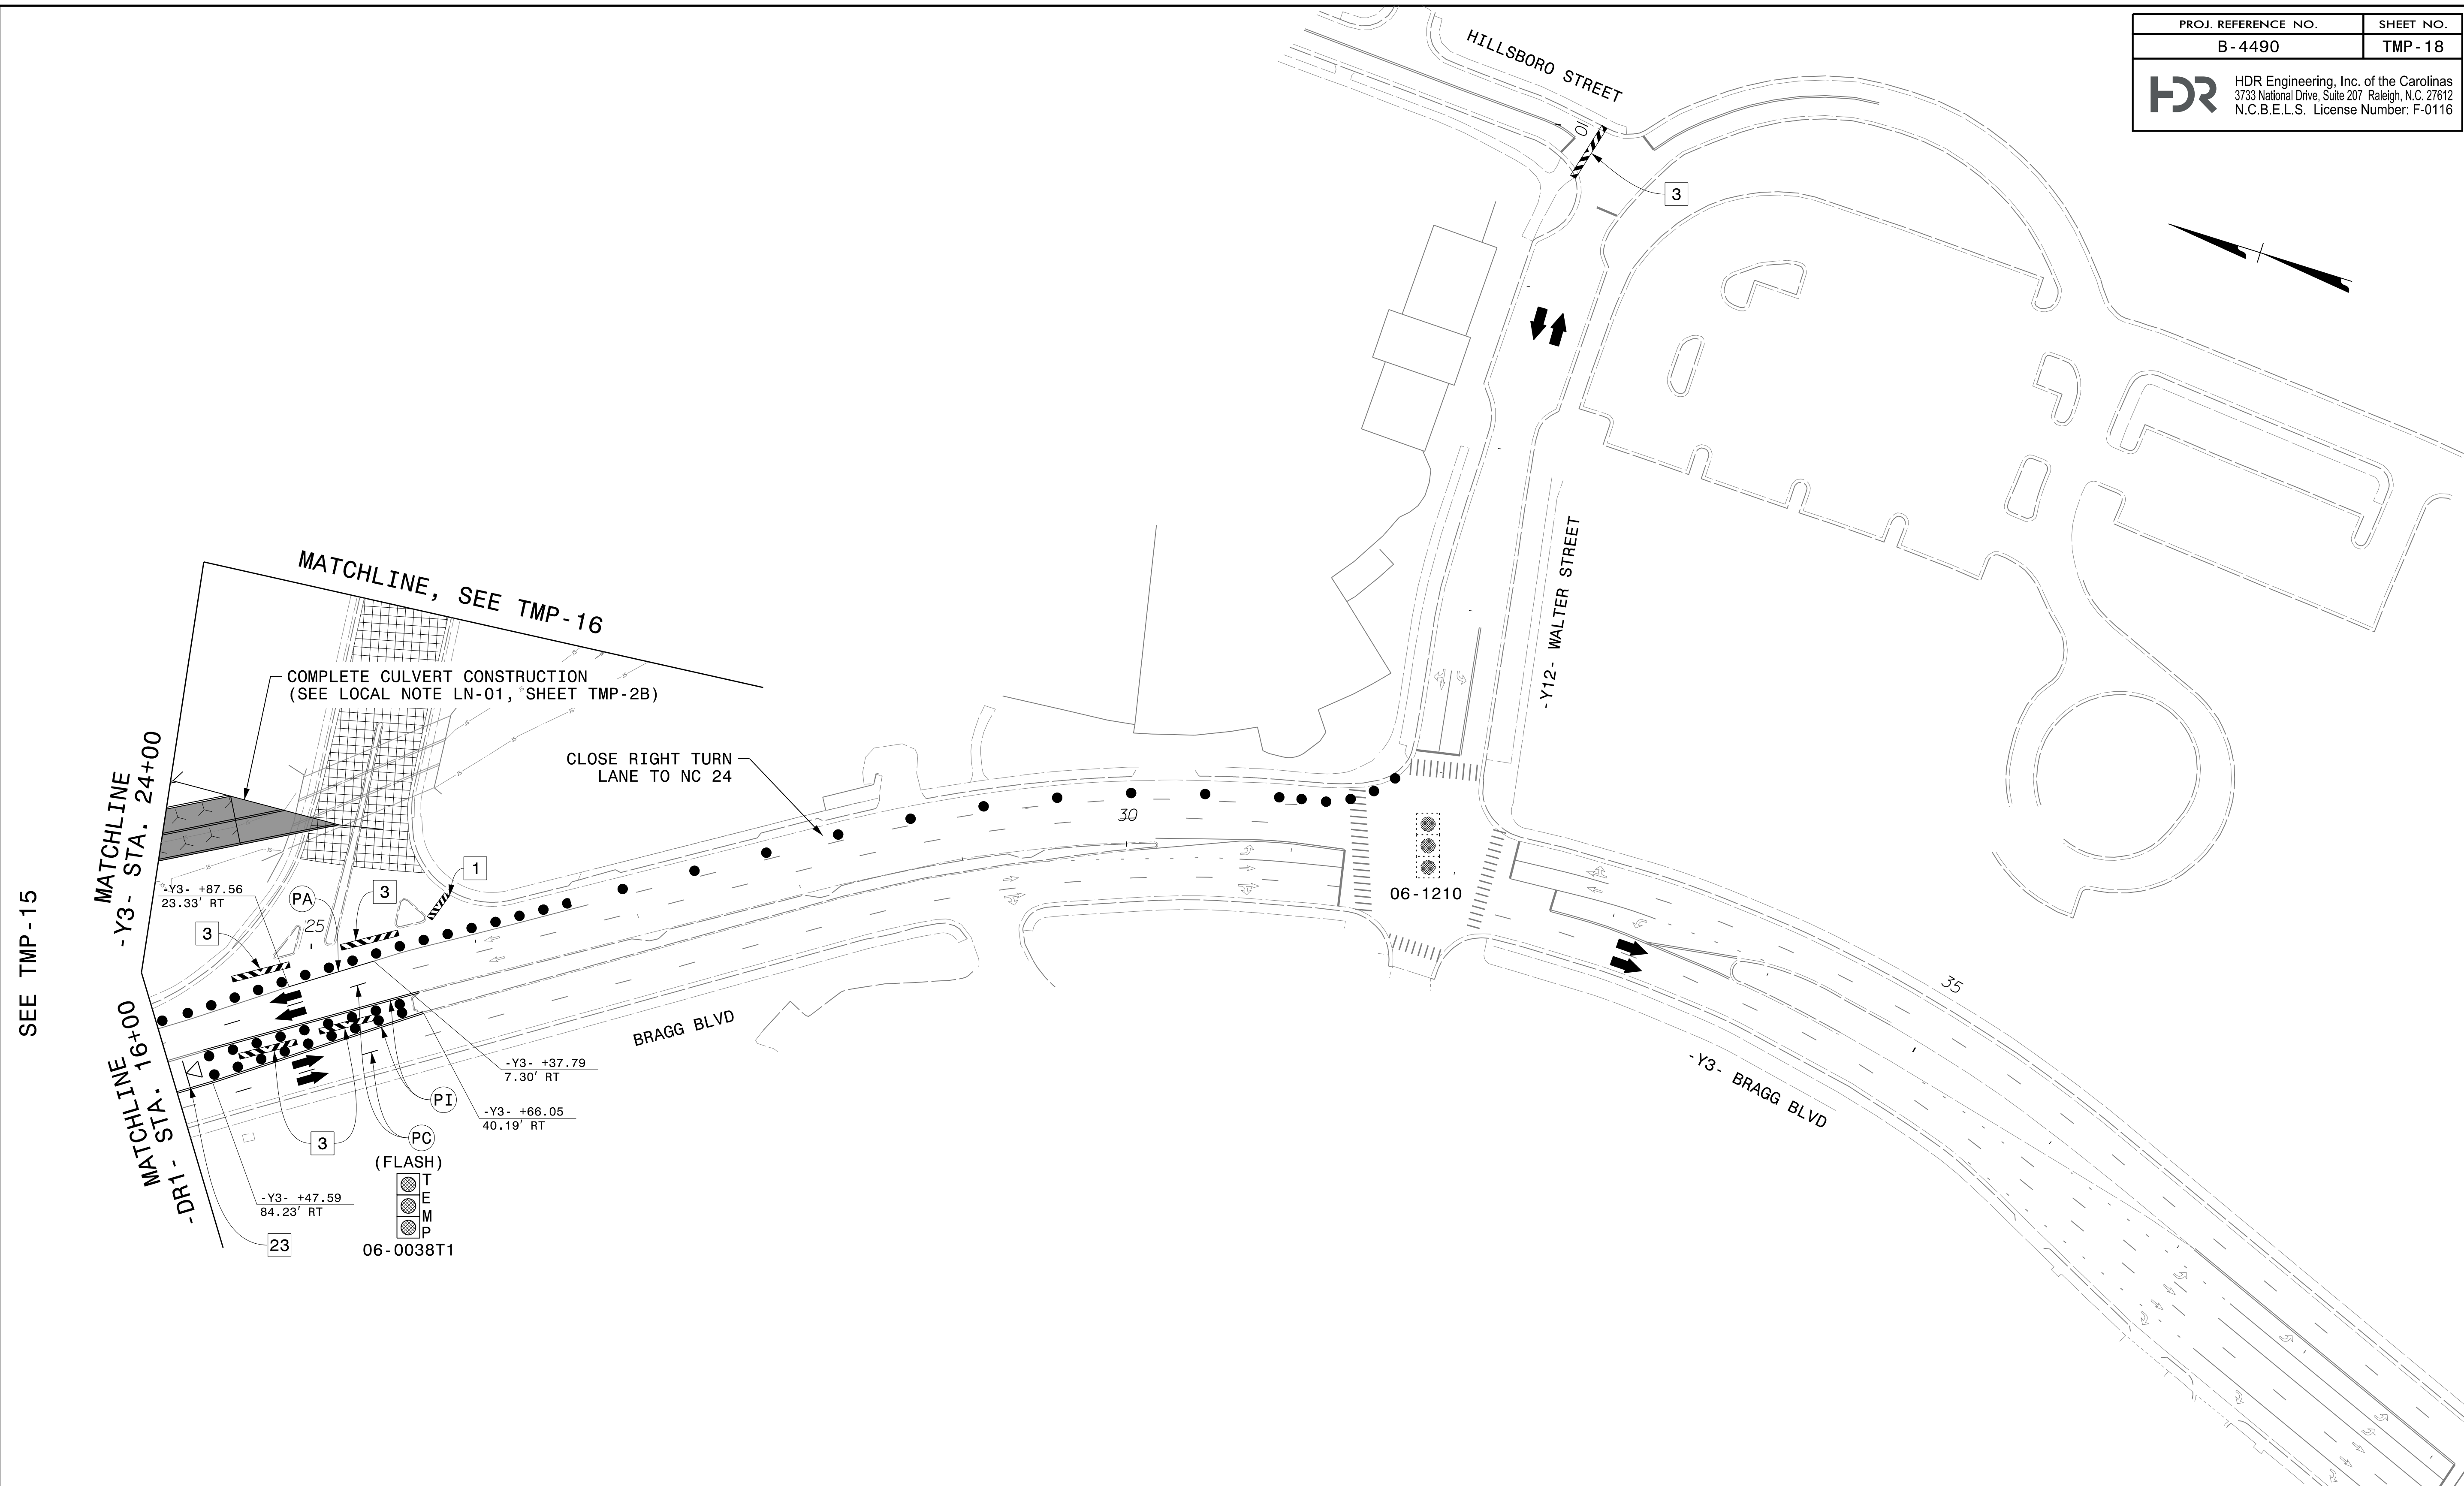
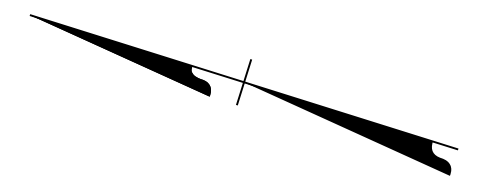
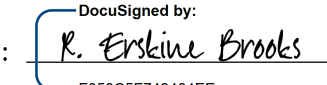


PROJ. REFERENCE NO. B - 4490	SHEET NO. TMP - 18
 HDR Engineering, Inc. of the Carolinas 3733 National Drive, Suite 207 Raleigh, N.C. 27612 N.C.B.E.L.S. License Number: F-0116	




PLOT DRIVER: NCDOT_pdf_color_eng_100.plt
 USER: charnden
 FILE: pw:\PWAPP\TPA01\SouthEast\Tampa\Documents\000166\CON0079759\000000000220964\06_00_Project_Design\B-4490_TrafficControl\TCP\B-4490_TMP_TMP-18.dgn
 PENTABLE: NCDOT_tcp.tbl
 DATE: 3/28/2016
 TIME: 10:26:28 AM

SEE TMP-15


APPROVED: 

DATE: 3/30/2016

SEAL

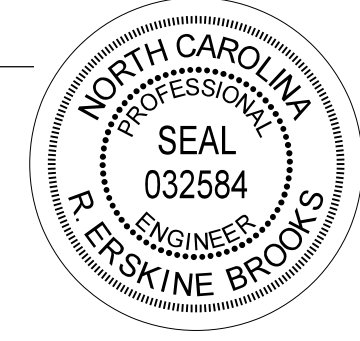

**DOCUMENT NOT CONSIDERED FINAL
UNLESS ALL SIGNATURES COMPLETED**

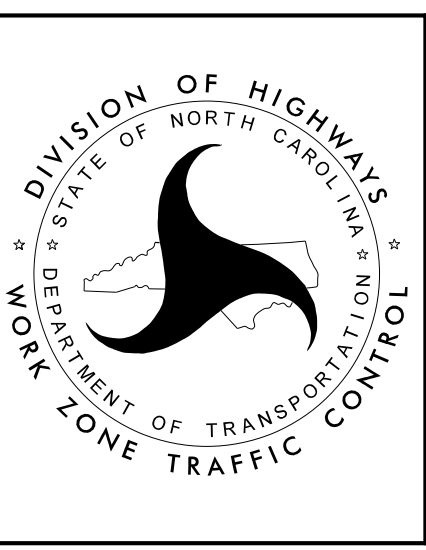

PHASE 2