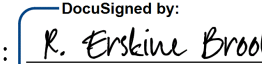


BEGIN CONSTRUCTION
-L- STA. 12+35 +/-


MESSAGE NO. 1	MESSAGE NO. 2
NEW TRAF PATTERN AHEAD	STAY ALERT
CHANGEABLE MESSAGE SIGN	

PLACE CMS IN MEDIAN OF BRAGG BLVD 500' +/- PRIOR TO US 401 INTER.


PLOT DRIVER: NCDOT_color_eng_100.plt
 USER: charnden
 DATE: 3/28/2016
 FILE: p:\PWAPP\TPA01\SouthEast\Tampa\Documents\000166\CON0079159\000000000220964\06.00\Project\TrafficControl\TCP\B-4490_TMP-TMP-29.dgn

APPROVED: 
 DATE: 3/30/2016

SEAL



DOCUMENT NOT CONSIDERED FINAL UNLESS ALL SIGNATURES COMPLETED

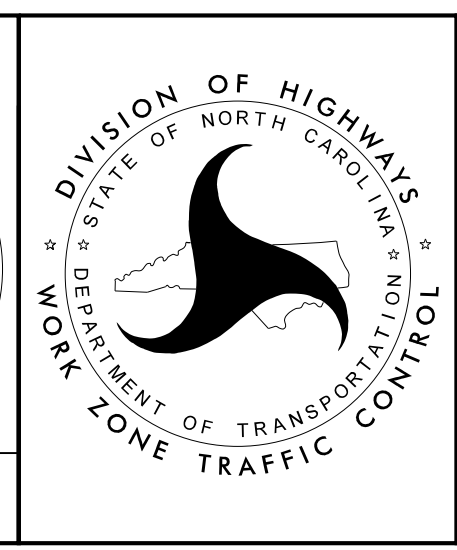

PHASE 4