
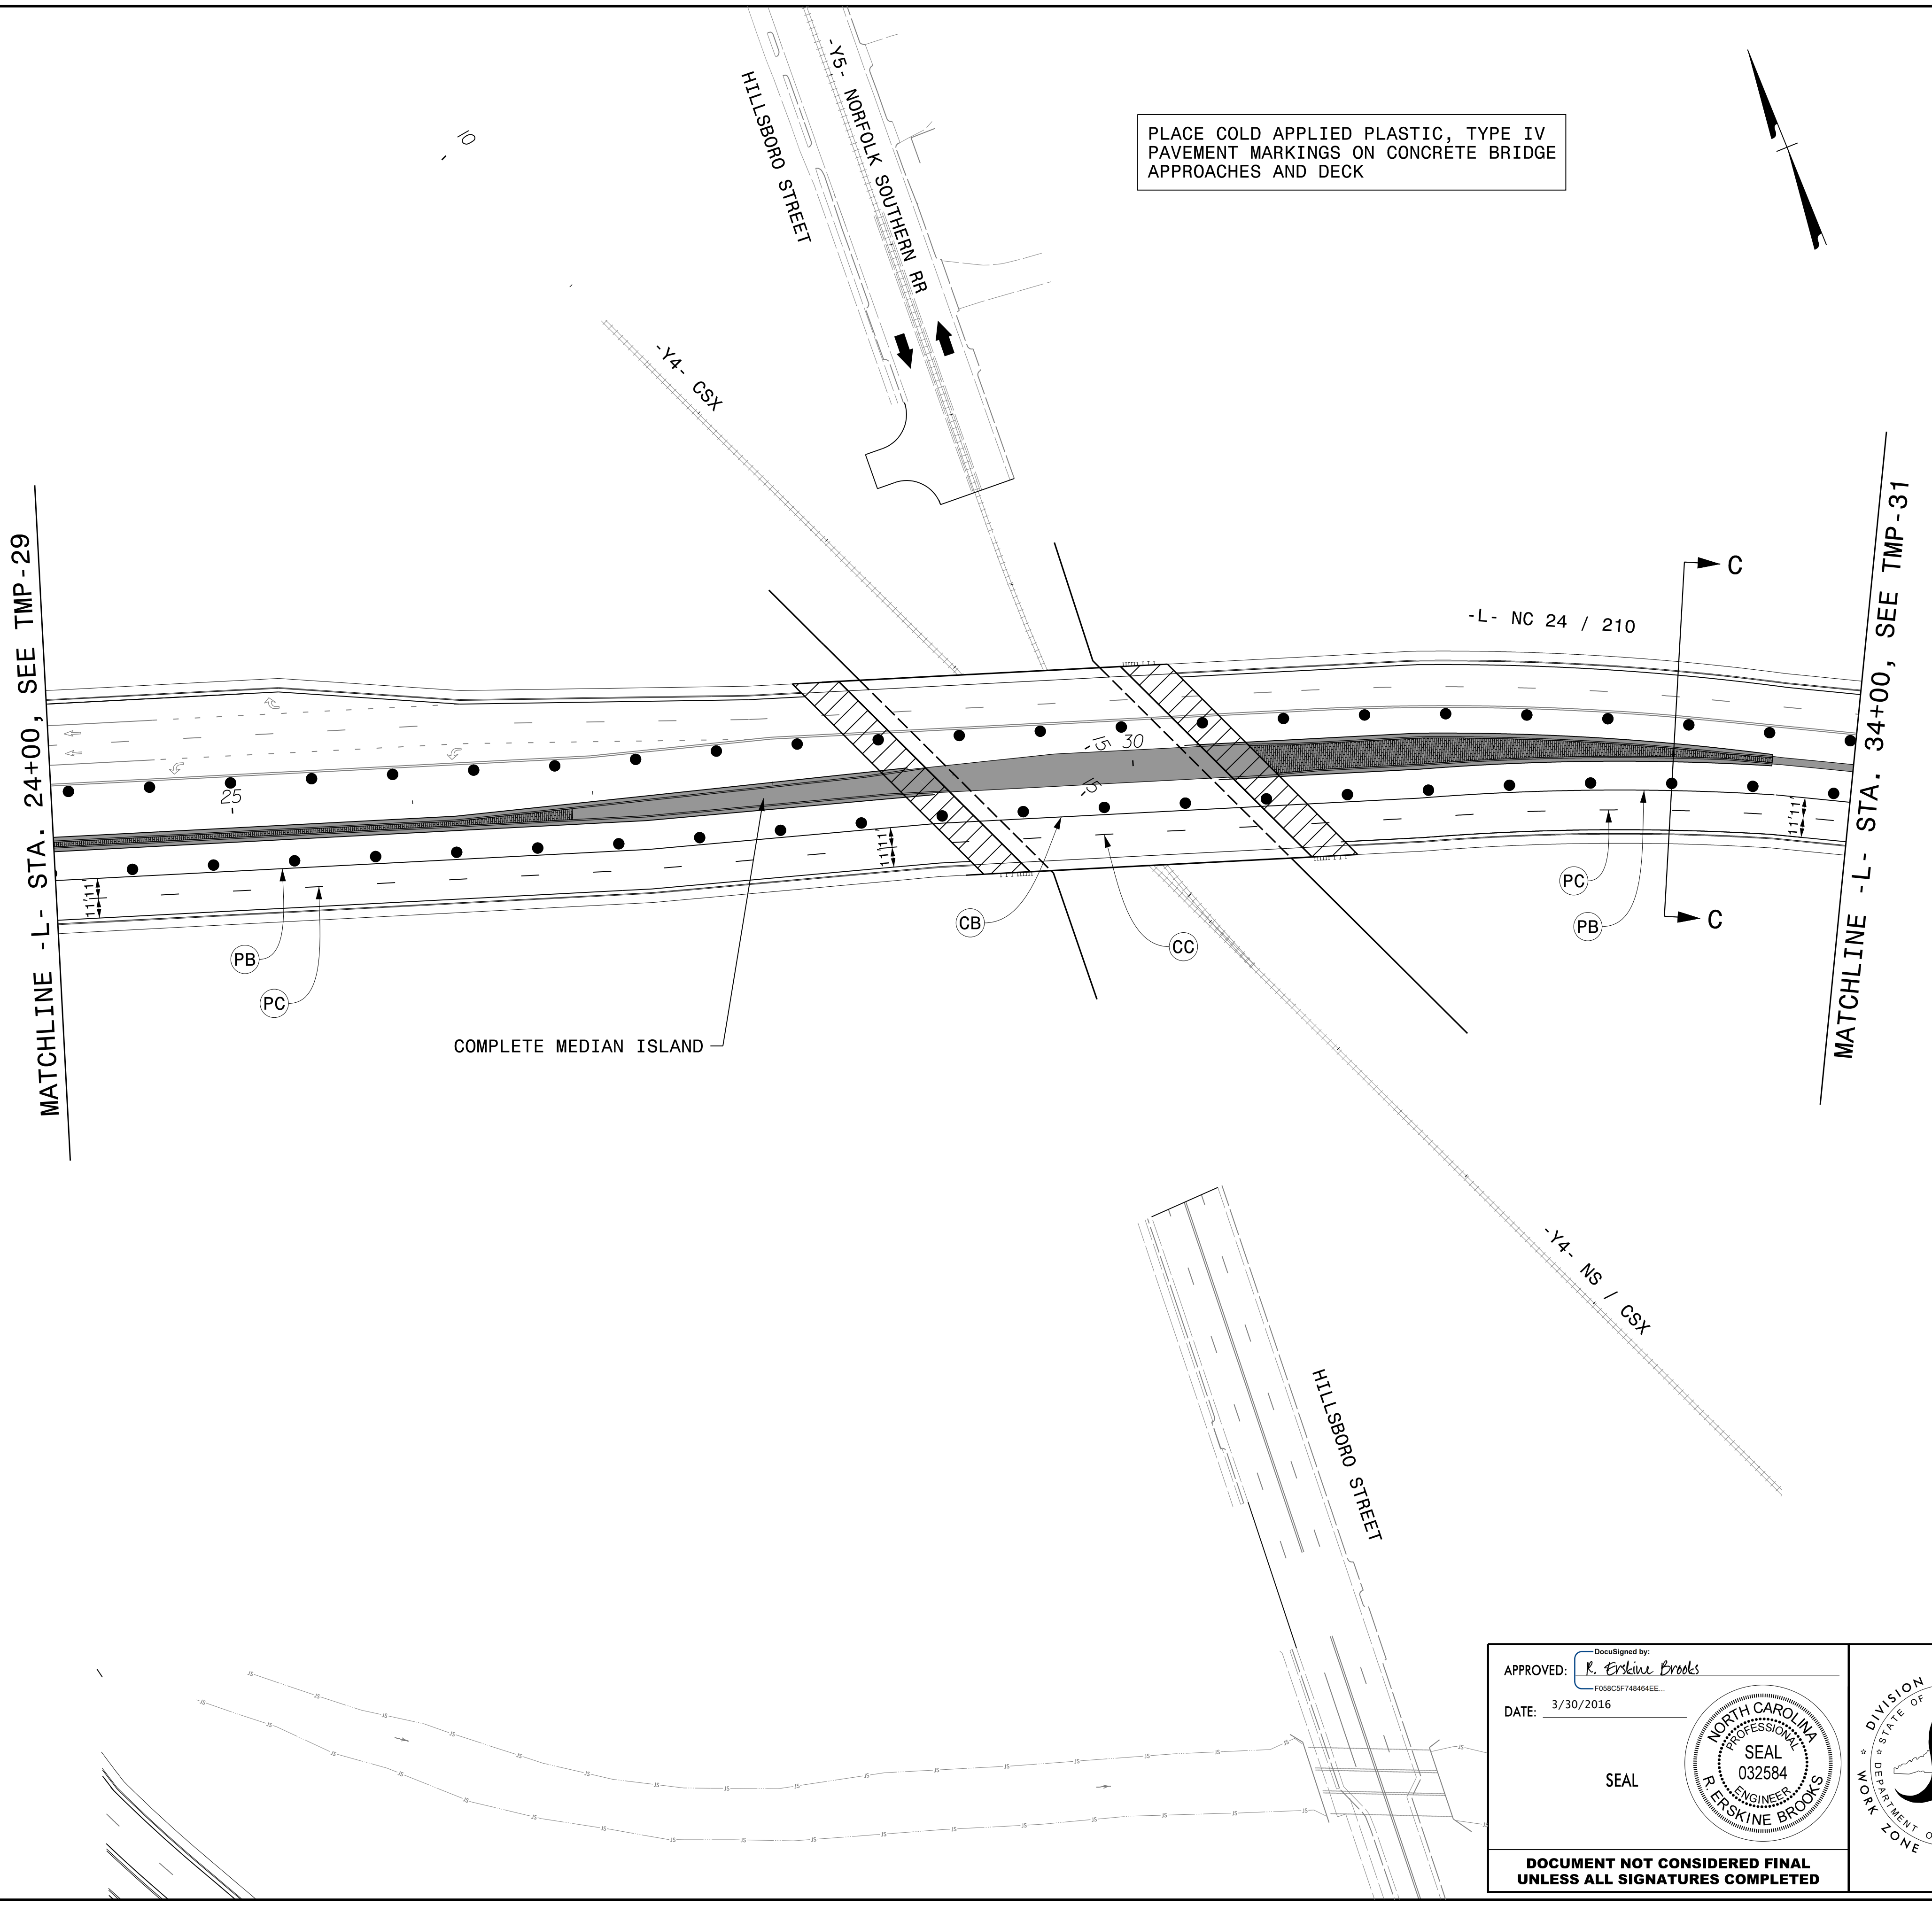



PLACE COLD APPLIED PLASTIC, TYPE IV  
 PAVEMENT MARKINGS ON CONCRETE BRIDGE  
 APPROACHES AND DECK

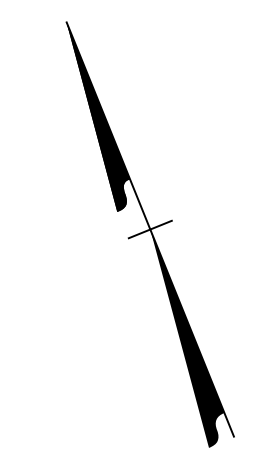

PLOT DRIVER: NCDOT\_pdf\_color\_eng\_100.plt  
 USER: charnden  
 DATE: 3/28/2016  
 TIME: 10:28:55 AM  
 FILE: p:\NWAPP\TPA01\SouthEast\_Tampa\Documents\000166\CON0079159\000000000220964\06.00\Project\_TrafficControl\TCP\B-4490\_TMP\_TMP-30.dgn

APPROVED: *R. Erskine Brooks*  
DocuSigned by:  
R. Erskine Brooks  
F058C5F748464EE...  
 DATE: 3/30/2016

SEAL

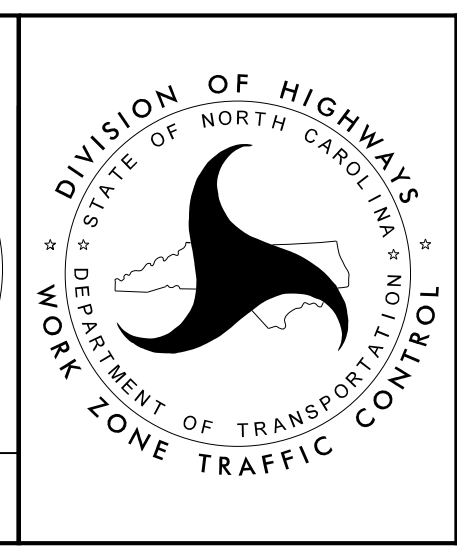

PHASE 4

**DOCUMENT NOT CONSIDERED FINAL  
 UNLESS ALL SIGNATURES COMPLETED**