

PLACE COLD APPLIED PLASTIC, TYPE IV PAVEMENT MARKINGS ON CONCRETE BRIDGE APPROACHES AND DECK

MATCHLINE -L- STA. 34+00, SEE TMP -30

-L- NC 24 / 210 (ROWAN STREET)


END CONSTRUCTION -L- STA. 41+60 +/-

-L- NC 24 / 210 (ROWAN STREET)

COMPLETE MEDIAN ISLAND

06-0039T3


PLOT DRIVER: NCDOT_pdf_color_eng_100.plt PENTABLE: NCDOT_tcp.tbl
USER: charnden DATE: 3/28/2016 TIME: 10:29:07 AM
FILE: p:\NWAPP\TPA01\SouthEast_Tampa\Documents\000166\CON0079759\000000000220964\06.00_Project_TrafficControl\TCP\B-4490_TMP-TMP-31.dgn

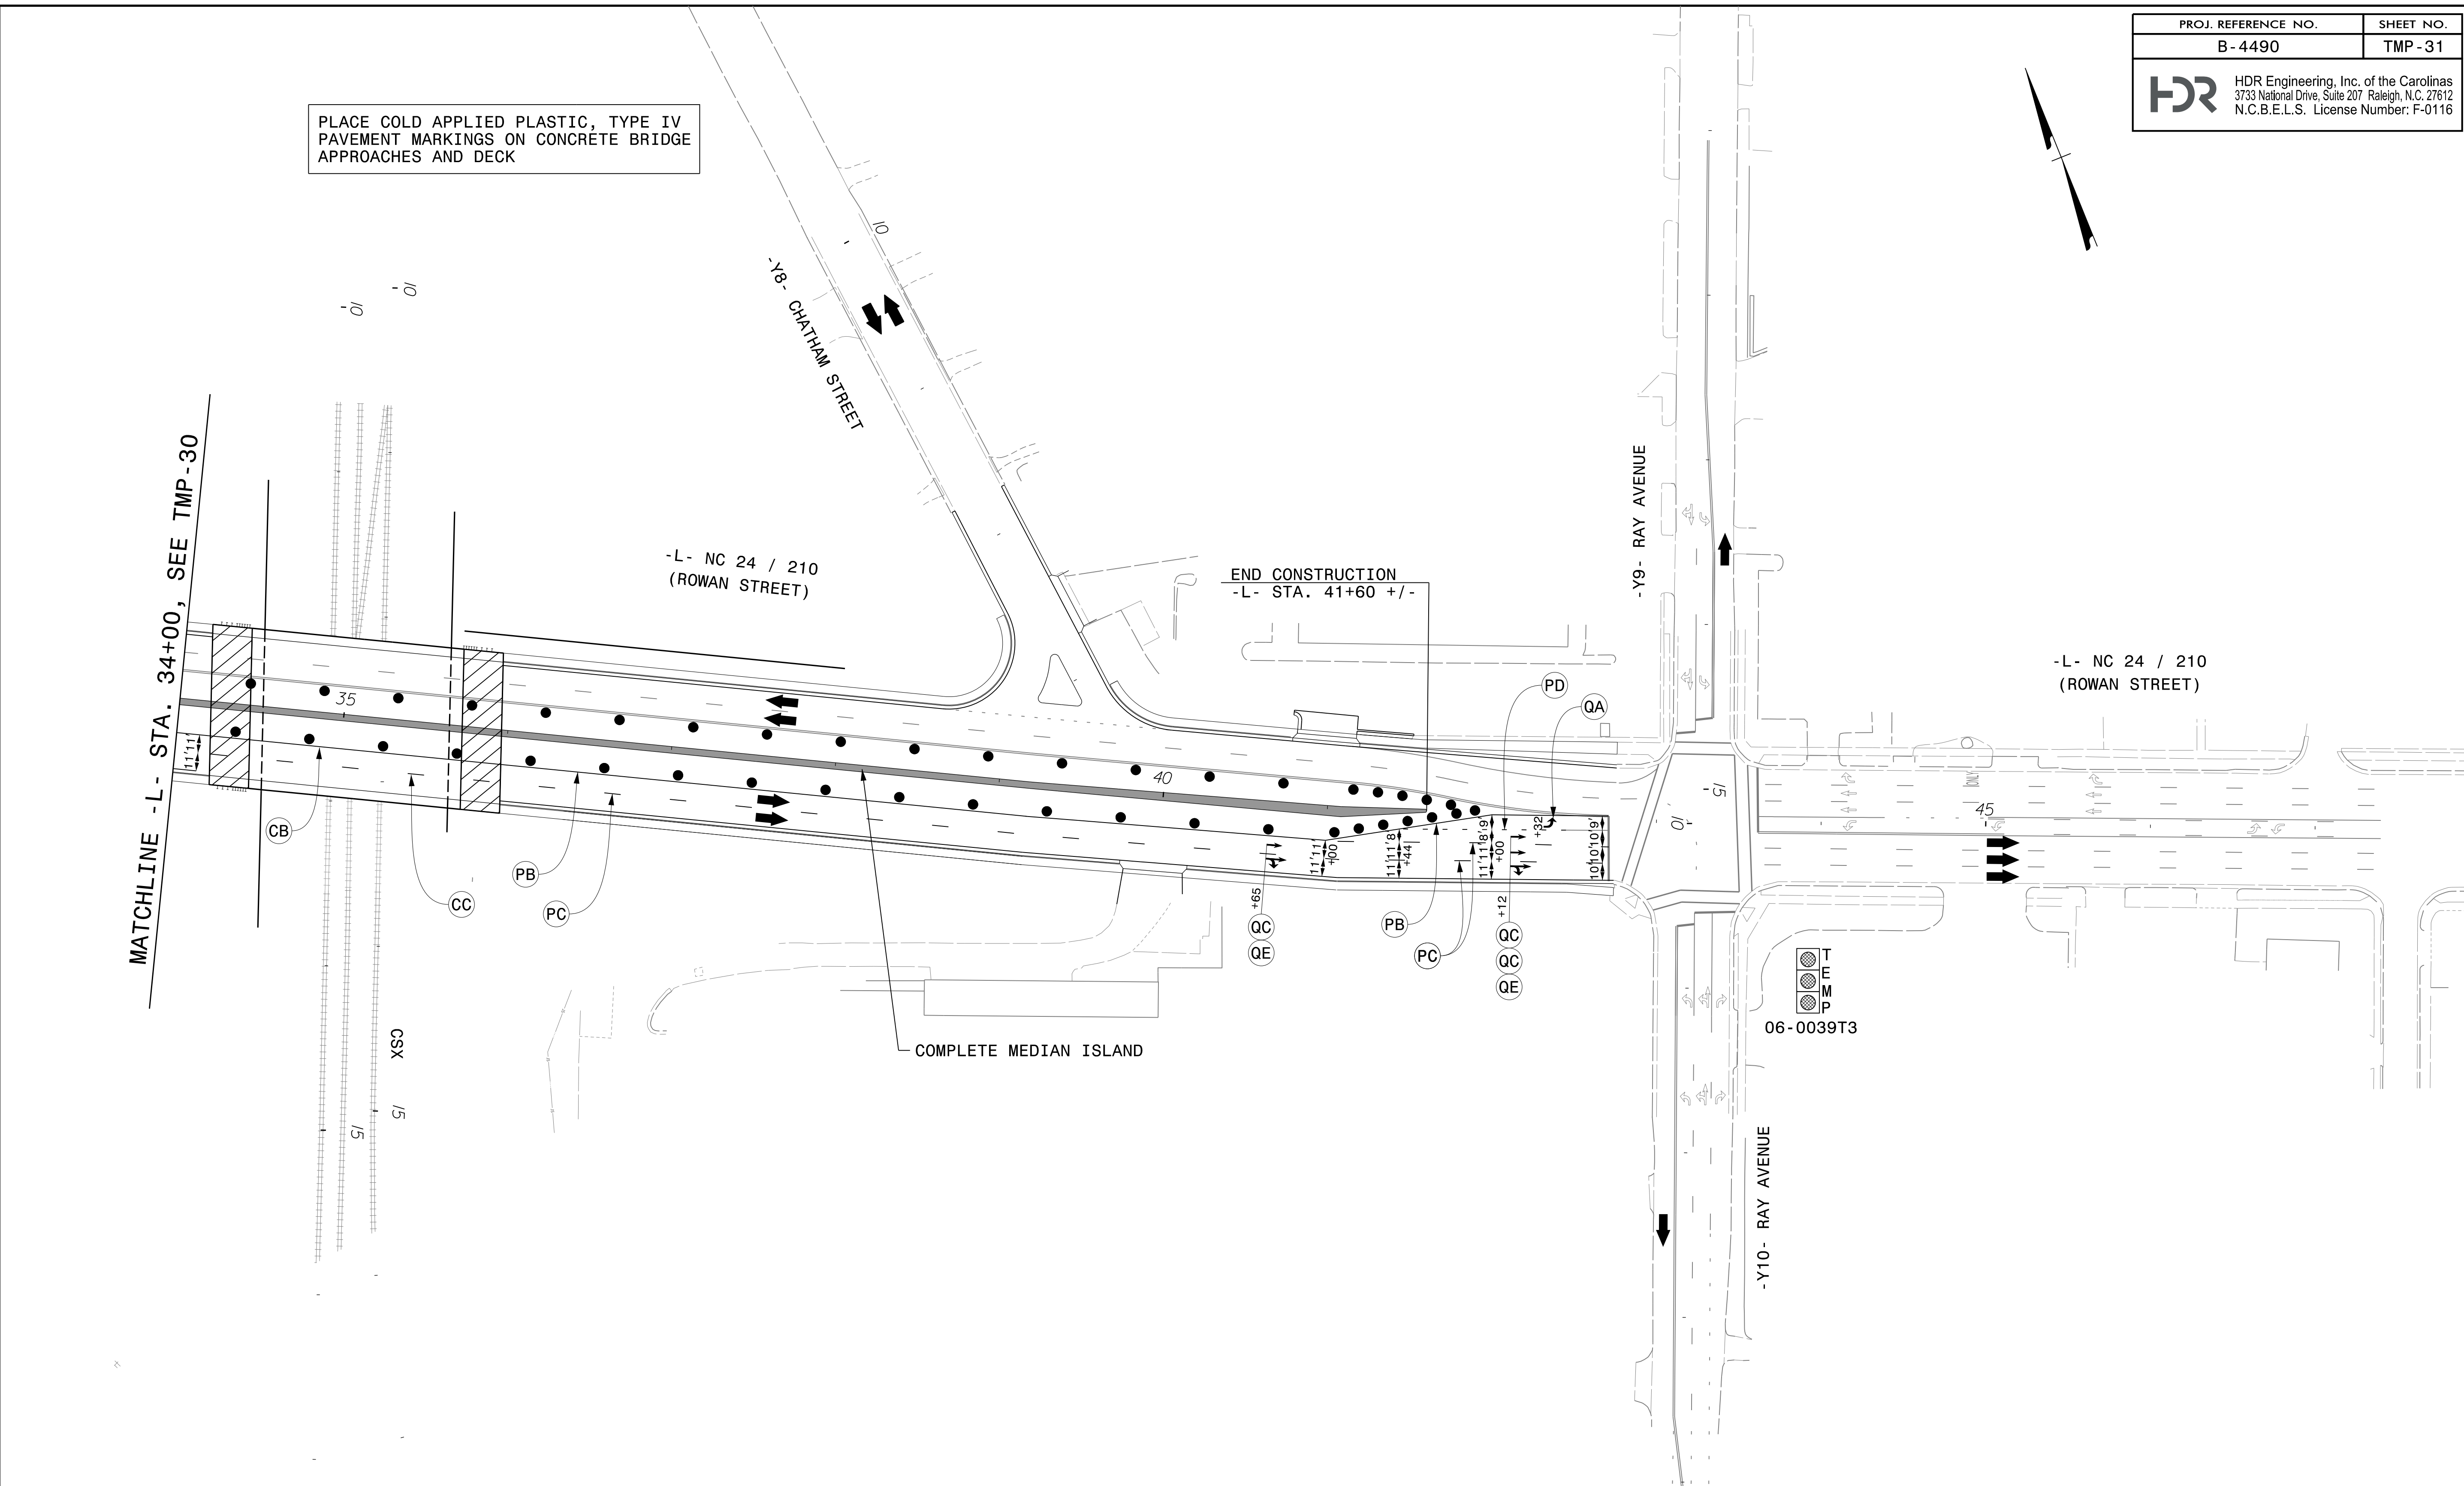

APPROVED: *R. Erskine Brooks*
F058C5F748464EE

DATE: 3/30/2016

SEAL

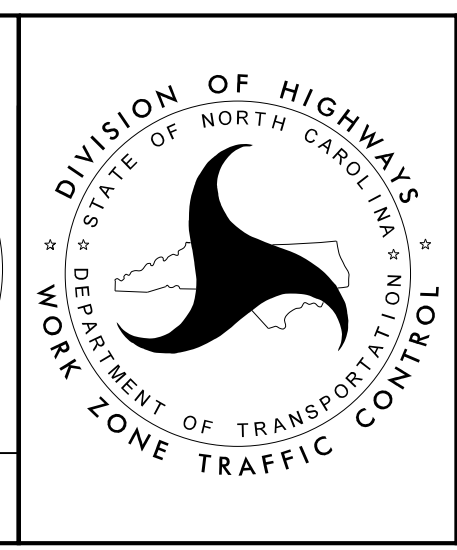

PHASE 4

DOCUMENT NOT CONSIDERED FINAL
UNLESS ALL SIGNATURES COMPLETED