

Prepared by:




AECOM TECHNICAL SERVICES OF NORTH CAROLINA, INC.
701 CORPORATE CENTER DRIVE, SUITE 475, RALEIGH, NC 27607
919-854-8200 919-854-8250 (fax)
F - 0342

PROJECT REFERENCE NO.	SHEET NO.
B-4490	UC-8
DESIGNED BY:	
DRAWN BY:	
CHECKED BY:	
APPROVED BY:	
REVISED:	
NORTH CAROLINA DEPARTMENT OF TRANSPORTATION	
UTILITIES ENGINEERING SEC. PHONE: (919) 707-6690 FAX: (919) 250-4151	

DOCUMENT NOT CONSIDERED FINAL
UNLESS ALL SIGNATURES COMPLETED

UTILITY CONSTRUCTION

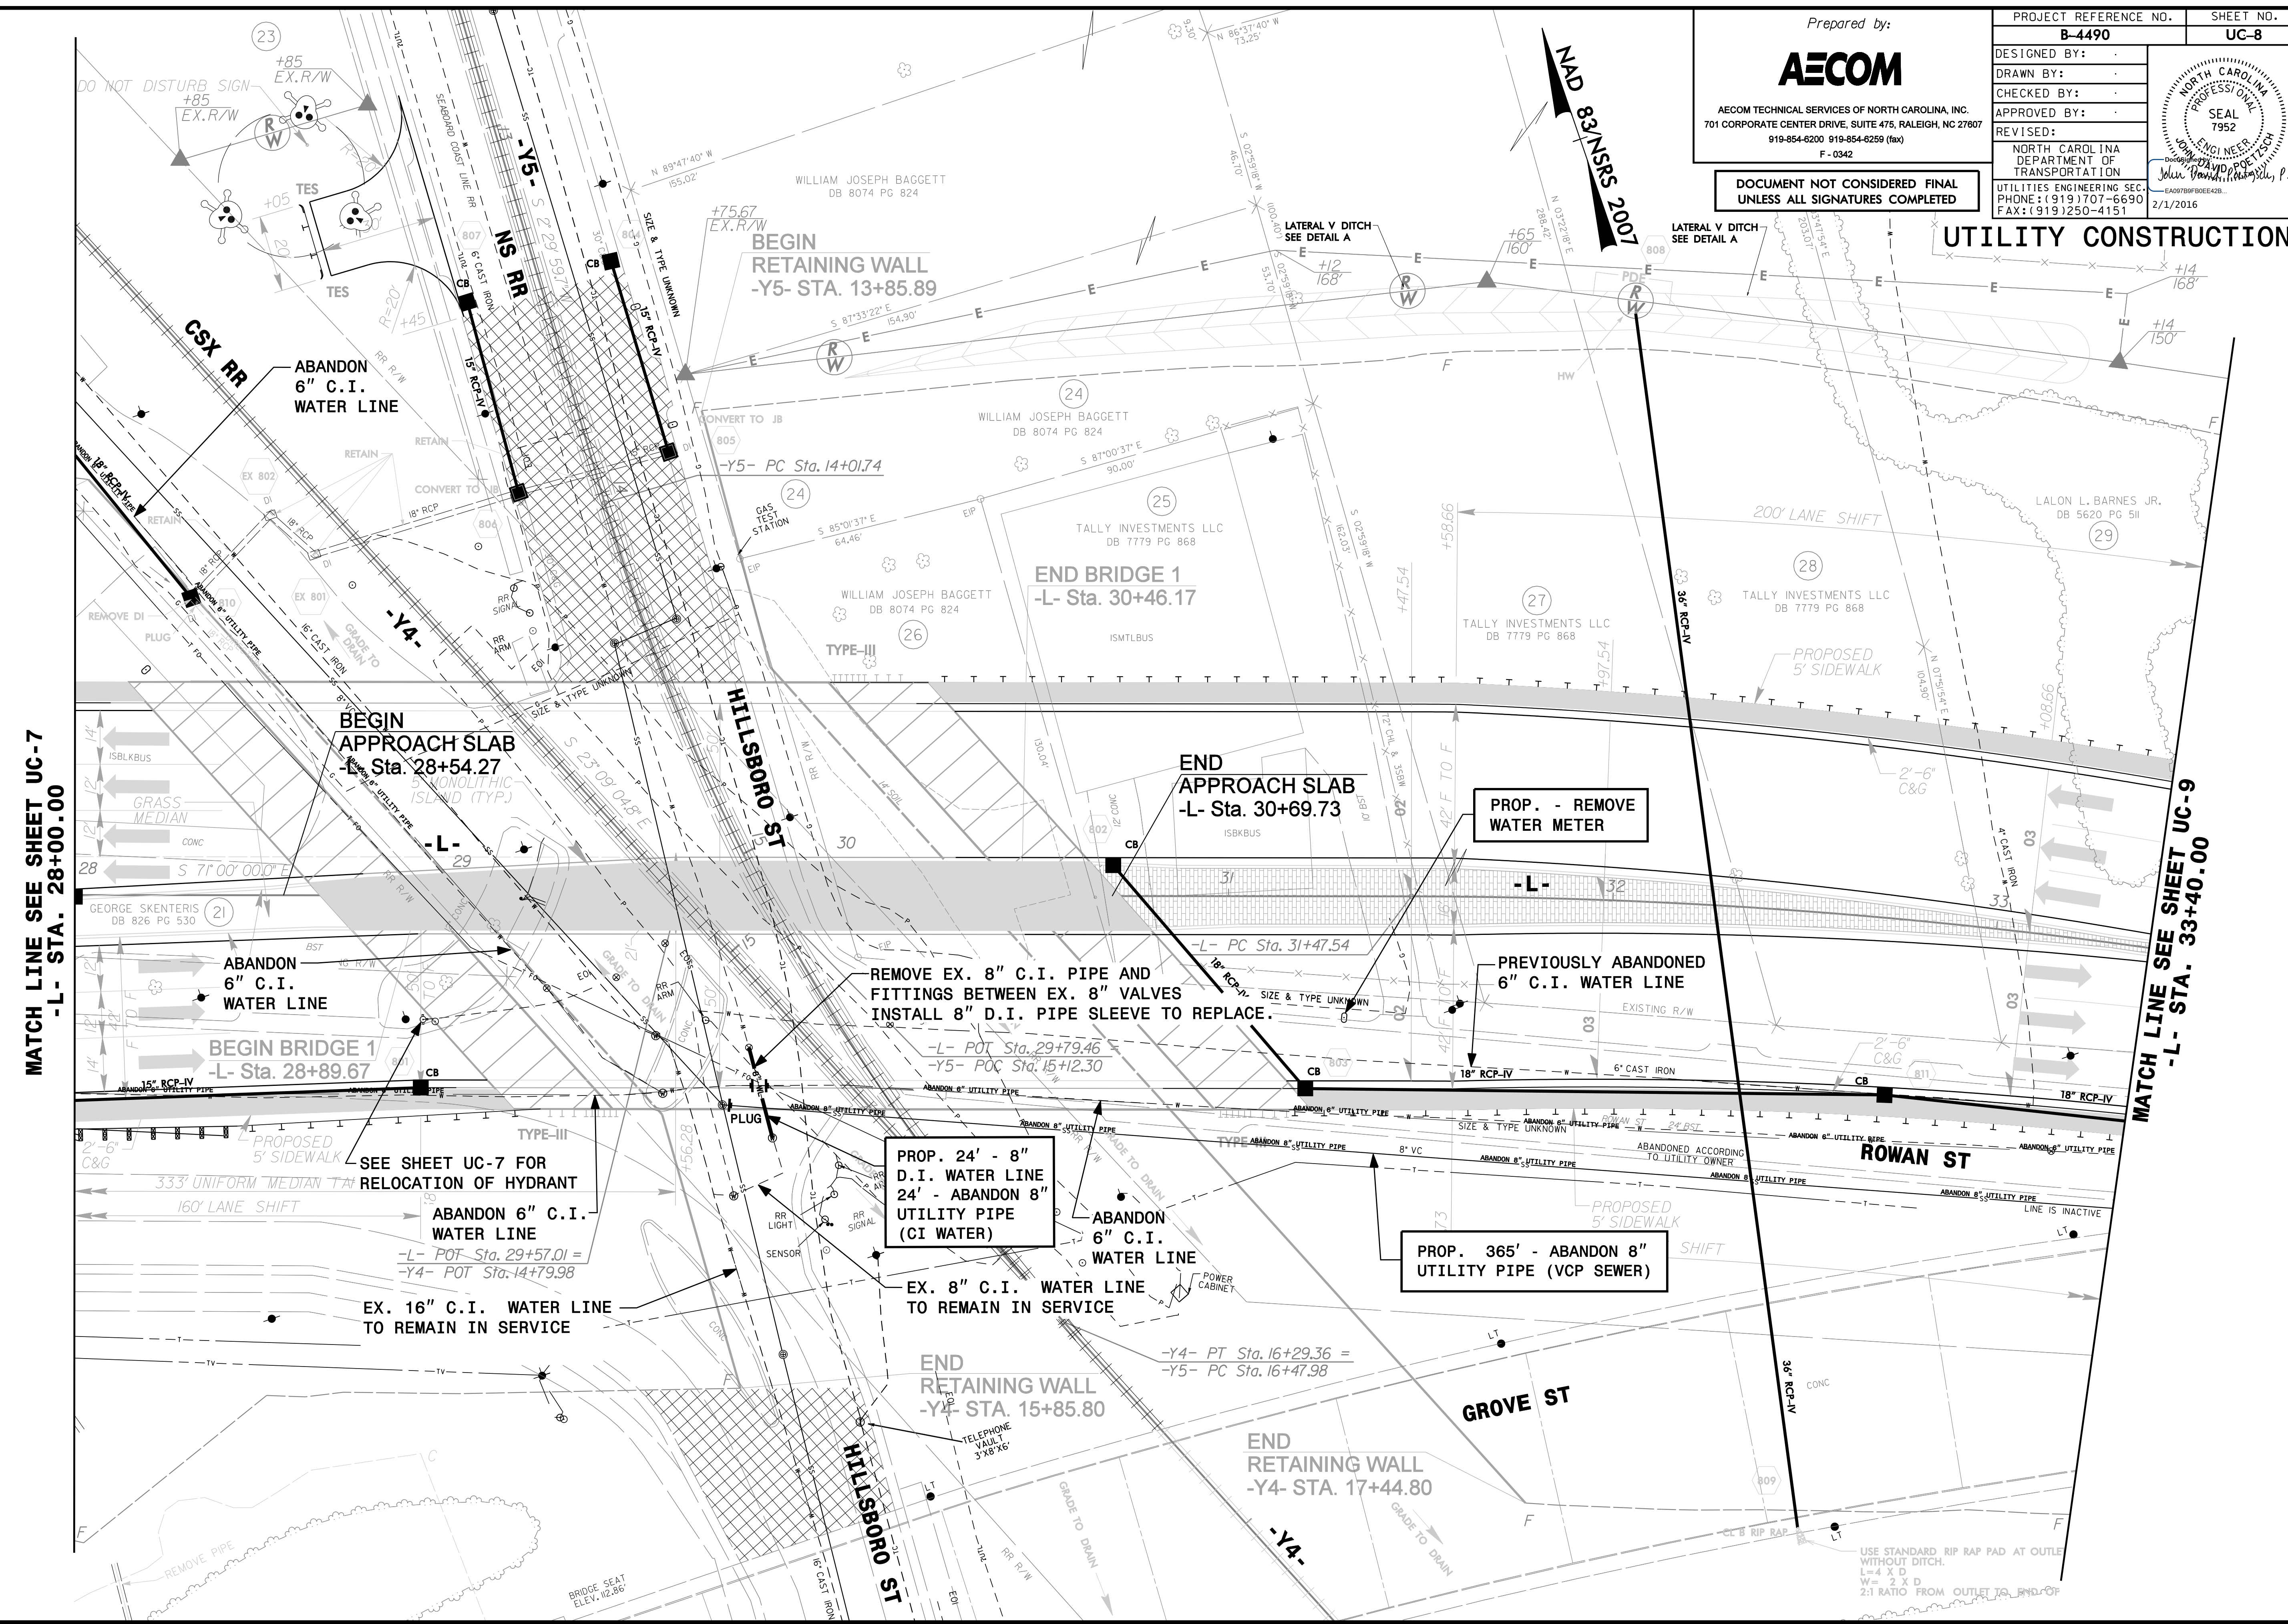

MATCH LINE SEE SHEET UC-7
-L- STA. 28+00.00

MATCH LINE SEE SHEET UC-9
-L- STA. 33+40.00

DATE: 2/1/2016
TIME: 10:34:30 AM
DRN: B4490_UJ_per_06.dgn

USE STANDARD RIP RAP PAD AT OUTLET WITHOUT DITCH.
L= 4' X D
W= 2' X D
2:1 RATIO FROM OUTLET TO END OF