


### UTILITIES BY OTHERS

**NOTE:**  
 ALL PROPOSED UTILITY WORK SHOWN ON THIS SHEET WILL BE DONE BY OTHERS. NO PAYMENT WILL BE MADE TO THE CONTRACTOR FOR PROPOSED UTILITY WORK SHOWN ON THIS SHEET.

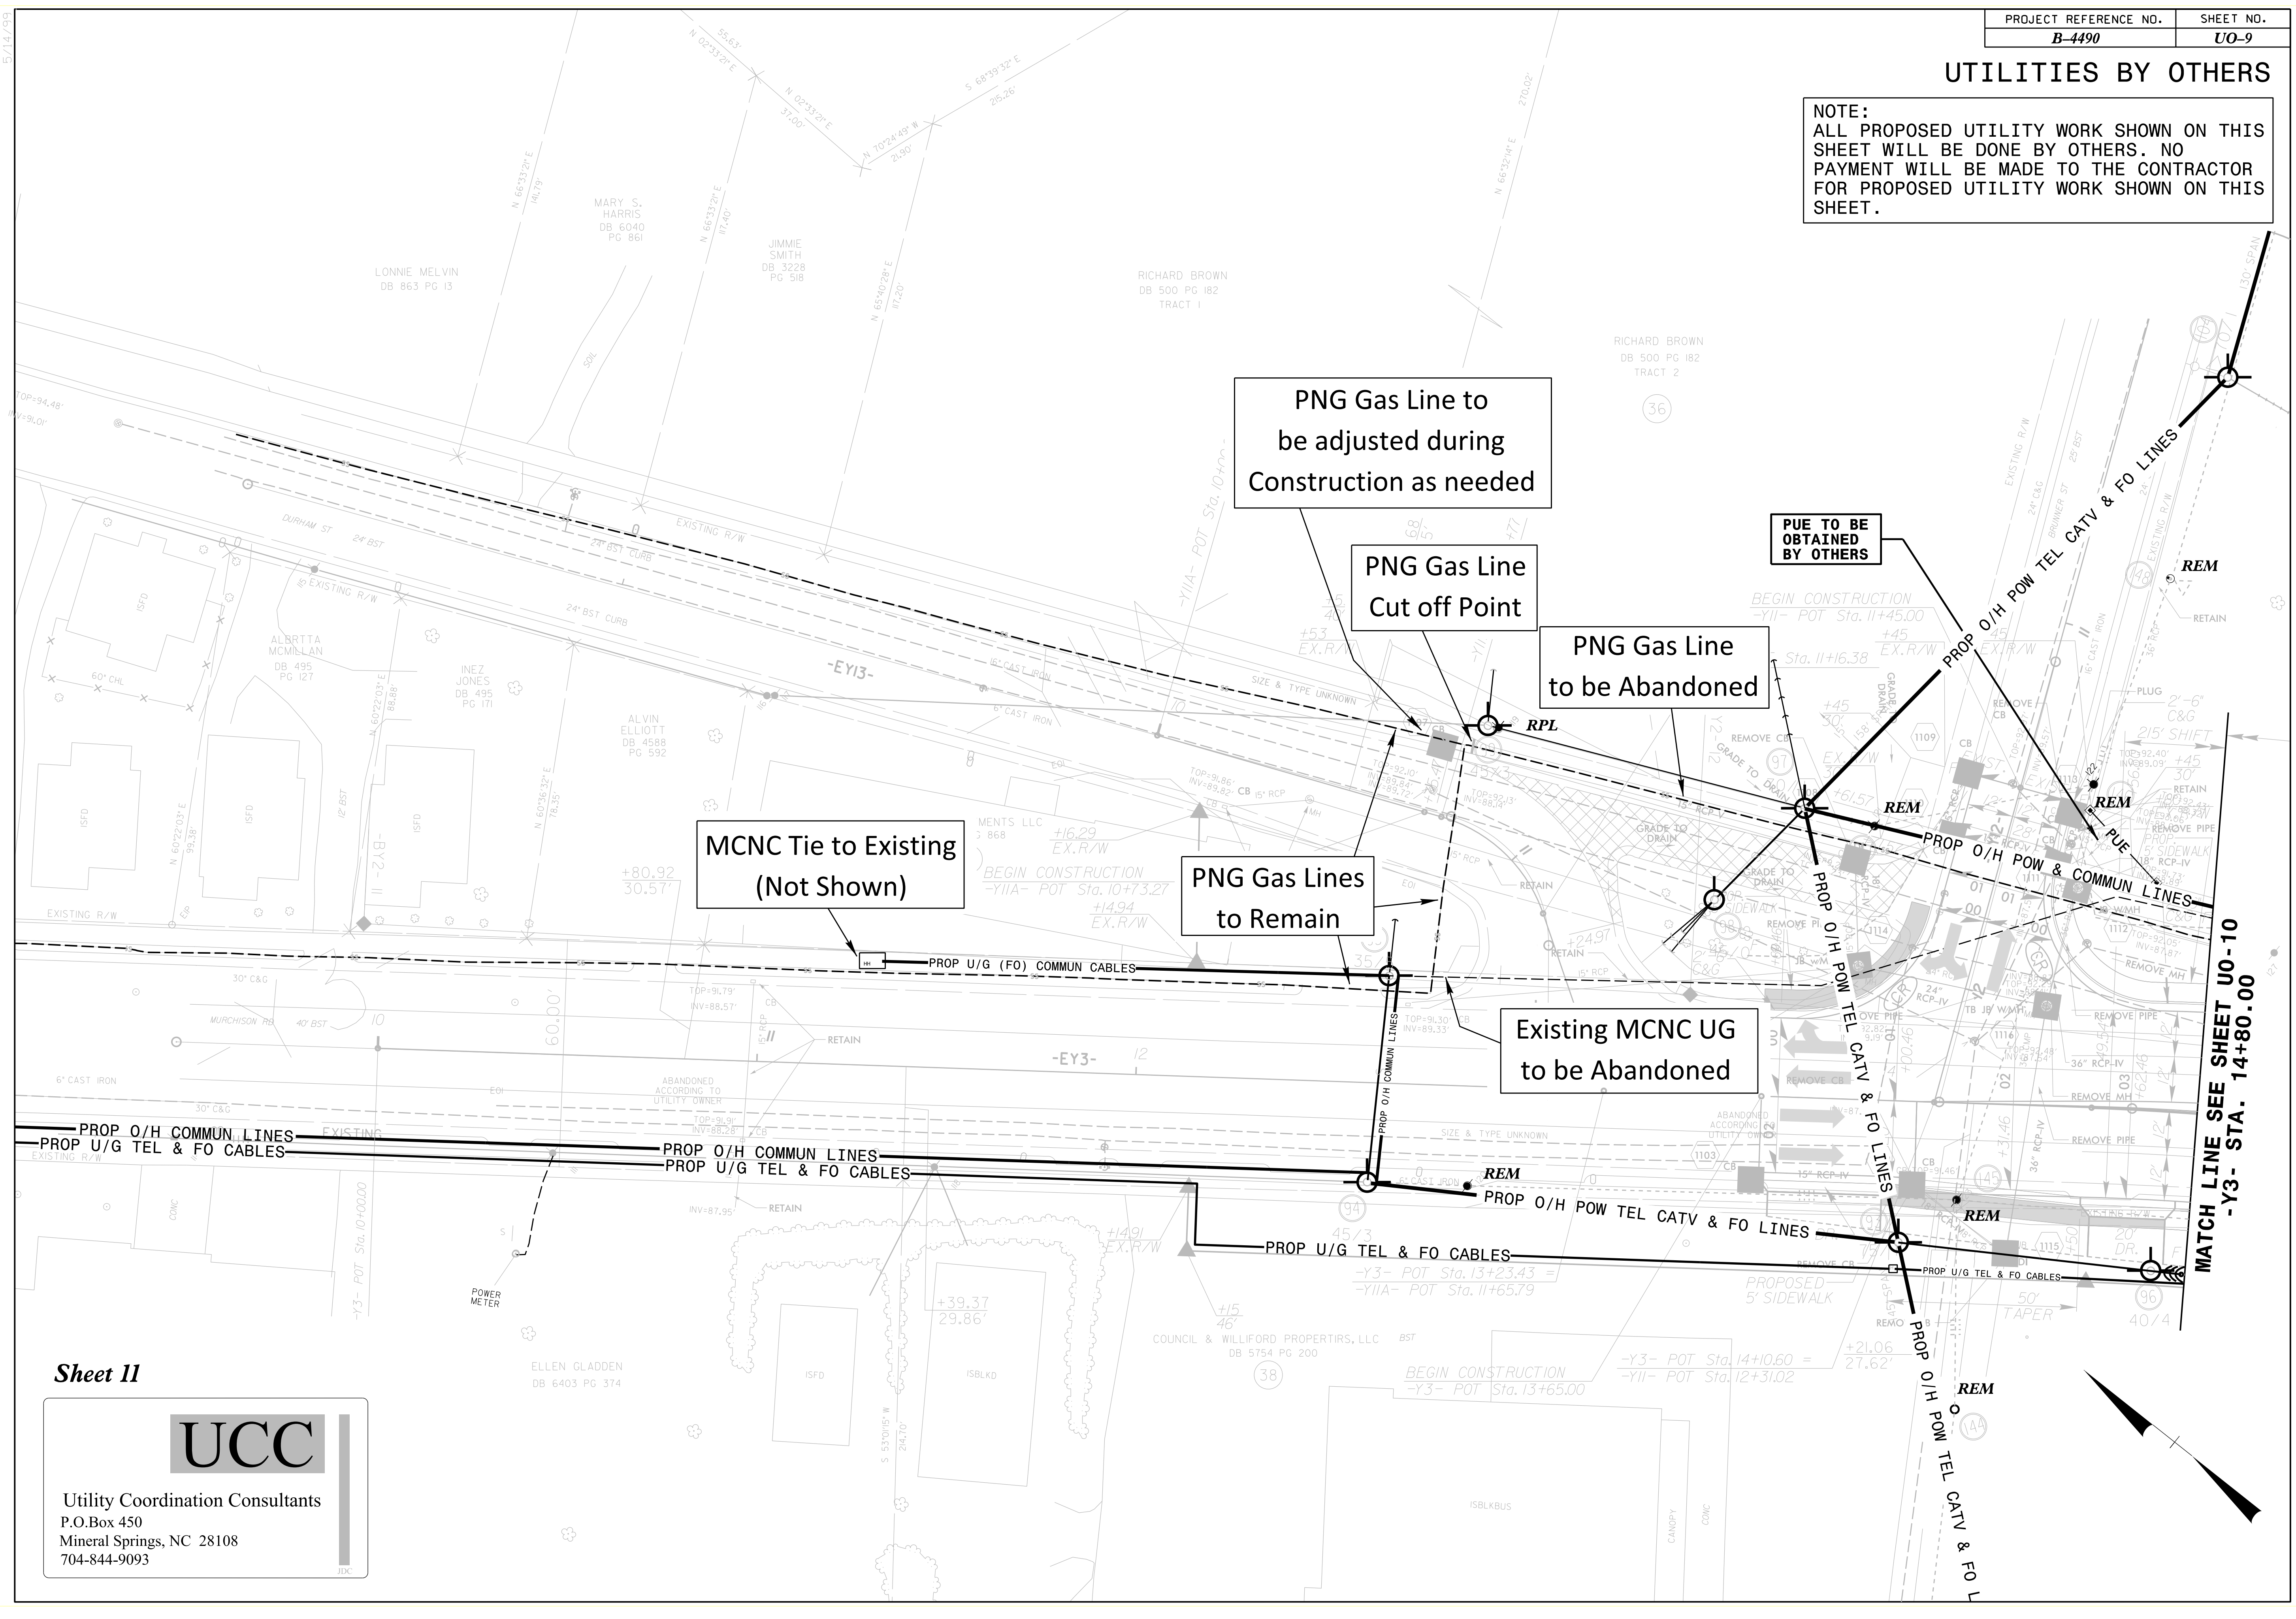

PNG Gas Line to be adjusted during Construction as needed

PNG Gas Line Cut off Point

PNG Gas Line to be Abandoned

MCNC Tie to Existing (Not Shown)

PNG Gas Lines to Remain

Existing MCNC UG to be Abandoned

PUE TO BE OBTAINED BY OTHERS

MATCH LINE SEE SHEET UO-10  
 -Y3- STA. 14+80.00

Sheet 11

**UCC**  
 Utility Coordination Consultants  
 P.O.Box 450  
 Mineral Springs, NC 28108  
 704-844-9093

