


UTILITIES BY OTHERS

NOTE:
 ALL PROPOSED UTILITY WORK SHOWN ON THIS SHEET WILL BE DONE BY OTHERS. NO PAYMENT WILL BE MADE TO THE CONTRACTOR FOR PROPOSED UTILITY WORK SHOWN ON THIS SHEET.

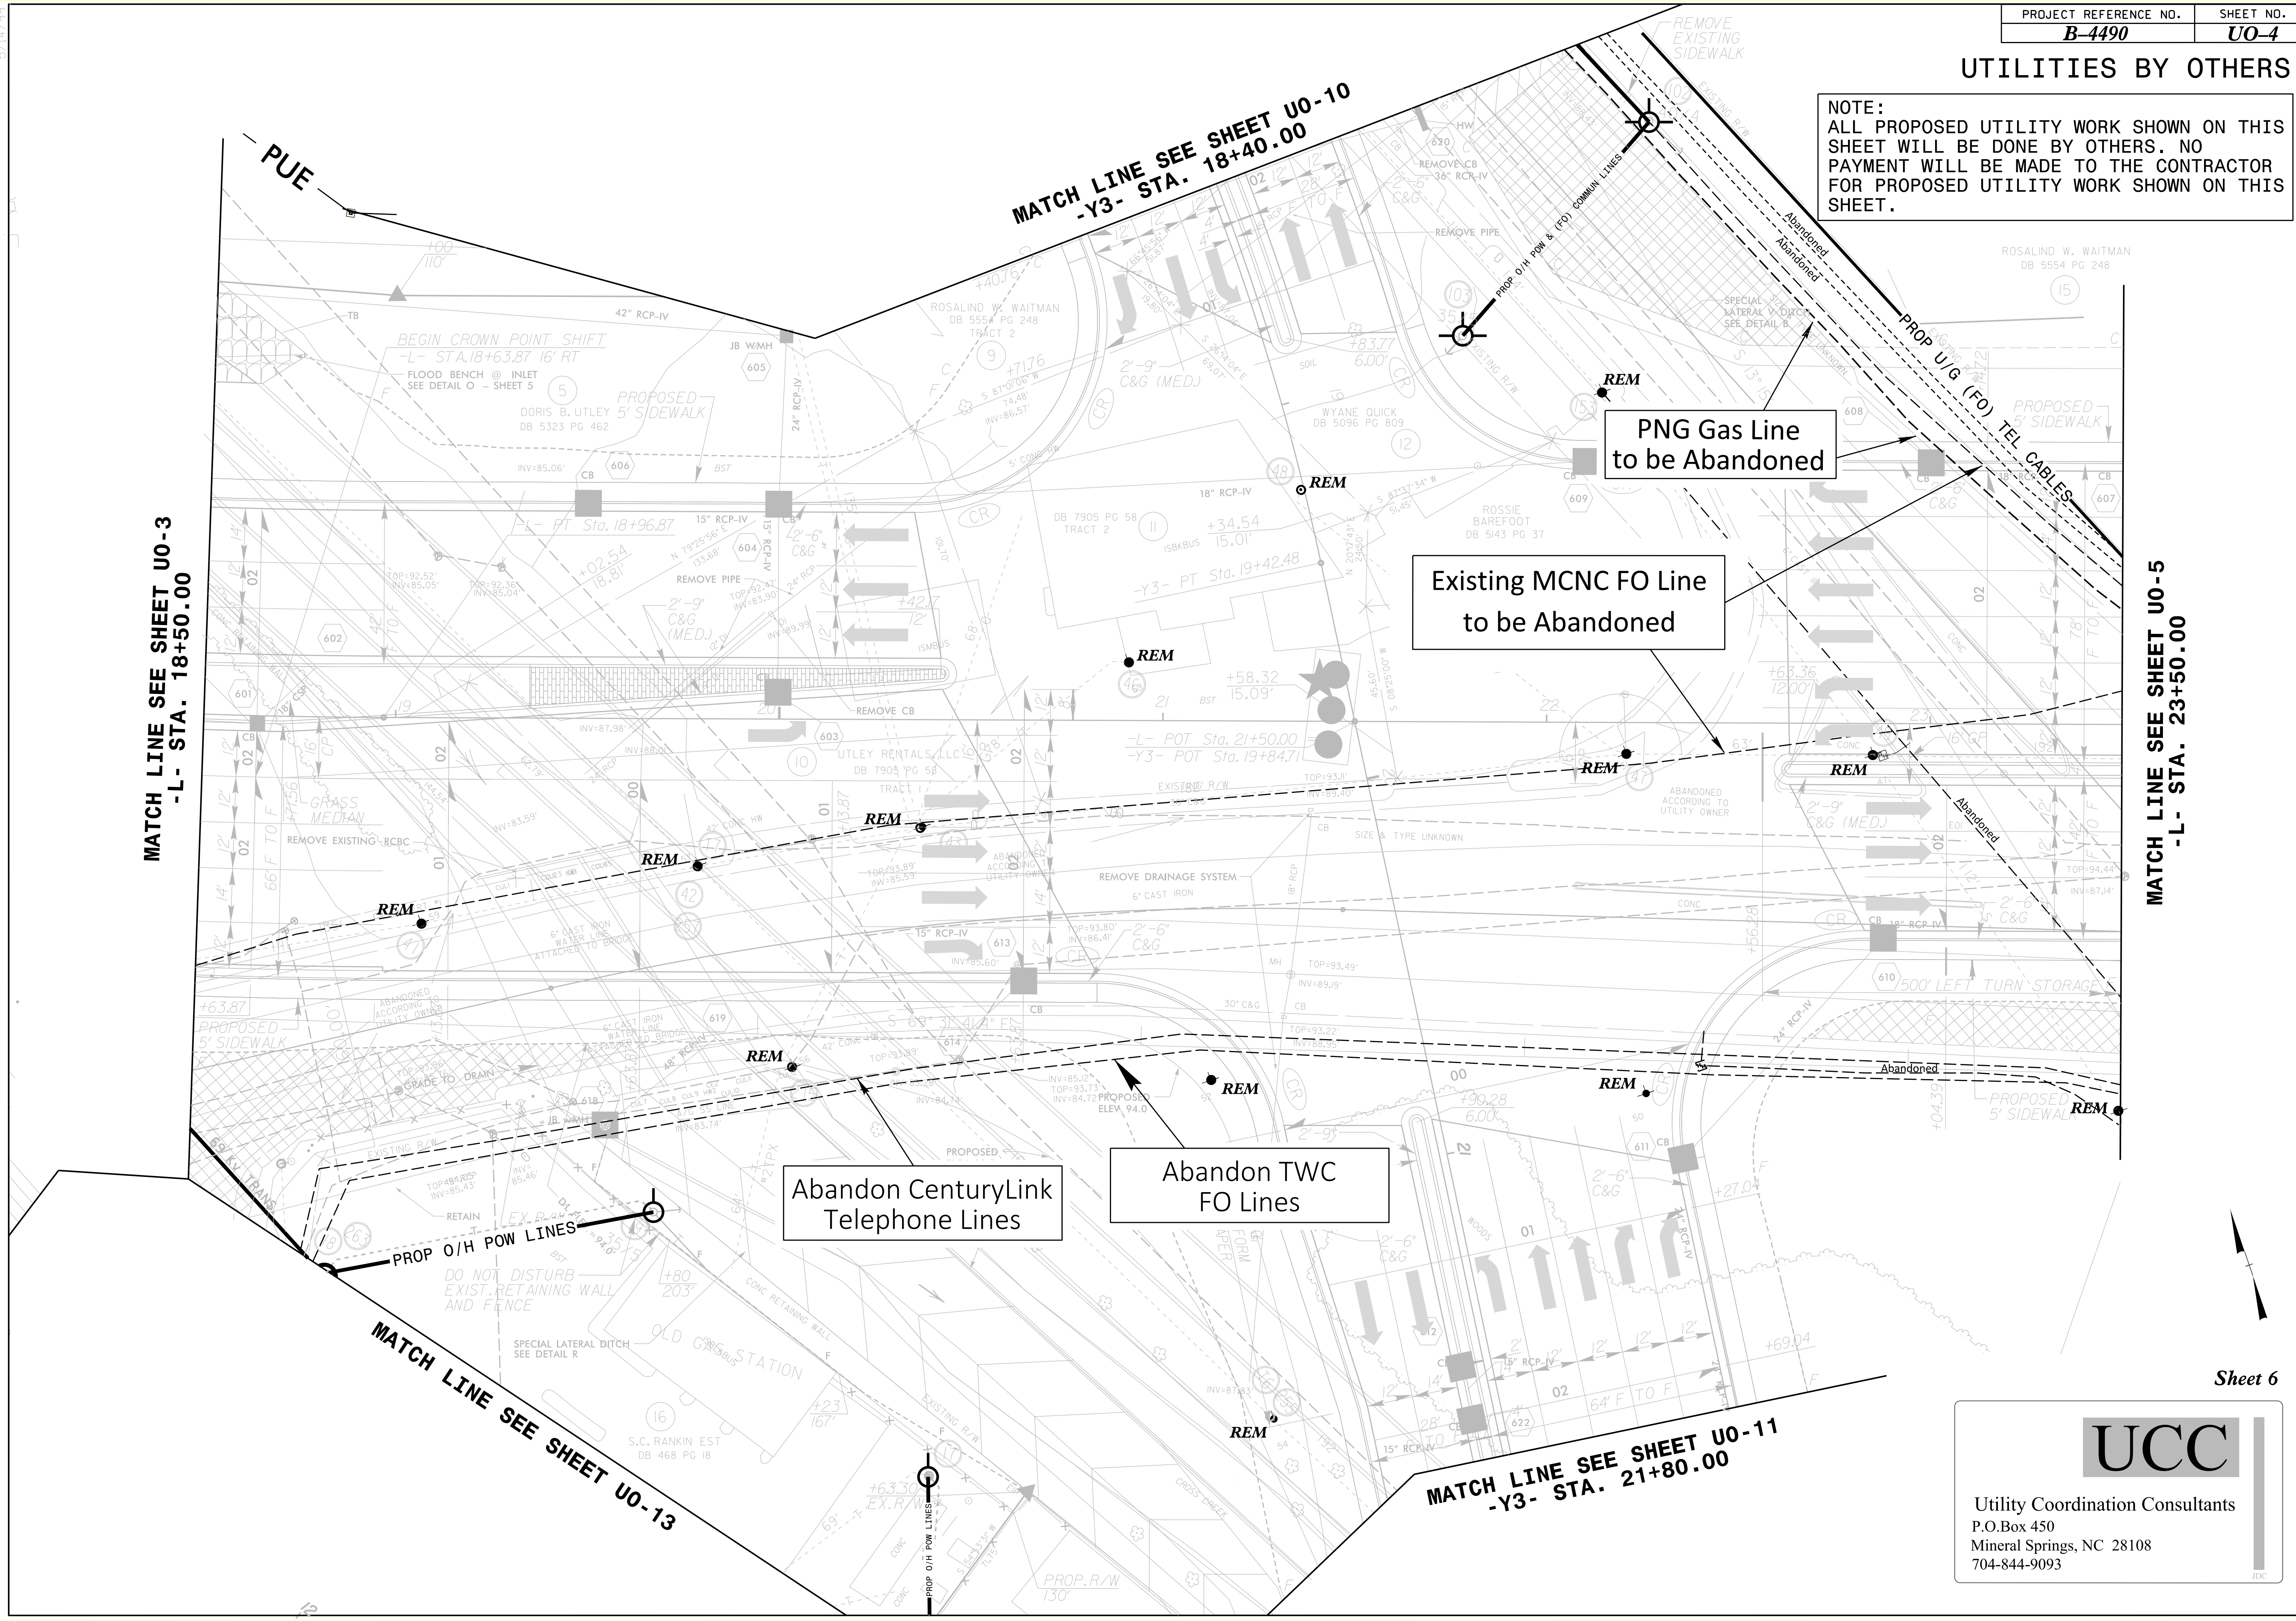

MATCH LINE SEE SHEET UO-3
-L- STA. 18+50.00

MATCH LINE SEE SHEET UO-5
-L- STA. 23+50.00

MATCH LINE SEE SHEET UO-10
-Y3- STA. 18+40.00

MATCH LINE SEE SHEET UO-11
-Y3- STA. 21+80.00

MATCH LINE SEE SHEET UO-13



Utility Coordination Consultants
 P.O. Box 450
 Mineral Springs, NC 28108
 704-844-9093