


8/23/99

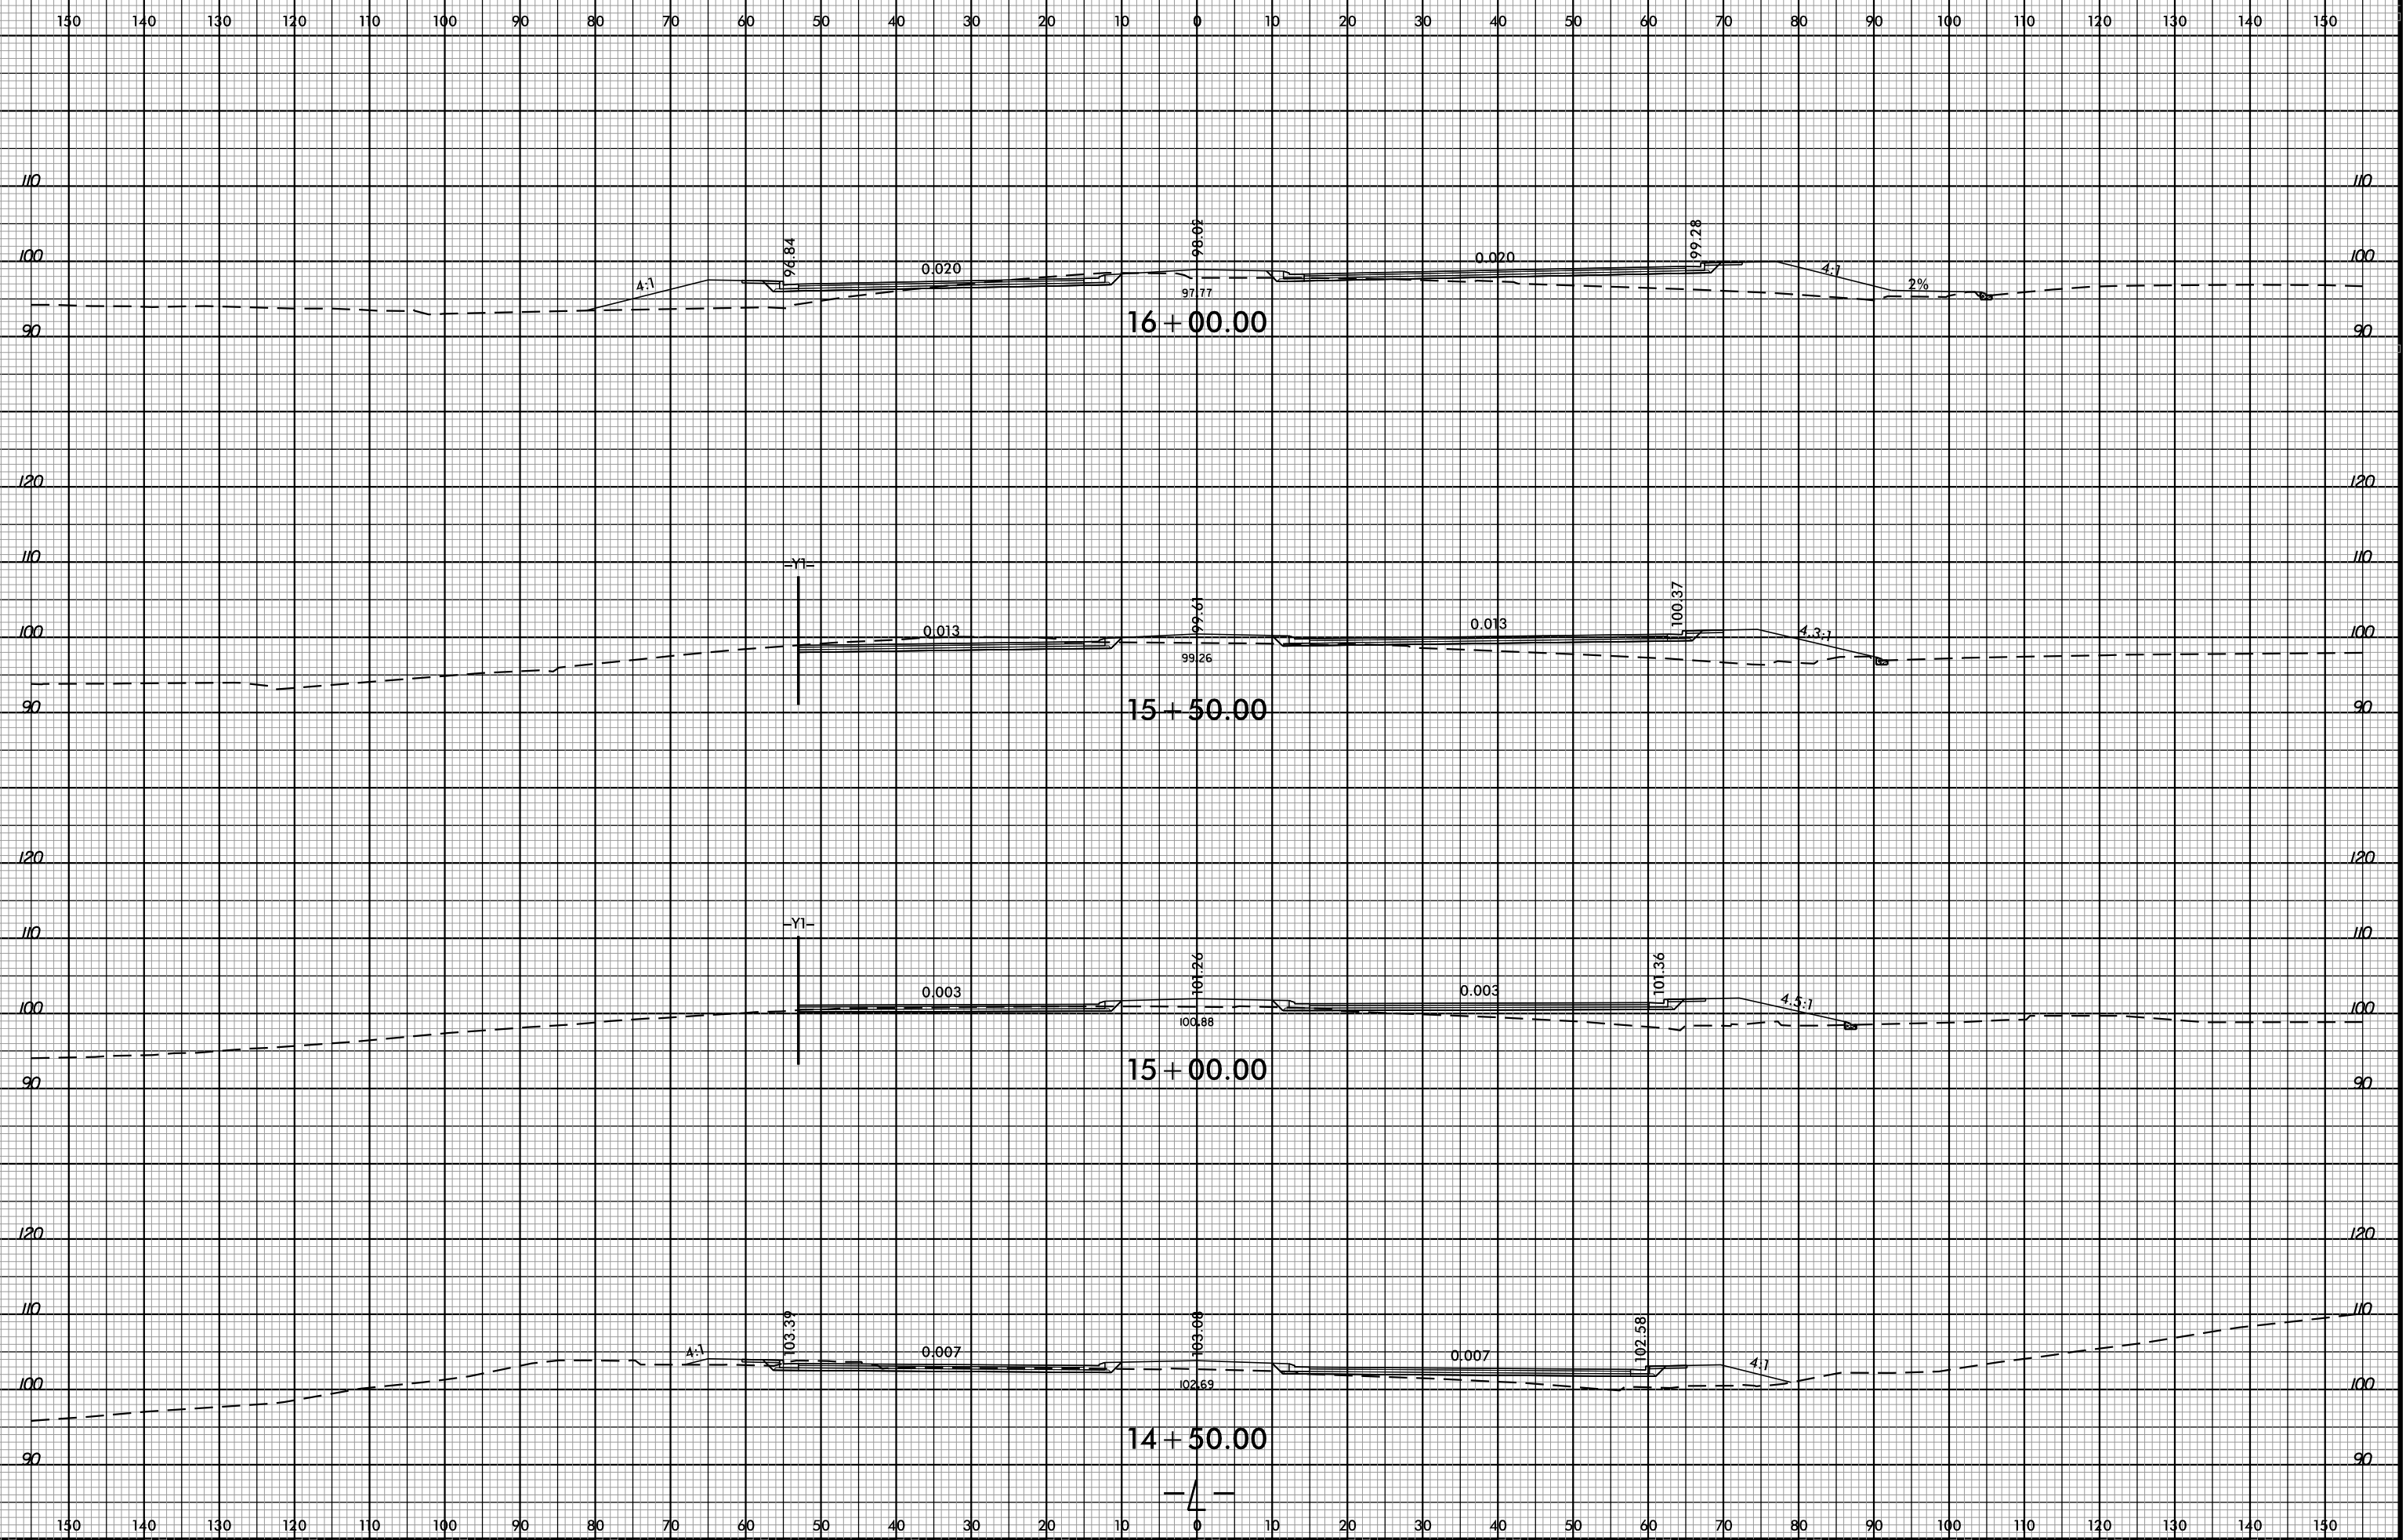

2:07:31 PM
8/17/16 PDF
6/23/2015