


8/23/99

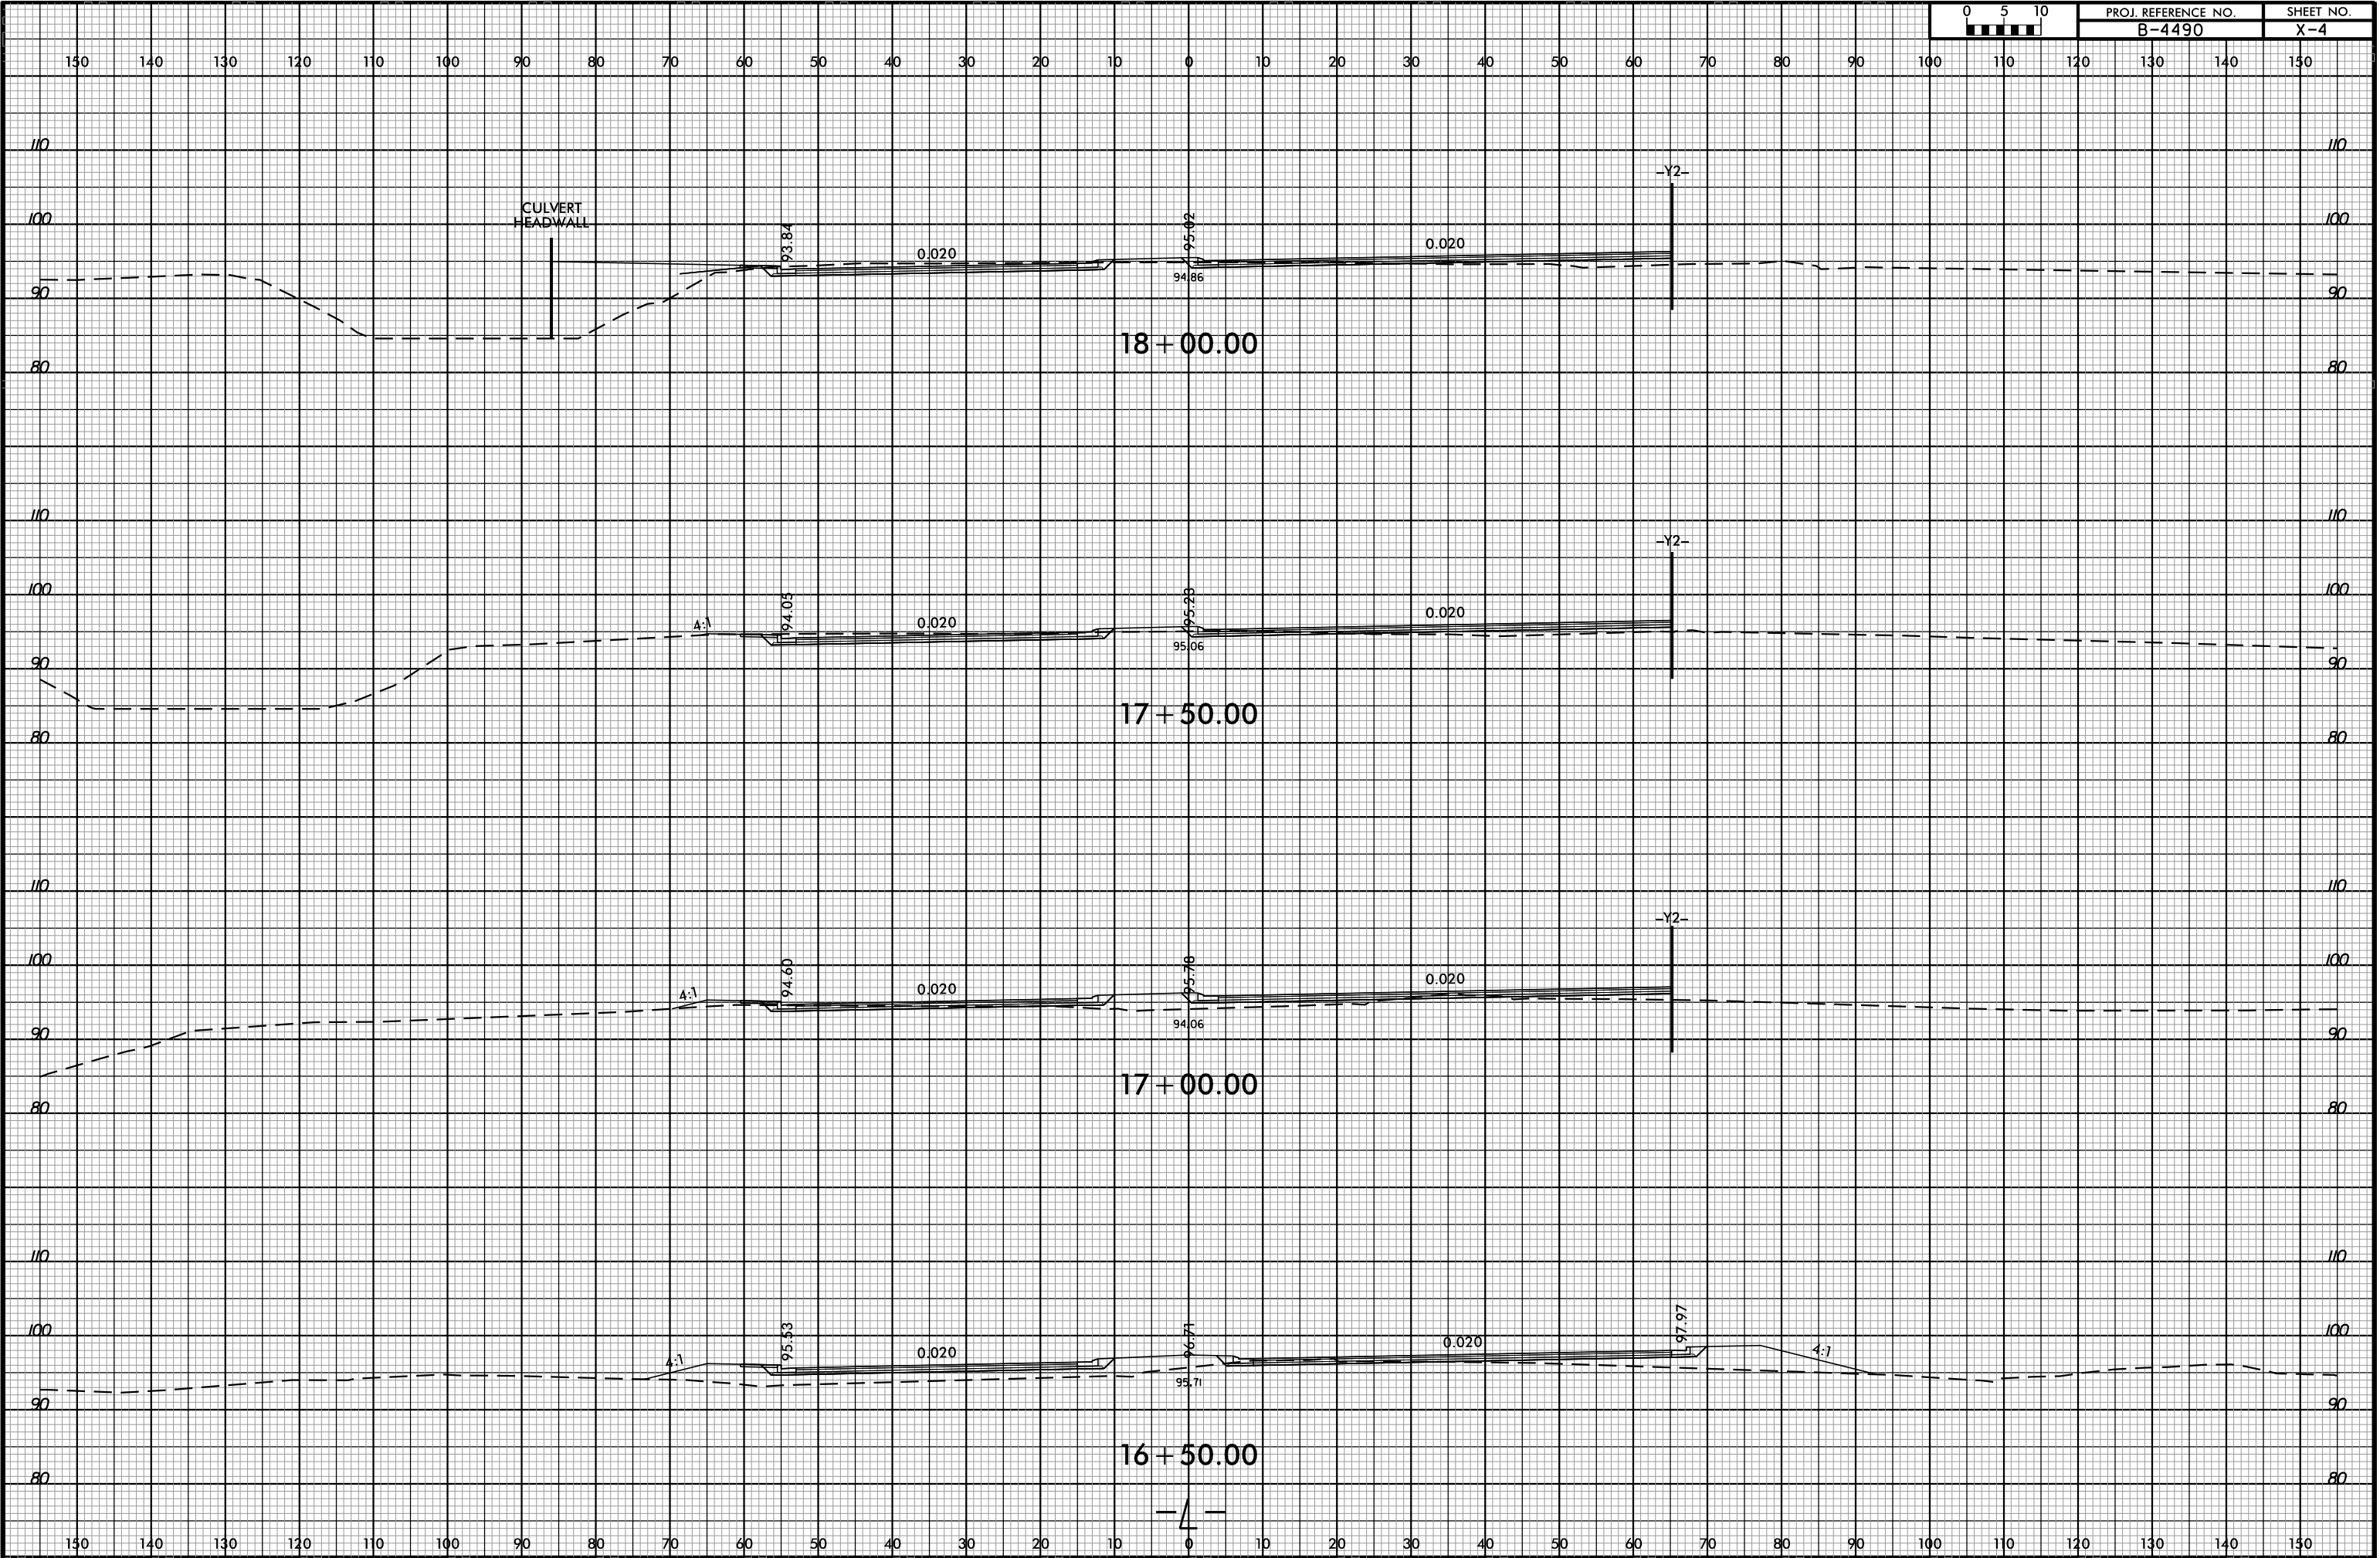

8/23/99 PM
8:47:46 PDF-plotter
6/3/2015