



8/23/99

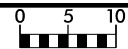

PROJ. REFERENCE NO.
B-4490

SHEET NO.
X-13

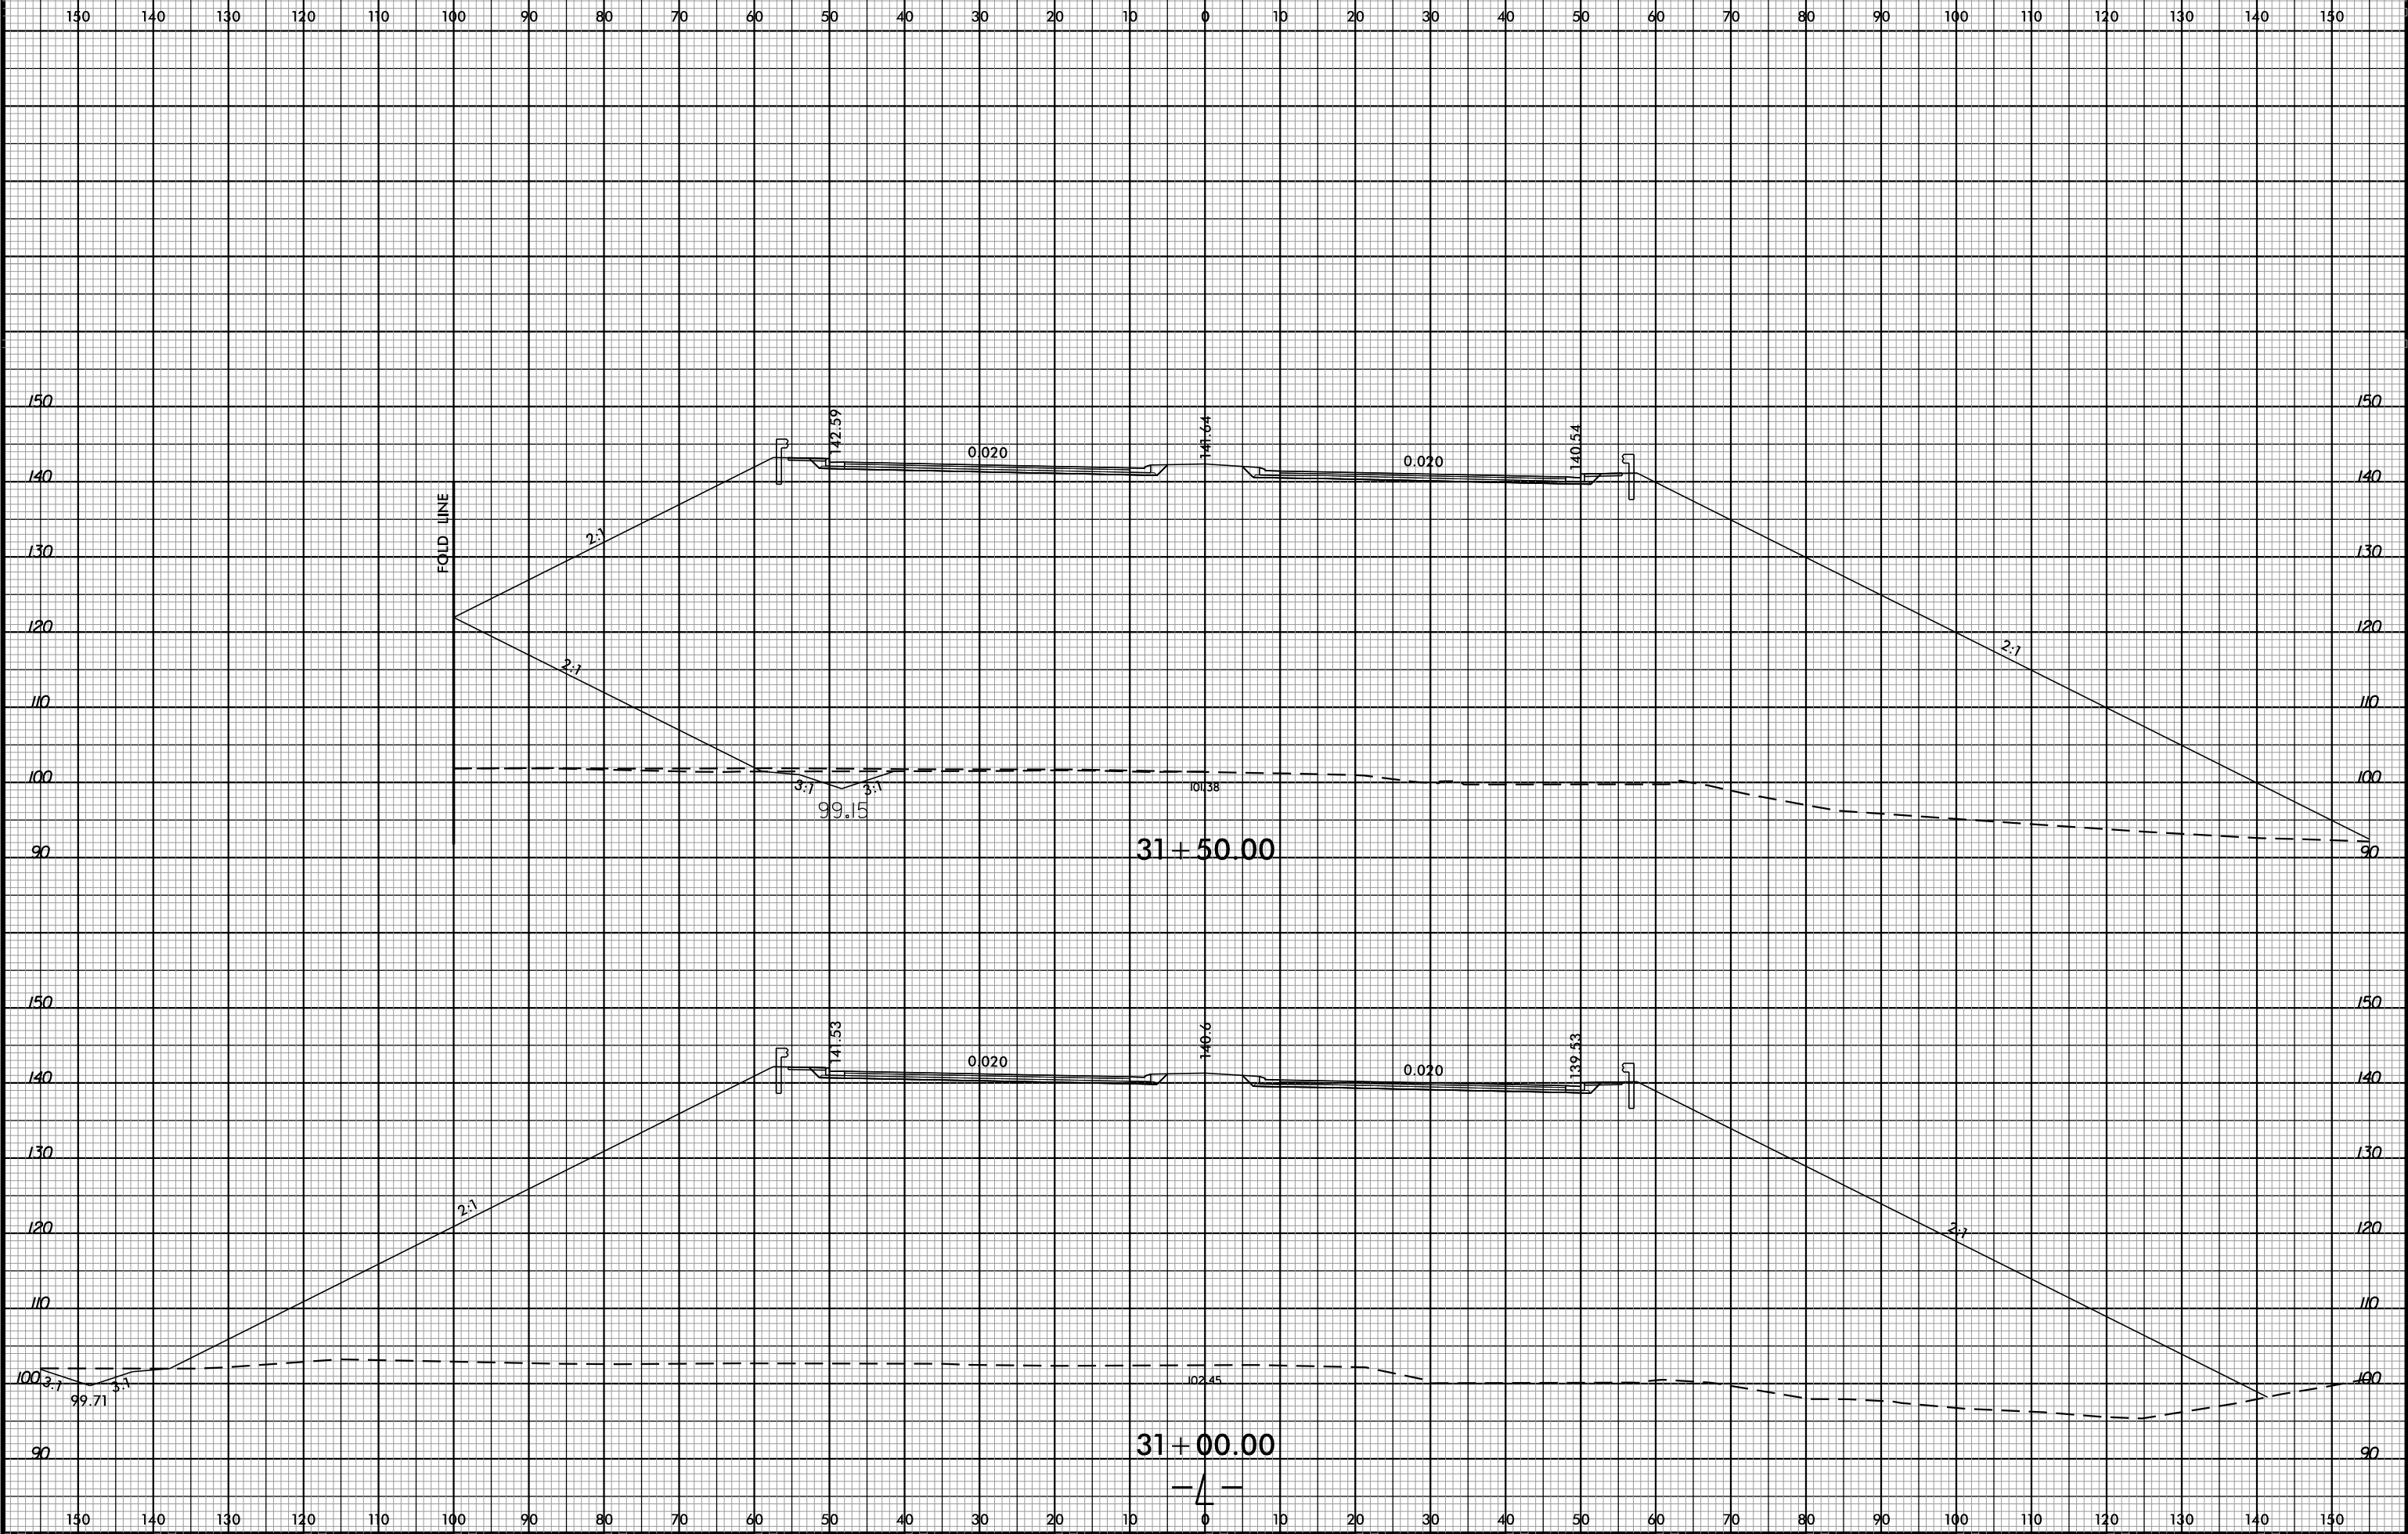

8/24/00 PM
8:47:46 - PDF-plotter
6/3/2015