


8/23/99

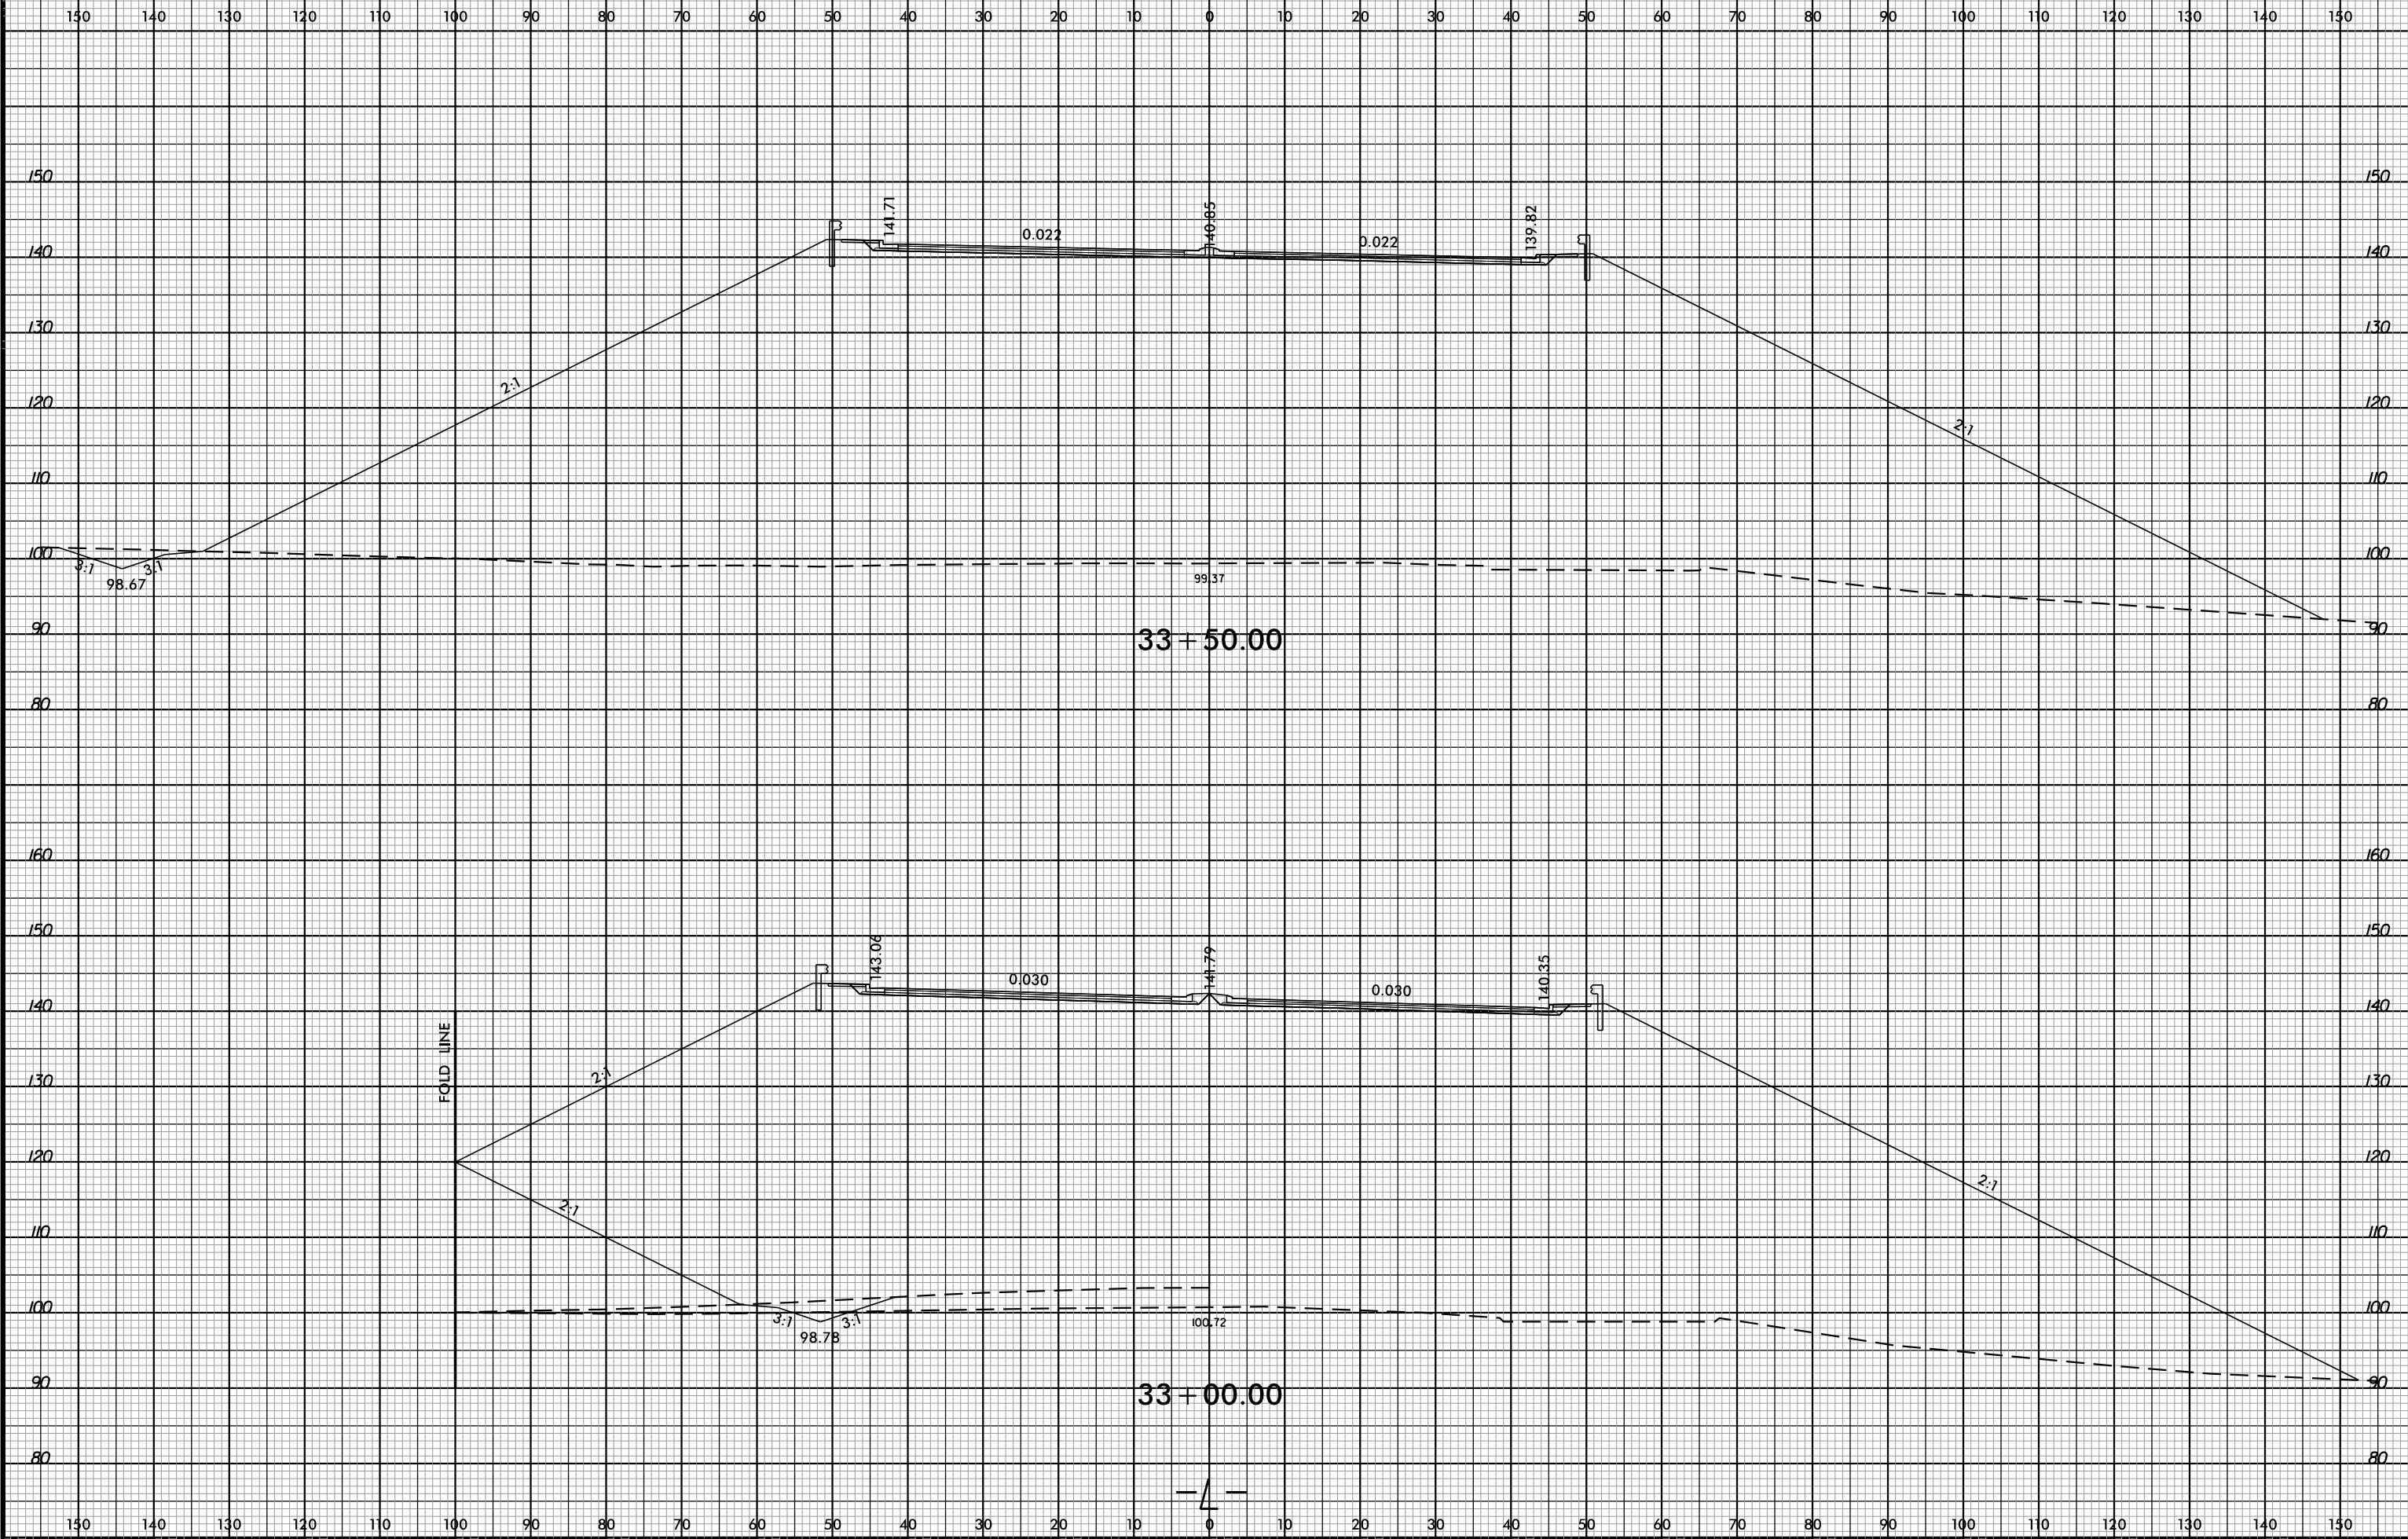

PROJ. REFERENCE NO.  
B-4490

SHEET NO.  
X-15



8/25/99 4:25 PM  
8/27/99 10:46 AM  
8/31/2015 10:46 AM