


8/23/99

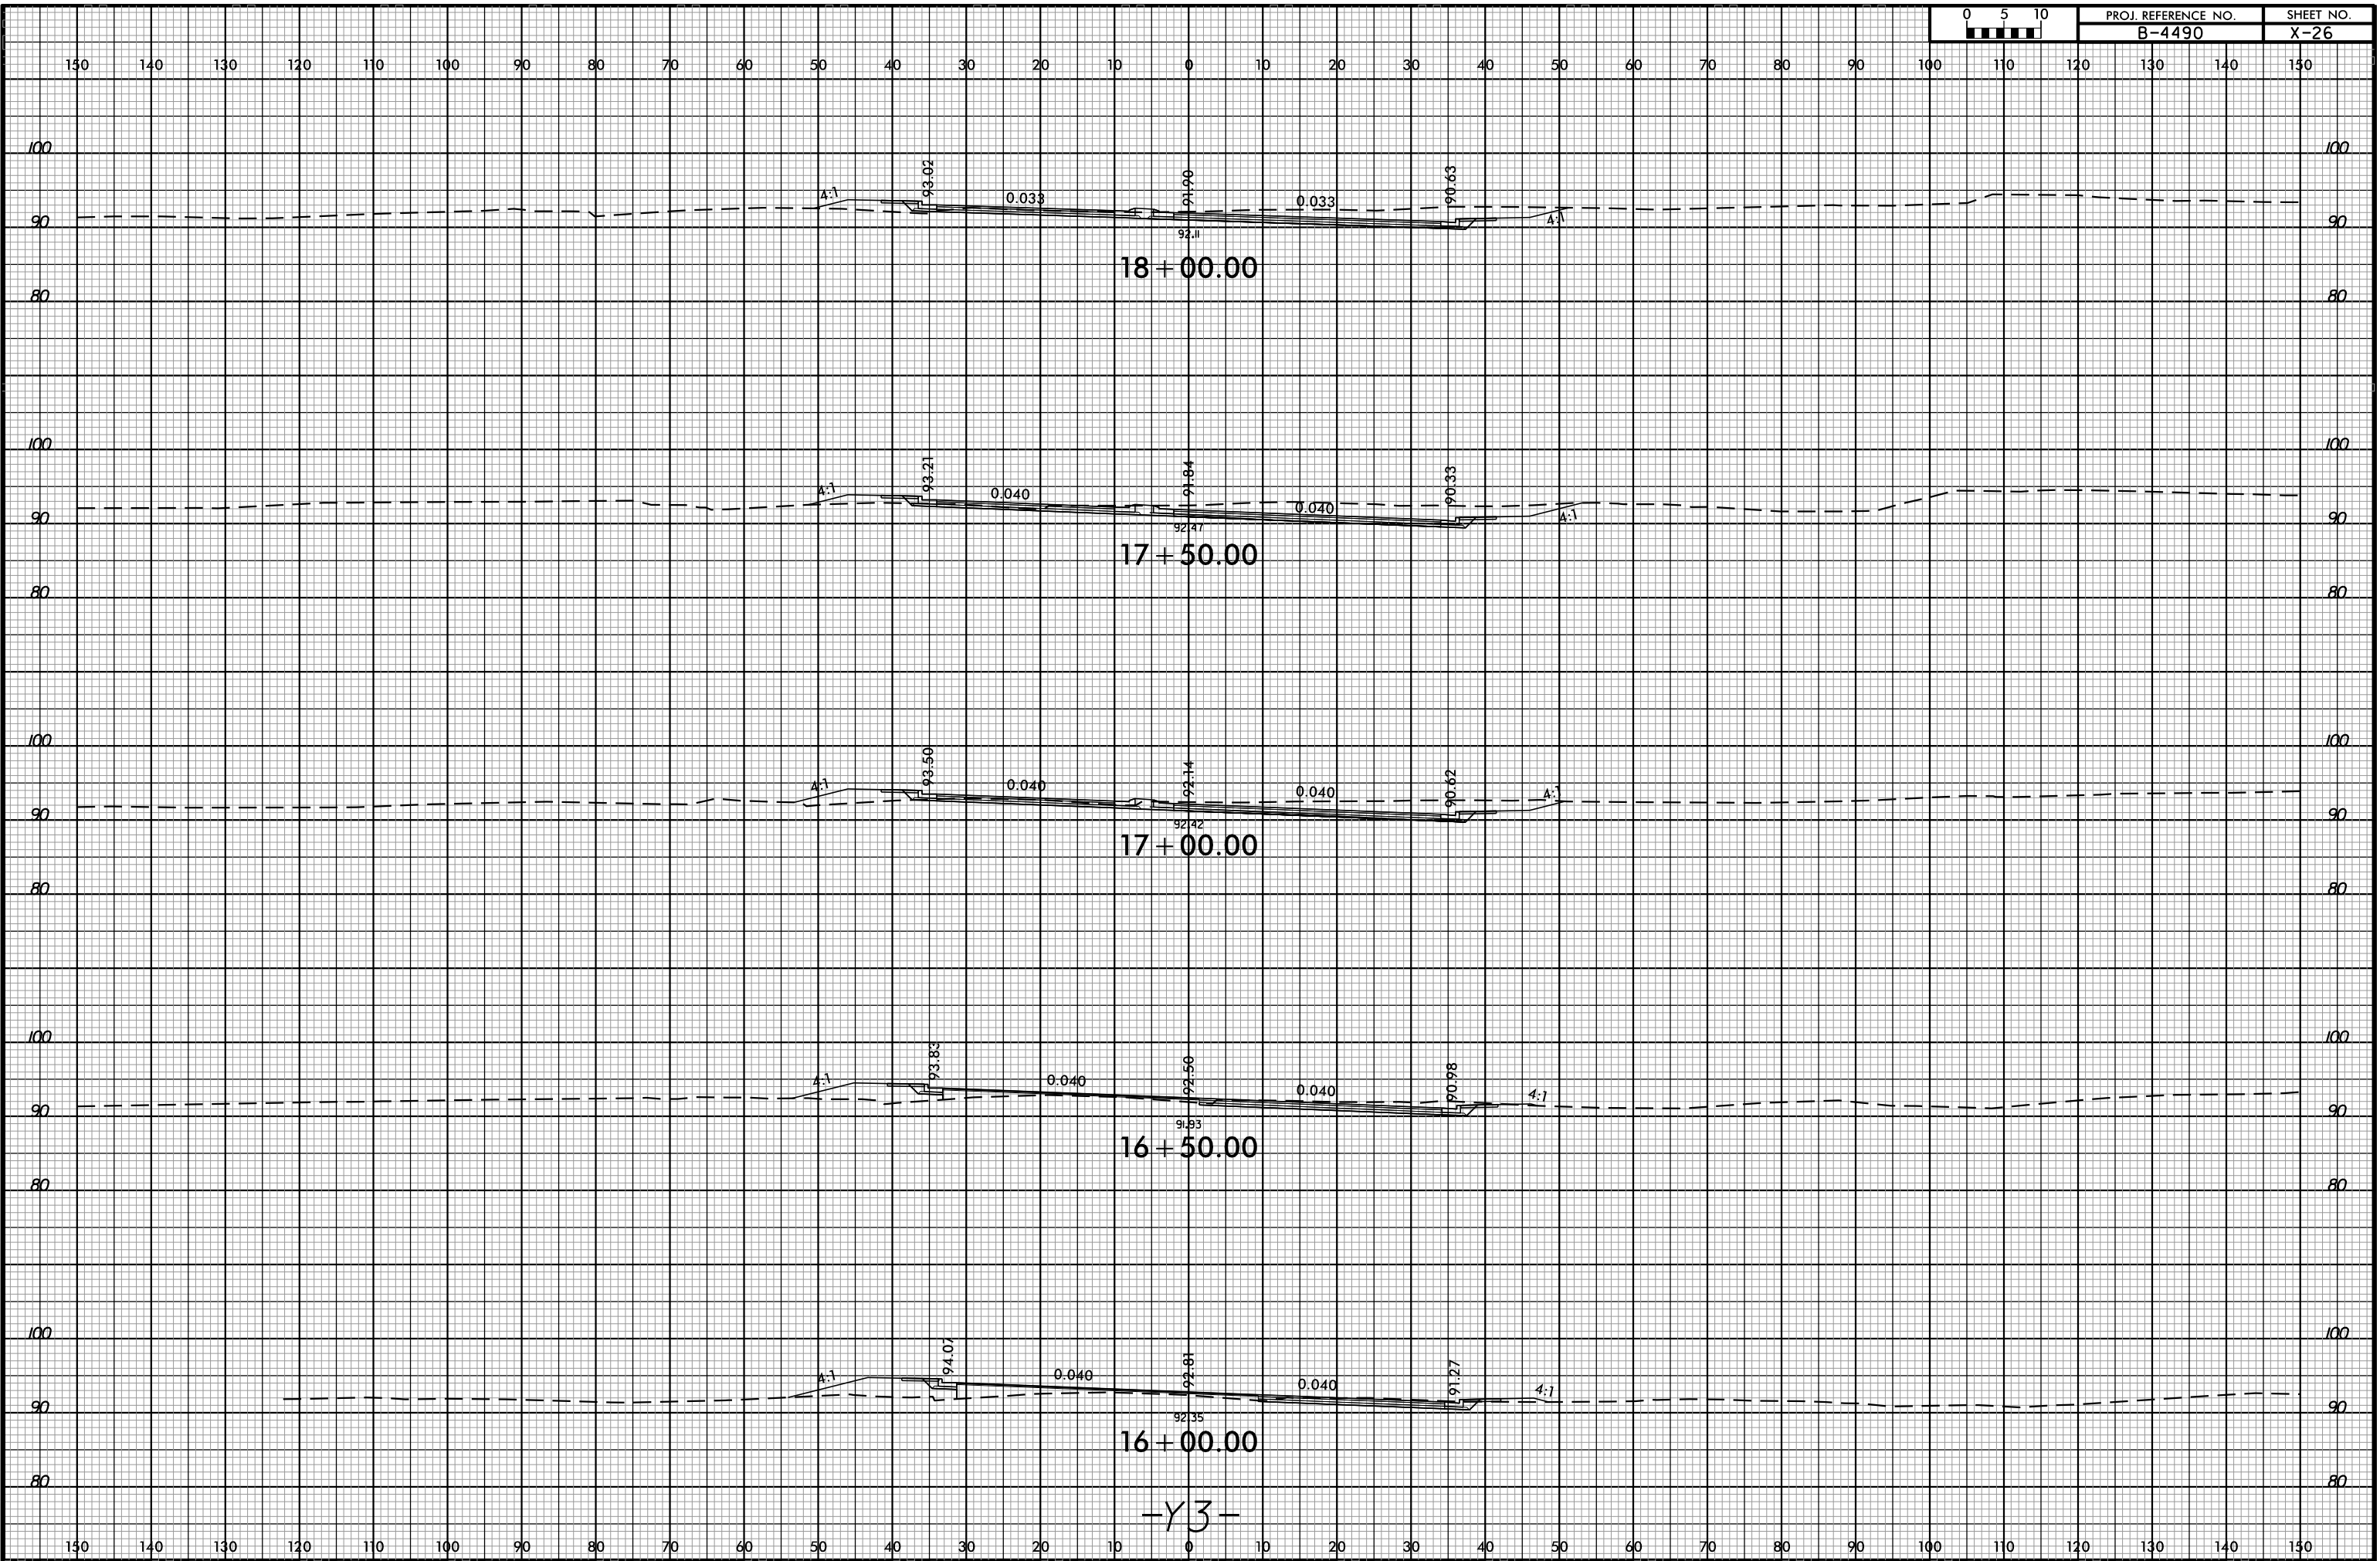

-Y3-

2:34:44 PM  
8/17/16-PDF-plotter  
6/3/2015