


8/23/99



PROJ. REFERENCE NO.
B-4490

SHEET NO.
X-33

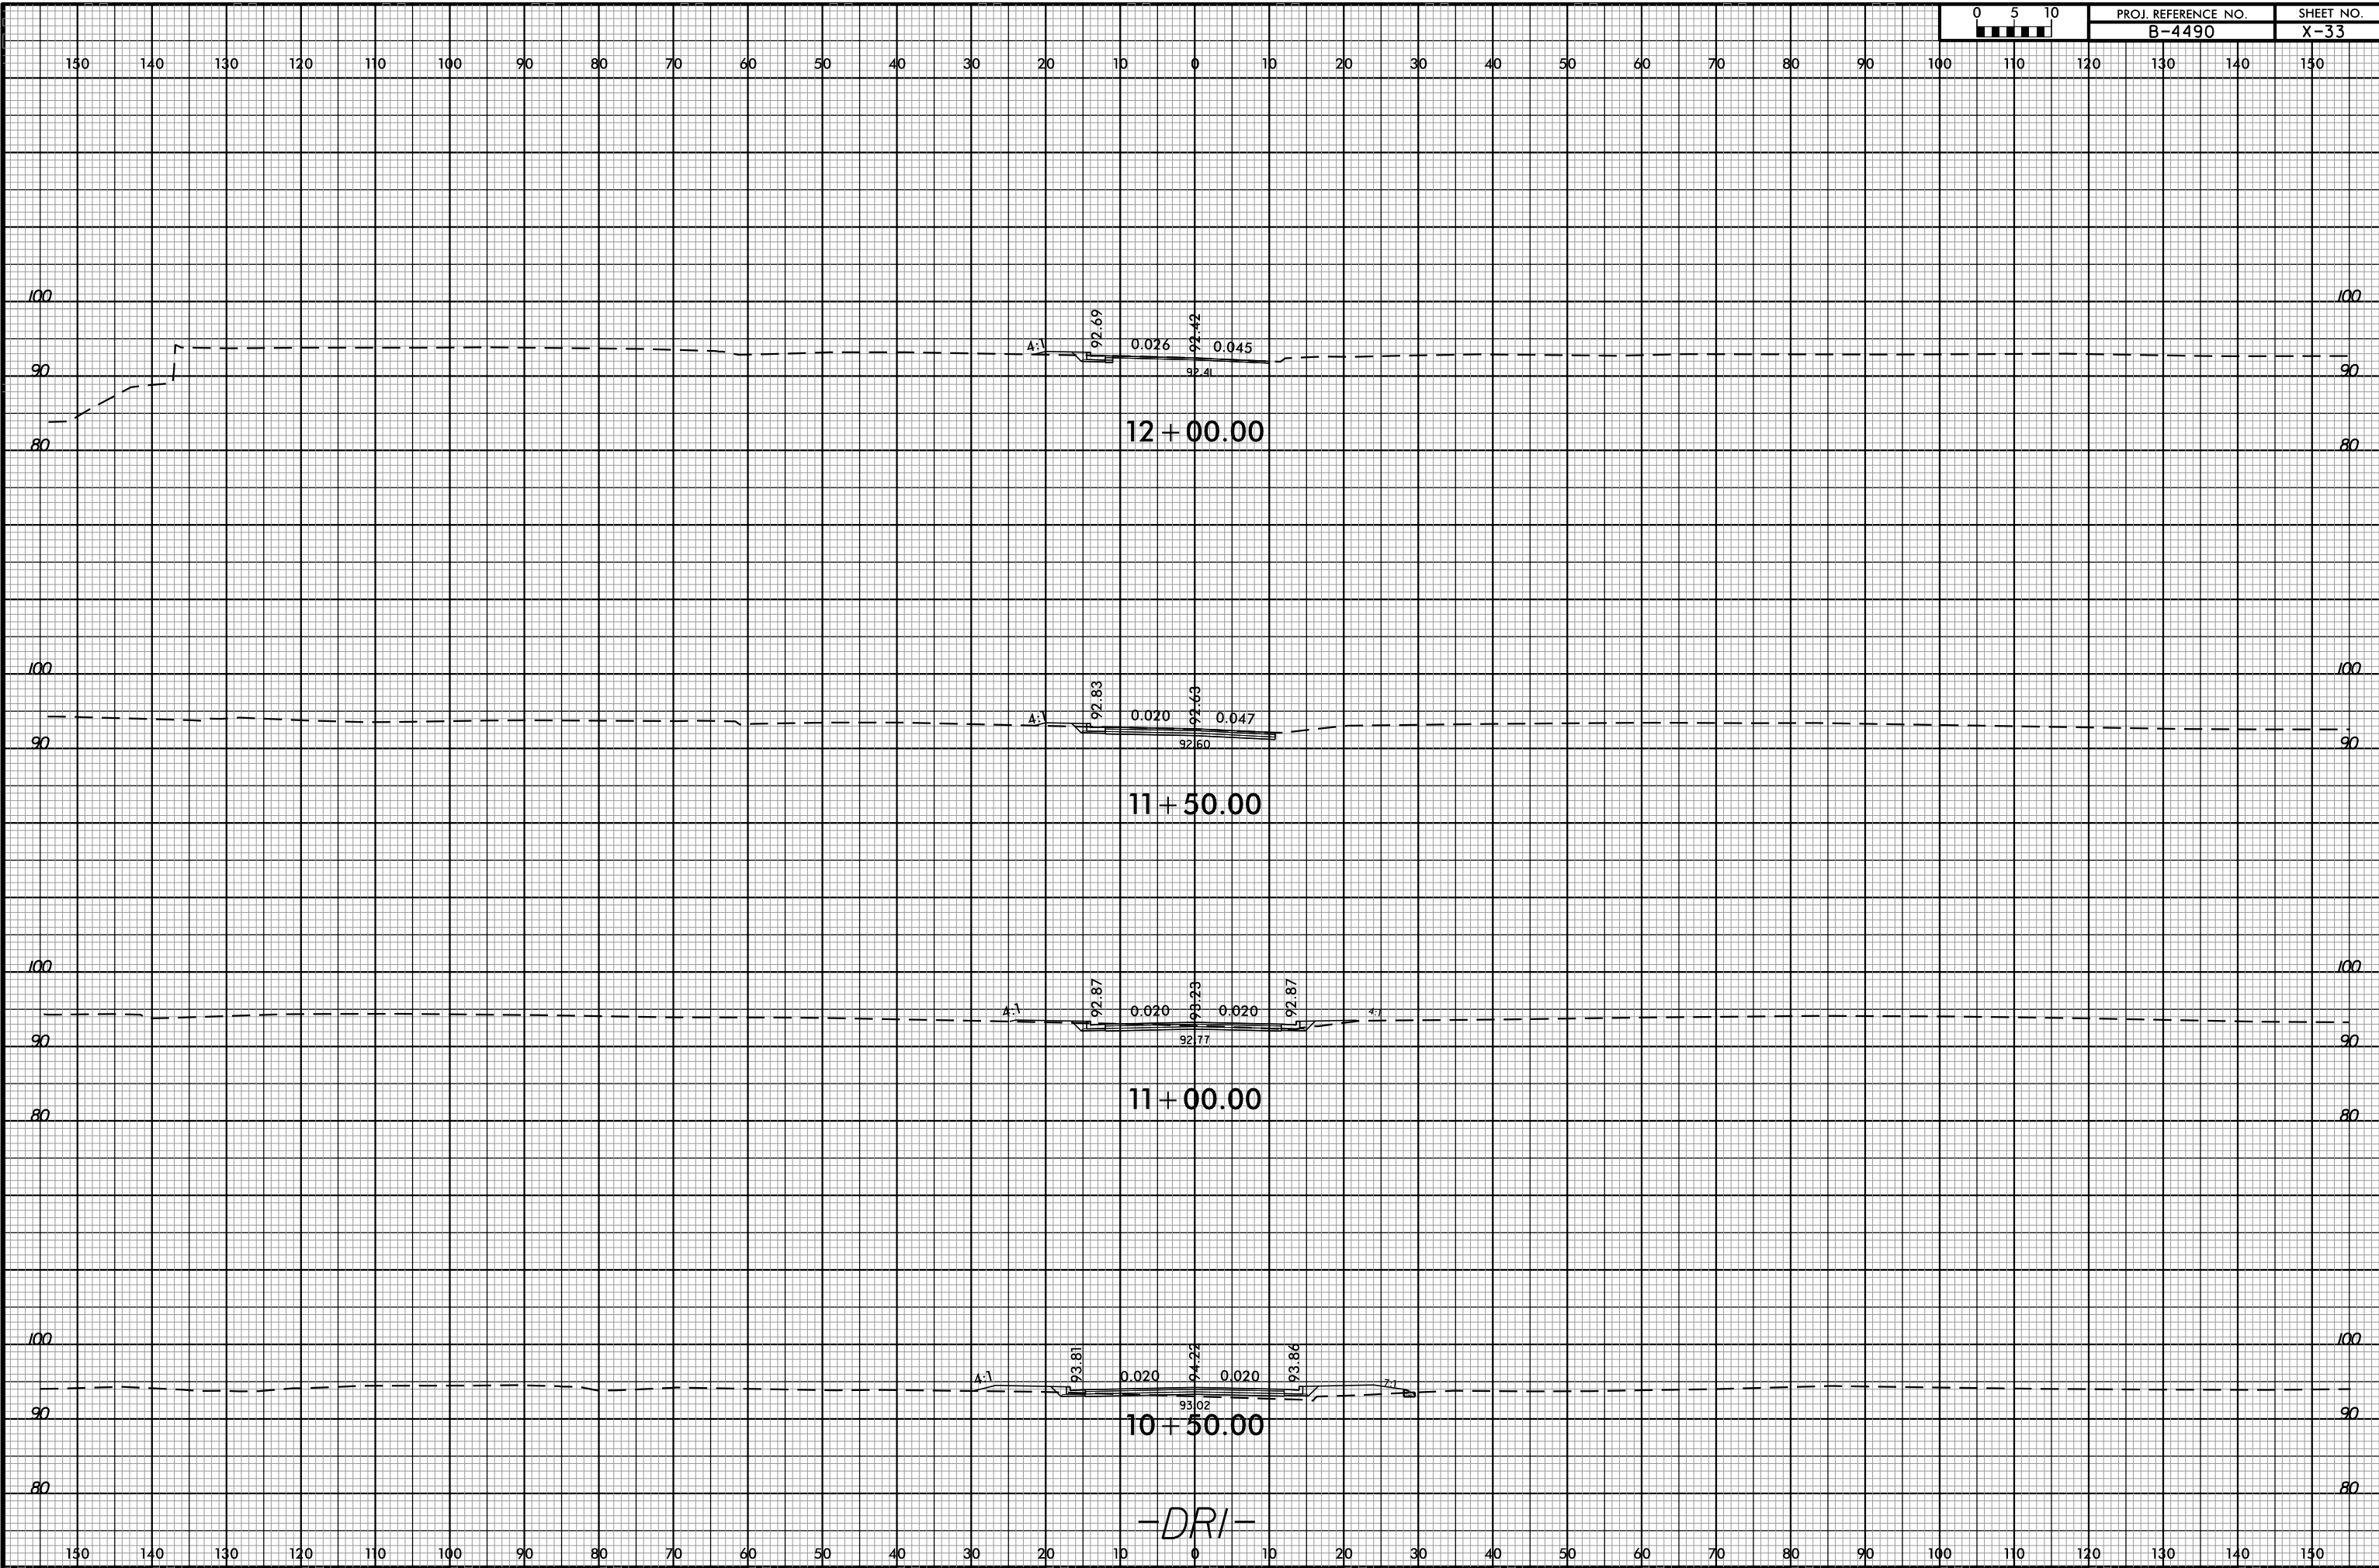

2:51:44 PM
8/17/16-10:46:00
6/3/2015